


Order Plans

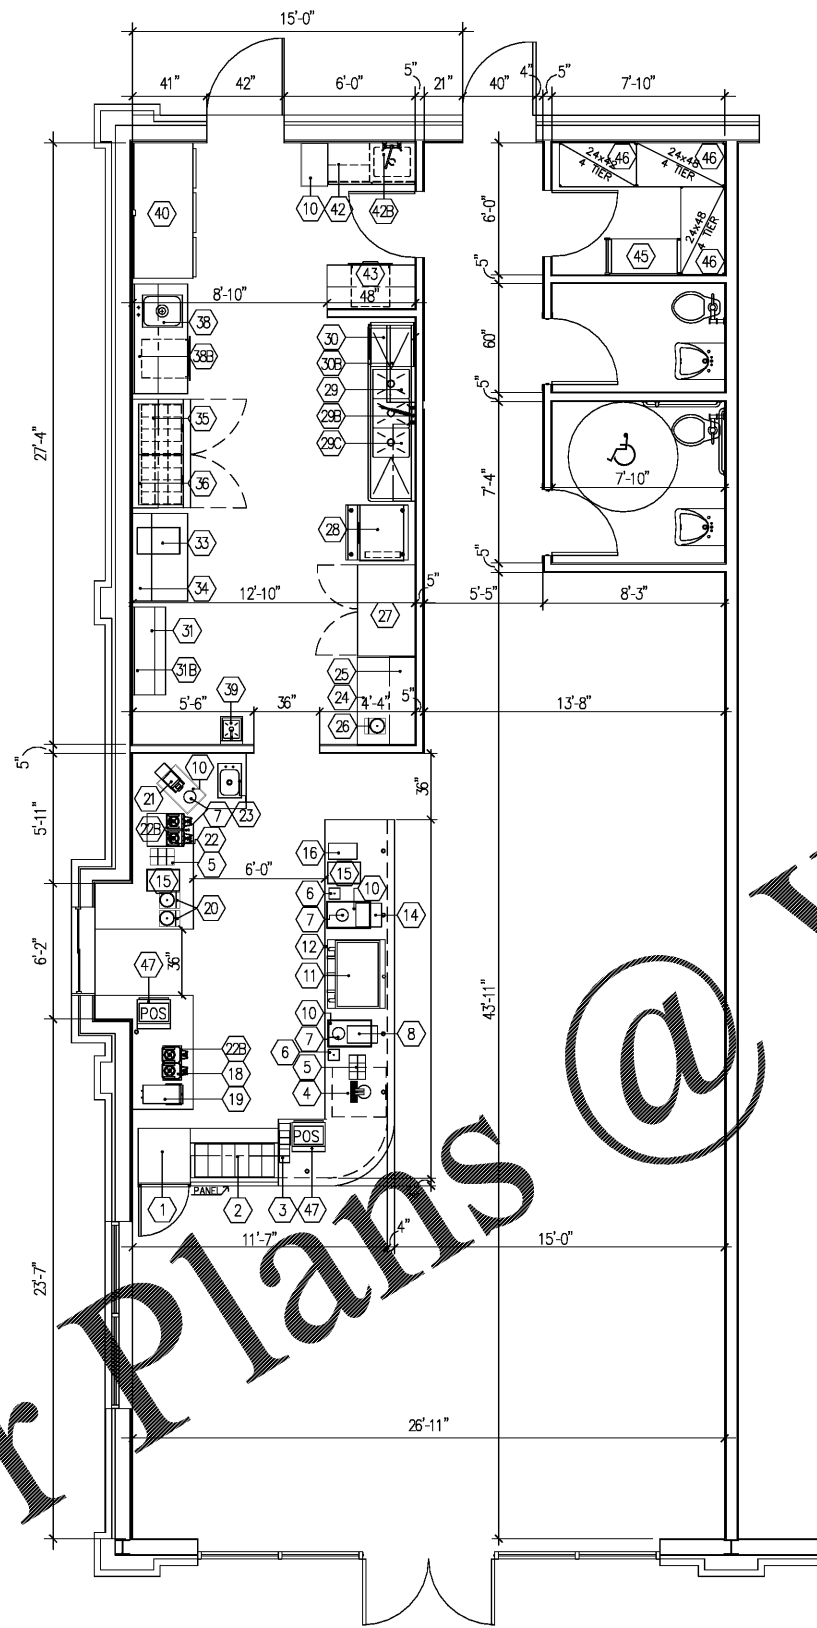

FOODSERVICE EQUIPMENT SCHEDULE

MARK	QTY	DESCRIPTION	MANUFACTURER	MODEL
1	1	REFRIGERATED MERCHANDISER	EVEREST	EMGR24
2	1	DISPLAY CASE, GELATO/ICE CREAM	BY OWNER/GTI DESIGNS	BY OWNER/HPG-2
3	1	DISPOSABLE CUP DISPENSER	BY OWNER/VOLLRATH	BY OWNER/ATCL-3
4	1	COLD BREW COFFEE DISPENSER	CUSTOM	CUSTOM
5	2	LIQUOR BOTTLE DISPLAY	BY OWNER/DISPERSE-RITE	BY OWNER/01BH-8BT
6	2	MILK PITCHER RINSER	BY OWNER/CUSTOM	BY OWNER/CUSTOM
7	3	TABLE TOP WASTE BIN	VOLLRATH	31502-2
8	1	COFFEE GRINDER	BY OWNER/F&O IMPORTS	BY OWNER/SUPER JOLLY-T
9	-	SPARE		
10	4	GARBAGE CAN	WINCO	PTC-23SG
11	1	ESPRESSO CAPPUCCINO MACHINE	F&O IMPORTS	GB/5-4-AV
12	1	UNDERCOUNTER REACH-IN REFRIGERATOR	EVEREST	ETR2
13	-	SPARE		
14	1	COFFEE GRINDER	F&O IMPORTS	SWIFT
15	2	DROP-IN ICE BIN	ADVANCE	D-12-IBL-X
16	1	HOT WATER BOILER	F&O IMPORTS	UC10
17	-	SPARE		
18	1	BEVERAGE DISPENSER STAND	BY OWNER/BUNN-O-MATIC	BY OWNER/27875.0000
19	1	TEA BLOWER	BY OWNER/BUNN-O-MATIC	BY OWNER/41400.0002
20	1	BAR BLENDER	HAMILTON BEACH	HBH755
21	1	COFFEE GRINDER	BUNN-O-MATIC	22100.0000
22	1	COFFEE BREWER	BY OWNER/BUNN-O-MATIC	BY OWNER/27900.0002
22B	4	COFFEE SERVERS	BY OWNER/BUNN-O-MATIC	BY OWNER/27850.0001
23	1	DROP-IN SINK	ADVANCE	DI-1-10SP-1X
24	1	UNDERCOUNTER REACH-IN FREEZER	EVEREST	ETBF2
25	1	WALLSHELF	METRO	NK3 SERIES
26	1	BAR BLENDER	HAMILTON BEACH	HBH750
27	1	REACH-IN FREEZER	EVEREST	ESF2
28	1	ICE CUBER	ICE-O-MATIC	ICE0500FA
29	1	THREE COMPARTMENT SINK	ADVANCE	FC-3-1620-24RL-X
29B	1	PRE-RINSE FAUCET W/ADD-ON FAUCET	T & S BRASS	B-0133.ADF12-B
29C	1	WALLSHELF	ADVANCE	WS-12-48
30	1	UNDERCOUNTER DISHWASHER	JACKSON WWS	DISHSTAR HT-E
30B	1	SORTING SHELF	ADVANCE	DT-6R-12-X
31	1	DISH CABINET	ADVANCE	EDC-1848-X
31B	1	WALLSHELF	ADVANCE	WS-12-48-16
32	-	SPARE		
33	1	MICROWAVE CONVECTION/IMPINGEMENT OVEN	MERRYCHEF USA	E2S STANDARD CLASSIC
34	1	WORK TABLE W/CABINET BASE/OPEN FRONT	ADVANCE	EB-SS-304M
35	1	SALAD/SANDWICH PREP REFRIGERATOR	EVEREST	EPBNWR2
36	1	WALLSHELF	METRO	NK3 SERIES
37	-	SPARE		
38	1	WORK TABLE W/SINK	ADVANCE	KMS-11B-305R-X
38B	1	WALLSHELF	METRO	NK3 SERIES
39	1	HAND SINK	ADVANCE	7-PS-23-EC-1X
40	1	REACH-IN REFRIGERATOR, 3 DOOR	EVEREST	ESR3
41	-	SPARE		
42	1	MOP SINK CABINET W/MOP HOLDERS & SHELVES	ADVANCE	9-OPC-84DR-X
42B	1	SERVICE FAUCET	ADVANCE	K-240-X
43	1	RECEIVING TABLE	ADVANCE	SLAG-244-X
44	-	SPARE		
45	1	TRANSPORT UTILITY CART	WINCO	UC-3019K
46	LOT	DRY STORAGE SHELVING	METRO	NK3 SERIES
47	2	POS	POS BY OTHERS	POS BY OTHERS

NOTICE:
THIS DRAWING AND ALL INFORMATION HEREIN ARE THE PROPERTY OF NORVELL FIXTURE AND MAY NOT BE USED OR COPIED, EITHER IN WHOLE OR IN PART, WITHOUT THE EXPRESSED WRITTEN CONSENT OF NORVELL FIXTURE.

DWG. ROOTED COFFEE HOUSE NO. 170517
SCALE: 1/4"=1'-0"
DRAWN BY: NANC'
CHECKED BY:
APPROVED BY:
DATE: 07/25/2017
REVISION:

SHEET #1 OF # 5

Toll Free 800-282-2881
Fax 706-836-7267
Local 706-836-7267
Norvell FIXTURE & EQUIPMENT CO., INC.
Augusta, Georgia 30919-0838
P.O. Box 14838