


Order Plans @

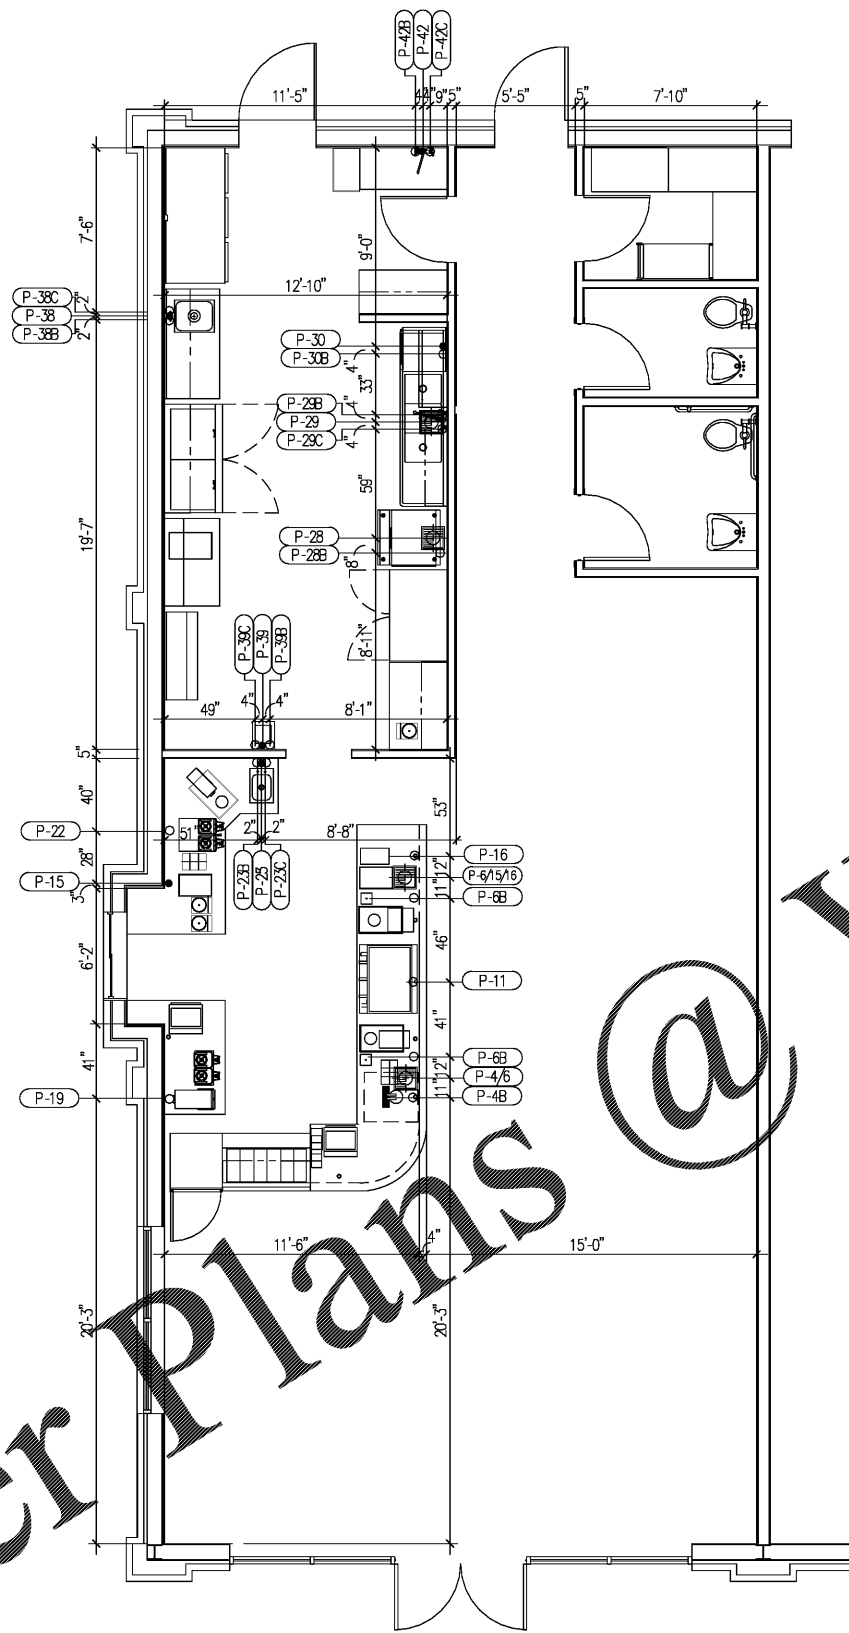

PLUMBING SERVICE SCHEDULE										
MARK	QTY	C WATER SIZE	H WATER SIZE	WASTE DIR	IND	GAS SIZE	RHT + AFF	SERVS ITEM	DESCRIPTION	REMARK
P-4	1							4	SO BREW COFFEE DISPENSER	FLOOR SINK ALSO SERVES #6
P-4B	1	1/2"						12"		
P-6B	2		1/2"					12"	MILK PITCHER RINSER	BY OWNER/VERIFY REQUIREMENTS
P-11	1	1/2"						12"	ESPRESSO CAPPUCINNO MACHINE	
P-15	1				1"			15	DROP-IN ICE BIN	
P-16	1							16	HOT WATER BOILER	FLOOR SINK ALSO SERVES #6, #15, & #16
P-16B	1	1/2"						12"		
P-19	1	1/2"						50"	TEE BREWER	BY OWNER/VERIFY REQUIREMENTS
P-21	1							50"	COFFEE BREWER	BY OWNER/VERIFY REQUIREMENTS
P-23	1			2"				FLOOR	23 DROP-IN SINK	
P-23B	1							12"		
P-23C	1							12"		
P-28	1			3/4"				FLOOR	28 ICE CUBER	SERVED BY FLOOR SINK
P-28B	1	1/2"						50"		
P-29	1			2"				FLOOR	29 THREE COMPARTMENT SINK	SERVED BY FLOOR SINK
P-29B	1		1/2"					12"		
P-29C	1	1/2"						12"	PRE-RINSE W/ADD ON FAUCET	
P-30	1			1"ID				FLOOR	30 UNDERCOUNTER DISHMACHINE	2-3/4" AIR GAP MIN STAND PIPE CONNECTION
P-30B	1		3/4"					12"		3/4" GARDEN HOSE CONNECTION W/1/2" MIN ID.
P-38	1			2"				FLOOR	38 WORK TABLE WITH SINK	
P-38B	1		1/2"					12"		
P-38C	1	1/2"						12"		
P-39	1			1-1/2"				21"	39 HAND SINK	
P-39B	1		1/2"					12"		
P-39C	1	1/2"						12"		
P-42	1			3"				FLOOR	42 MOP SINK	
P-42B	1		1/2"					36"	SERVICE FAUCET	
P-42C	1	1/2"						36"		

NOTICE:
THIS DRAWING AND ALL INFORMATION HEREIN ARE THE PROPERTY OF NORVELL FIXTURE AND MAY NOT BE USED OR COPIED, EITHER IN WHOLE OR IN PART, WITHOUT THE EXPRESSED WRITTEN CONSENT OF NORVELL FIXTURE.

DWG. ROOTED COFFEE HOUSE NO. 170517
SCALE: 1/4"=1'-0"
DRAWN BY: NANC'
CHECKED BY:
APPROVED BY:
DATE: 07/25/2017
REVISION:

SHEET #5 OF # 5

ROOTED COFFEE HOUSE
EVANS, GA

Toll Free 800-282-2888
Fax 706-856-7267
Local 706-856-7267

Norvell

FIXTURE & EQUIPMENT CO., INC.
Augusta, Georgia 30919-0838
P.O. Box 14838