


NOTES


1. THESE DRAWINGS ARE BASED ON A LIMITED AMOUNT OF INFORMATION FOR AN EXISTING BUILDING. CONTRACTOR MUST FIELD VERIFY CONDITIONS AND NOTIFY ARCHITECT AND ENGINEER IF CONDITIONS ARE OTHER THAN IS SHOWN PRIOR TO MODIFICATION.
2. ALL DIMENSIONS SHOWN ARE FOR GENERAL REFERENCE ONLY. THE CONTRACTOR IS RESPONSIBLE FOR VERIFYING ALL DIMENSIONS AND ANY DISCREPANCIES MUST BE BROUGHT TO THE ATTENTION OF THE ARCHITECT AND ENGINEER IMMEDIATELY.
3. SEE SHEET A701 FOR FINISH SCHEDULE AND LEGEND.

A READILY VISIBLE DURABLE SIGN OR JUST ABOVE THE DOOR STATE THIS DOOR TO REMAIN UNLOCKED WHEN THE BUILDING IS OCCUPIED SHALL BE PROVIDED. SIGN SHALL BE IN LETTERS NOT LESS THAN 1" HIGH CONTRASTING BACKGROUND


ALL STORAGE FOR REFERENCE ONLY. ALL SIGNAGE TO BE UNDER SEPARATE PERMIT.

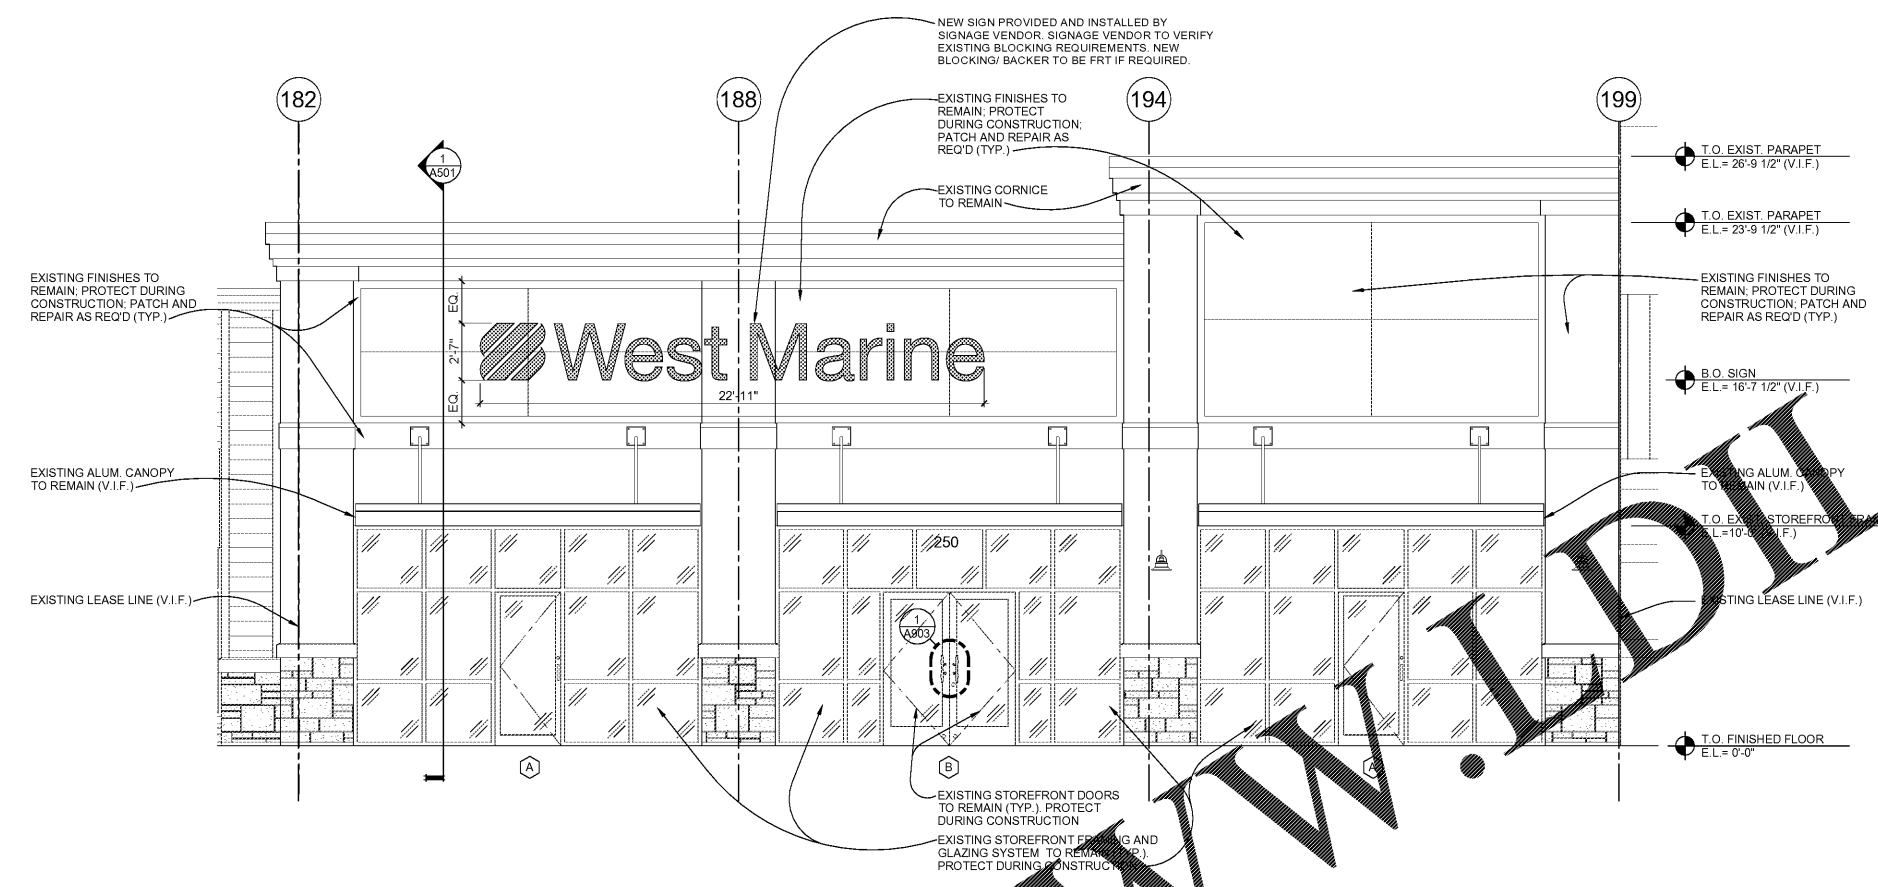

1 STOREFRONT ELEVATION
 A401 1/4" = 1'-0"

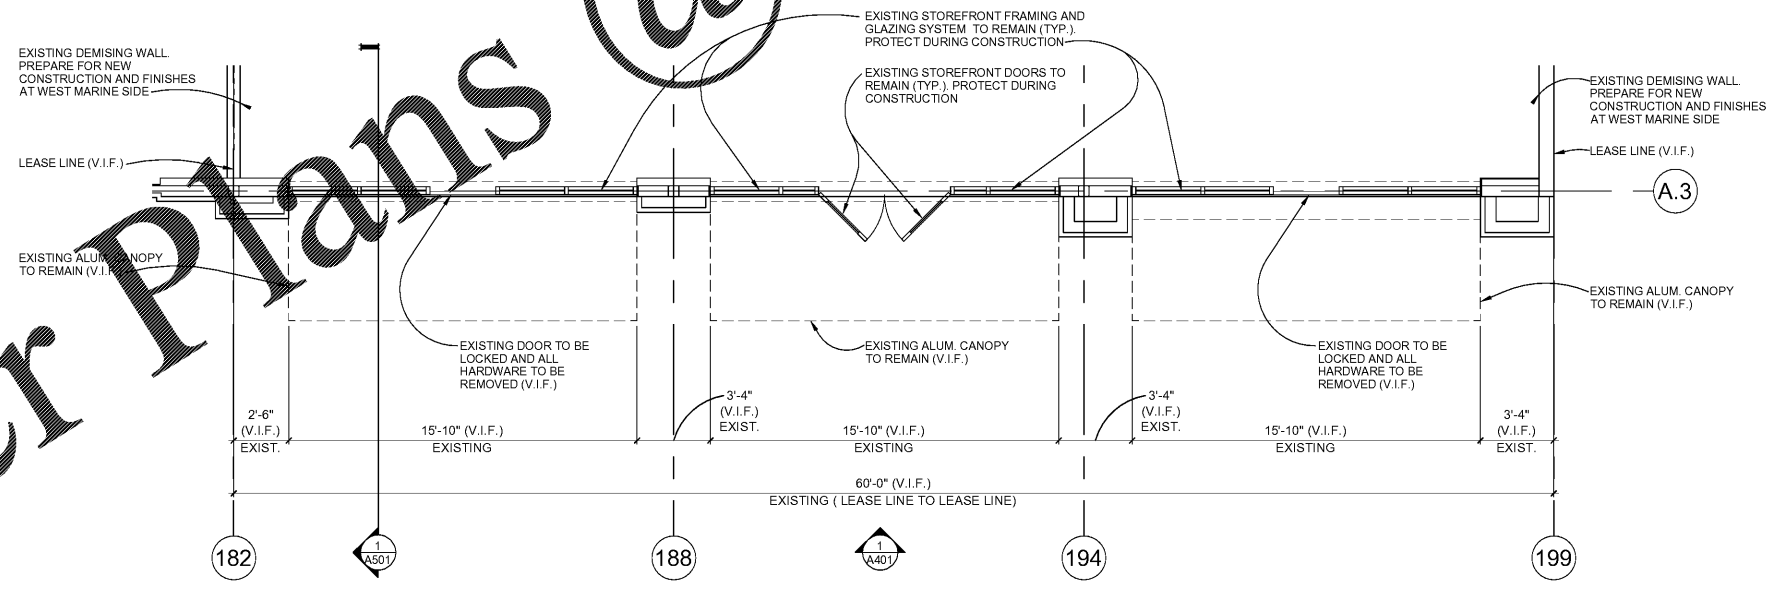

2 STOREFRONT PLAN
 A401 1/4" = 1'-0"

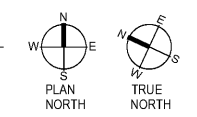

Order Plans @

WWW.IDLine.com