


ROOM FINISH GUIDE

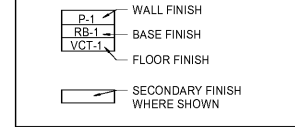

FINISH LEGEND

WALL FINISH	
BV	BRICK VENEER (EXTERIOR)
HPC	HIGH PERFORMANCE COATING
P	PAINT
PWT	PORCELAIN WALL TILE
PWT-1	PORCELAIN WALL TILE PATTERN
S	STUCCO (EXTERIOR)
BASE FINISH	
RB	POURED POLYMER FLOORING BASE
RB	PORCELAIN TILE BASE
RB	RUBBER BASE
MISCELLANEOUS	
EL	PLASTIC LAMINATE
SSC	SOLID SURFACE COUNTER
FLOOR FINISH	
BCF	BRUSHED CONCRETE FLOOR
PRF	POURED RESINOUS FLOOR
PTF	PORCELAIN TILE FLOOR
SCF	SEALED CONCRETE FLOOR

THRESHOLD LEGEND

METAL TRANSITION	
MET	METAL TRANSITION
MET-2	METAL TRANSITION STRIP
K12/A9.0	

K1 DETAIL @ PWT-1

SCALE: 1" = 1'-0"


K7 DETAIL @ COVE BASE

SCALE: 6" = 1'-0"

K12 TRANSITION - PPF TO CONCRETE (MET-2)


SCALE: 6" = 1'-0"

OWNER	
HOMWOOD PARKS AND RECREATION 1633 OAKWOOD ROAD HOMWOOD, AL 35209 205-322-6704 ATTN: BENJELLY SQUIRES	
ARCHITECT	
DAVIS ARCHITECTS, INC. 120 23RD STREET SOUTH BIRMINGHAM, AL 35233 205-322-7482 ATTN: JIM HARTSELL	
LANDSCAPE ARCHITECT	
HNP 1914 26TH AVE S BIRMINGHAM, AL 35209 205-324-4447 ATTN: TOMMY HOLCOMBE / ED NORTON	
CONSTRUCTION MANAGER	
BL HARBERT 820 SHADES CREEK PARKWAY, SUITE 3000 BIRMINGHAM, AL 35209 205-982-2900 ATTN: JOHN HANSON	
STRUCTURAL ENGINEER	
LEYD INC. 716 SOUTH 30TH STREET BIRMINGHAM, AL 35233 205-251-4500 ATTN: WIM BISHOP / BRAD CHRISTOPHER	
MECHANICAL ENGINEER	
WHITAKER & RAWSON 3332 OLD MONTGOMERY HIGHWAY SUITE 103 BIRMINGHAM, AL 35209 205-949-5128 ATTN: MARK D'ANDREA AND DAN WHITAKER	
CIVIL ENGINEER	
LEYD INC. 716 SOUTH 30TH STREET BIRMINGHAM, AL 35233 205-251-4500 ATTN: CURTIS EATMAN AND BRIAN HATCHER	
ELECTRICAL ENGINEER	
FISHER ARNOLD 1507 ALEX DR. SUITE 101 BIRMINGHAM, AL 35210 205-833-7033 ATTN: JOSEPH KUMU AND NICHOLAS BROWN	
PLUMBING / FIRE PROTECTION ENGINEER	
WHITAKER & RAWSON 3332 OLD MONTGOMERY HIGHWAY SUITE 103 BIRMINGHAM, AL 35209 205-949-5107 ATTN: ERIC HARTWIG	
POOL CONSULTANT	
COUNSILMAN HUNSAKE 10733 SUNSET OFFICE DRIVE SUITE 400 ST. LOUIS, MO 63127 314-894-1245 ATTN: JEFF NODORFT	

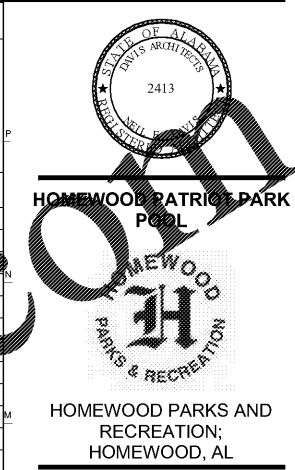

A1 LEVEL 1 - FINISH PLAN

SCALE: 1/8" = 1'-0"

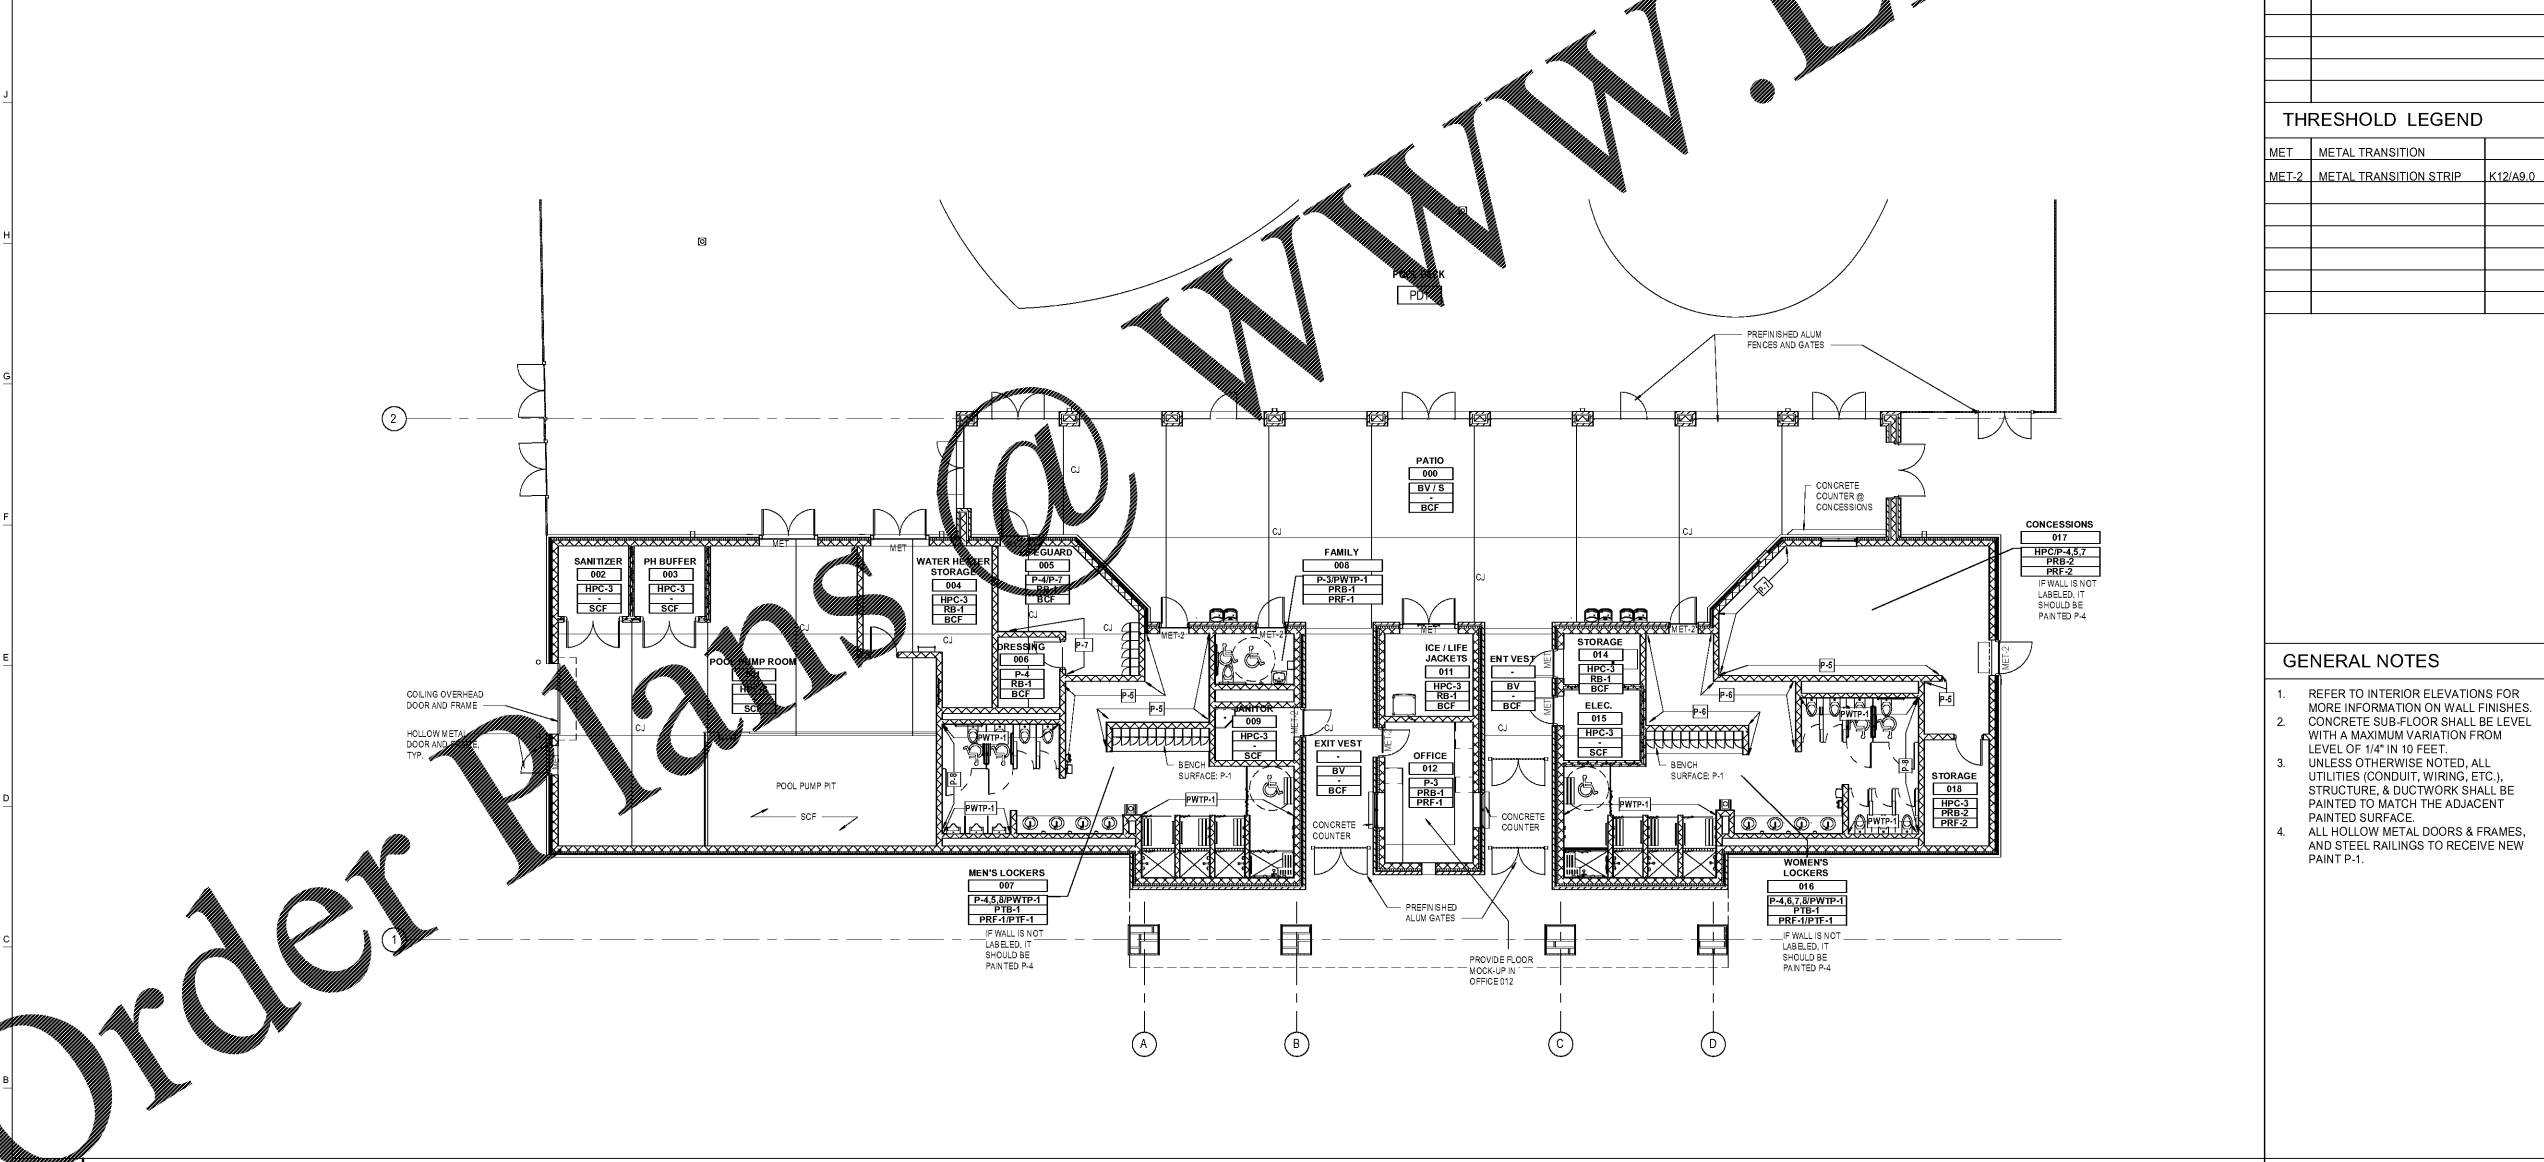

A1 LEVEL 1 - FINISH PLAN

SCALE: 1/8" = 1'-0"

GENERAL NOTES

- REFER TO INTERIOR ELEVATIONS FOR MORE INFORMATION ON WALL FINISHES. CONCRETE SUB-FLOOR SHALL BE LEVEL WITH A MAXIMUM VARIATION FROM LEVEL OF 1/4" IN 10 FEET.
- UNLESS OTHERWISE NOTED, ALL UTILITIES (CONDUIT, WIRING, ETC.), STRUCTURE, & DUCTWORK SHALL BE PAINTED TO MATCH THE ADJACENT PAINTED SURFACE.
- ALL HOLLOW METAL DOORS & FRAMES, AND STEEL RAILINGS TO RECEIVE NEW PAINT P-1.

REV	DATE	DESCRIPTION
001	OCTOBER 6, 2017	
002		100% CONSTRUCTION SET

DESIGNED BY: DAVIS ARCHITECTS PROJECT NO: 3822
 SHEET TITLE: FINISH PLAN
 DRAWING NO: A9.01



Order Plans @ www.LDLine.com