



Patriot Park Pool
HOMWOOD
 PARKS & RECREATION
 CITY OF HOMWOOD
 HOMWOOD, AL



OWNER
 HOMWOOD PARKS AND RECREATION
 1632 OAKMOOR ROAD
 HOMWOOD, AL 35209
 205-322-6704
 ATTN: BENEKLEY SQUIRES

ARCHITECT
 DAVIS ARCHITECTS, INC.
 120 23RD STREET SOUTH
 BIRMINGHAM, AL 35233
 205-322-7482
 ATTN: JIM HARTSELL

LANDSCAPE ARCHITECT
 HNP
 1914 20TH AVE S
 BIRMINGHAM, AL 35209
 205-324-4447
 ATTN: TOMMY HOLCOMBE / ED NORTON

CONSTRUCTION MANAGER
 BL HARBERT
 820 SHADES CREEK PARKWAY, SUITE 3000
 BIRMINGHAM, AL 35209
 205-992-2900
 ATTN: JOHN HANSON

STRUCTURAL ENGINEER
 LEYD INC.
 716 SOUTH 30TH STREET
 BIRMINGHAM, AL 35233
 205-251-4500
 ATTN: VIK BISHOP / BRAD CHRISTOPHER

MECHANICAL ENGINEER
 WHITAKER & RAWSON
 3332 OLD MONTGOMERY HIGHWAY
 SUITE 103
 BIRMINGHAM, AL 35209
 205-949-5128
 ATTN: MARK D'ANDREA AND DAN WHITAKER

CIVIL ENGINEER
 LEYD INC.
 716 SOUTH 30TH STREET
 BIRMINGHAM, AL 35233
 205-251-4500
 ATTN: CURTIS EATMAN AND BRIAN HATCHER

ELECTRICAL ENGINEER
 FISHER ARNOLD
 1507 ALEX DR.
 SUITE 101
 BIRMINGHAM, AL 35210
 205-933-7633
 ATTN: JOSEPH KUMU AND NICHOLAS BROWN

PLUMBING / FIRE PROTECTION ENGINEER
 WHITAKER & RAWSON
 3332 OLD MONTGOMERY HIGHWAY
 SUITE 103
 BIRMINGHAM, AL 35209
 205-949-5107
 ATTN: ERIC HARTWIG

POOL CONSULTANT
 COUNSILMAN HUNSAKE
 10733 SUNSET OFFICE DRIVE
 SUITE 400
 ST. LOUIS, MO 63127
 314-894-1246
 ATTN: JEFF NODORFT

REV	DATE	DESCRIPTION

DATE: OCTOBER 6, 2017


PROJECT: 100% CONSTRUCTION DOCUMENTS

DRAWN BY: DAVIS ARCHITECTS PROJECT NO: 3822

SHEET TITLE: RISER DIAGRAMS

DRAWING NO:

P0.02

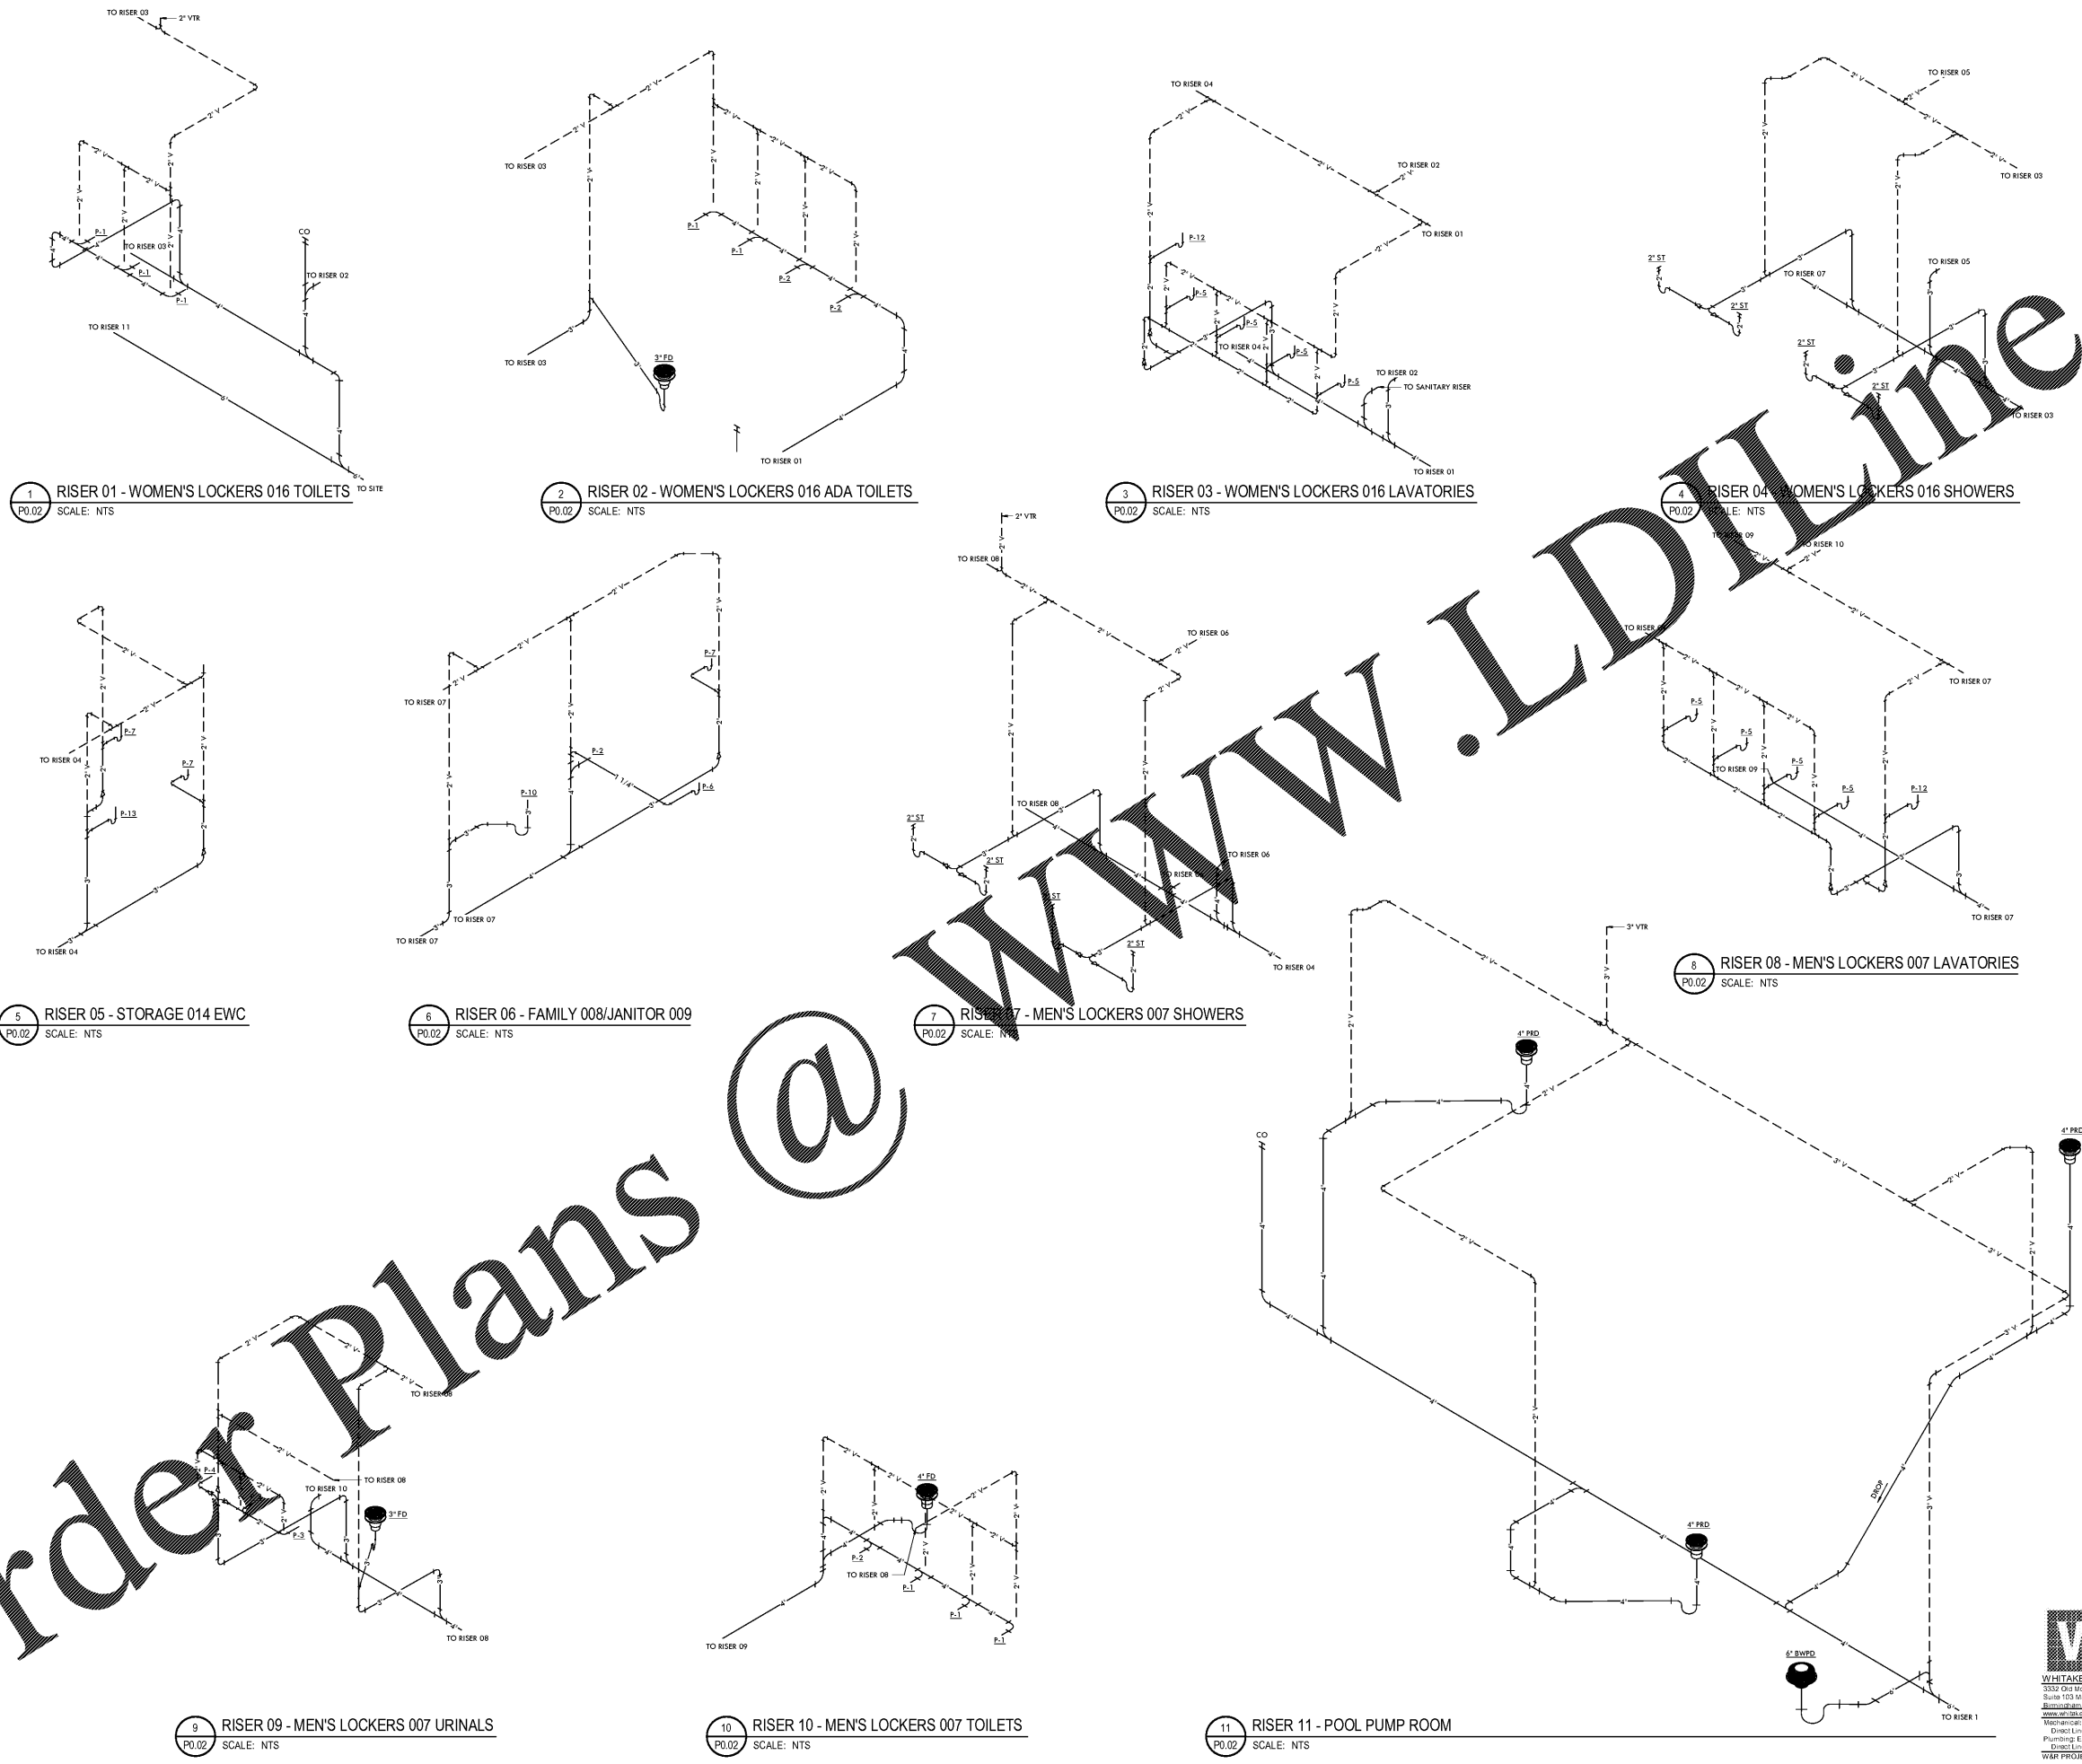

WWW.LDOnline.com

Order Plans @

