



**Prairieville General Hospital**  
37358 Market Place Dr.  
Prairieville, LA 70769


Shawn Kesteron and Associates  
Robert C. Murray, AIA  
Architecture & Construction Services  
13480 Brandeis Ln., Ste. 202  
Metairie, LA 70001  
Ph: 214.694.5116  
Fax: 504.885.8888  
Email: RCM@shawnkesteron.com

Project No.	1607050	
Drawn:	Author	
Checked:	Checker	
Date:	11.22.17	
No.	Description	Date

CONSTRUCTION REISSUE SET

**A200**  
Dimensional  
Control Plan

Order Plans

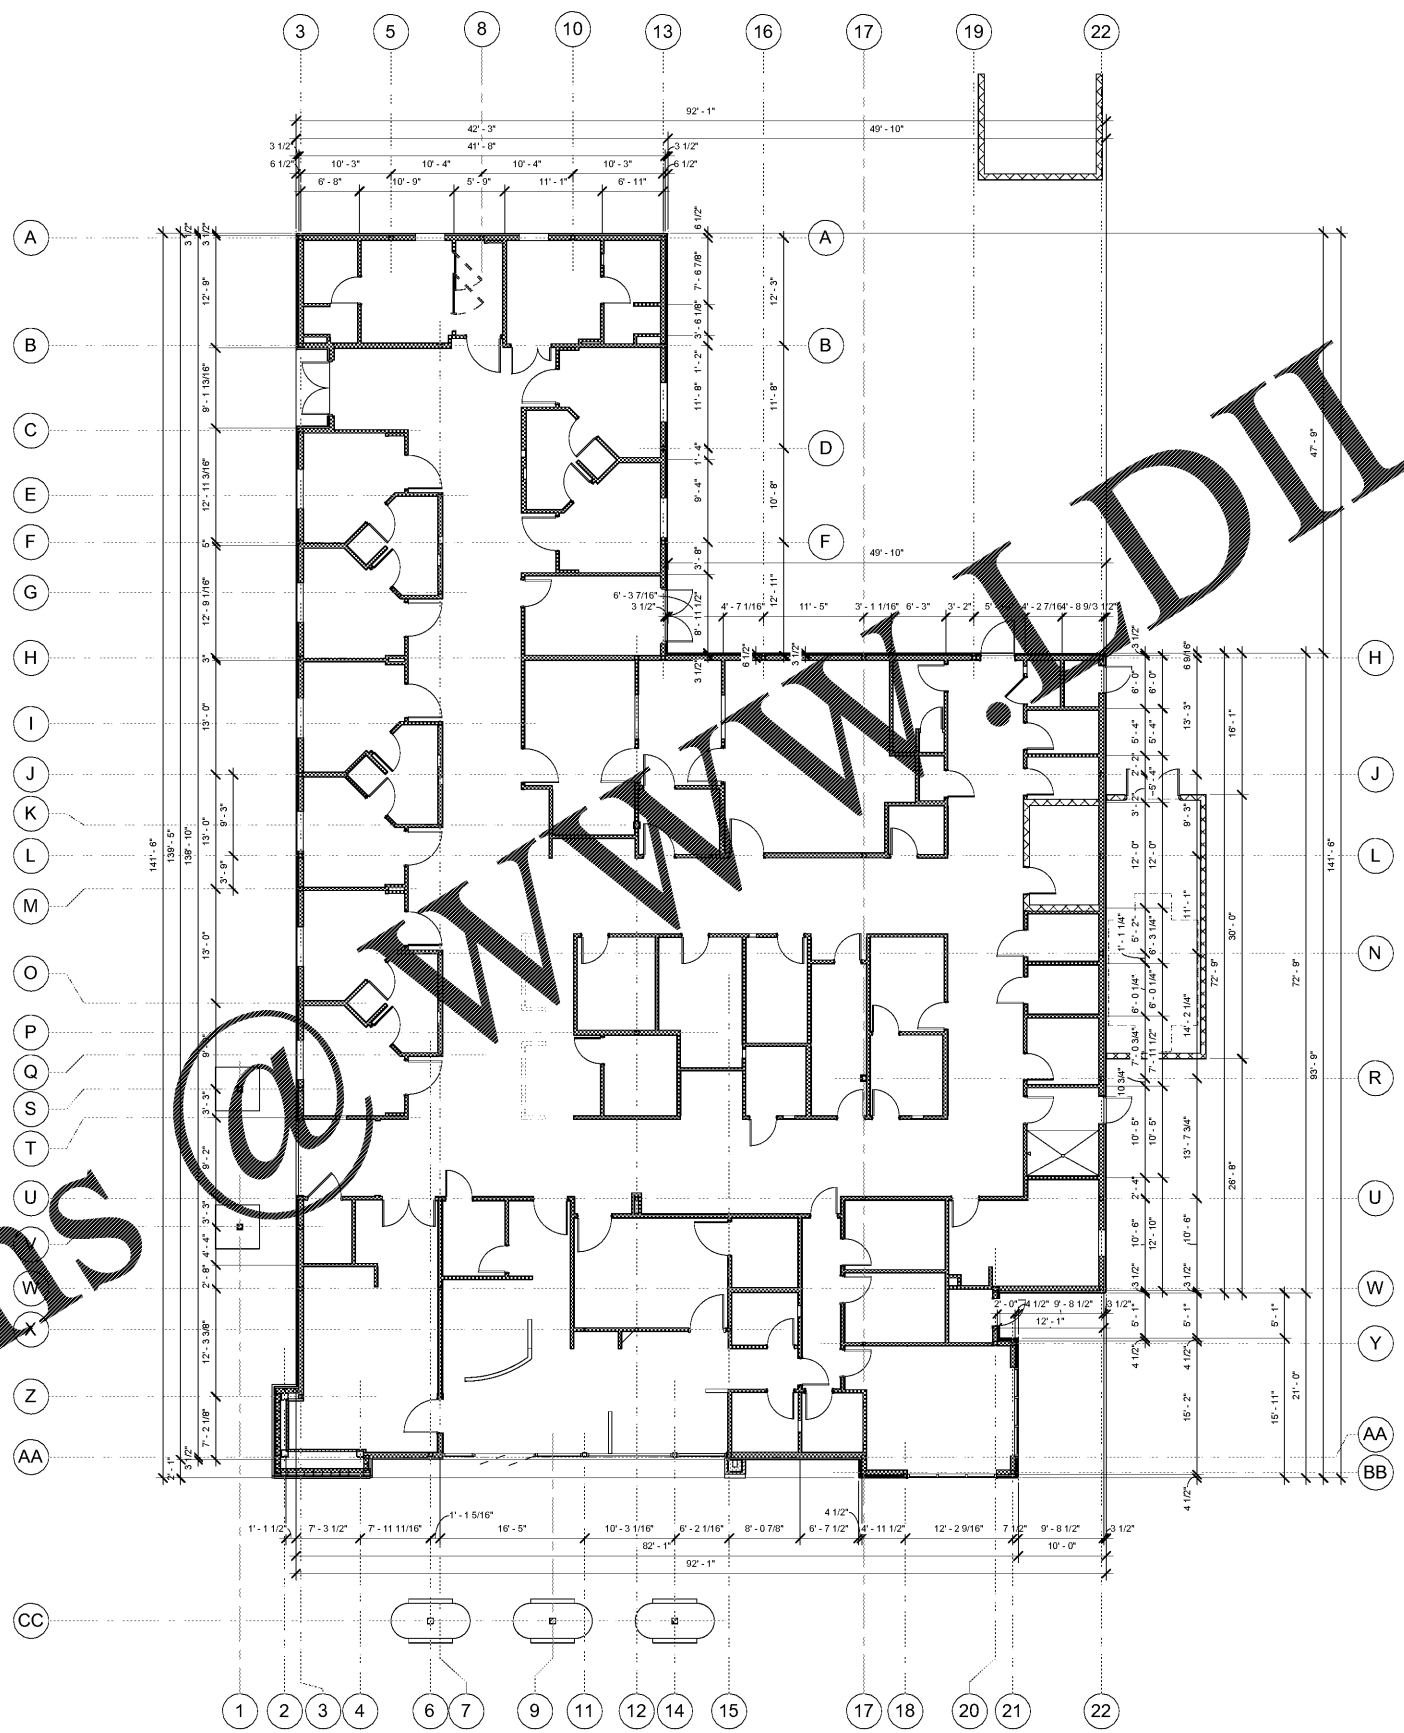

1 DIMENSIONAL CONTROL PLAN  
SCALE: 1/8"=1'-0"