

FFPAIR STUDIO
ARCHITECTURE
1400 BOBBEL AVENUE SUITE H1
BAYON ROUGE, LA 70699
713.833.7406



Prairieville General Hospital
37358 Market Place Dr.
Prairieville, LA 70769

Shawn Kesterson and Associates
Robert C. Murray, AIA
Architecture & Construction Services
13410 Brandegee Blvd., Suite 202
Metairie, LA 70001
Tel: 214.945.5116
Fax: 504.885.8888
Email: RCM@shawnke.com



Project No. 1607050

Drawn: _____ Author: _____


Checked: _____ Checker: _____

Date: 11.22.17

No.	Description	Date

CONSTRUCTION REISSUE SET

A206
ARCH/STRUCT.
GRID PLAN

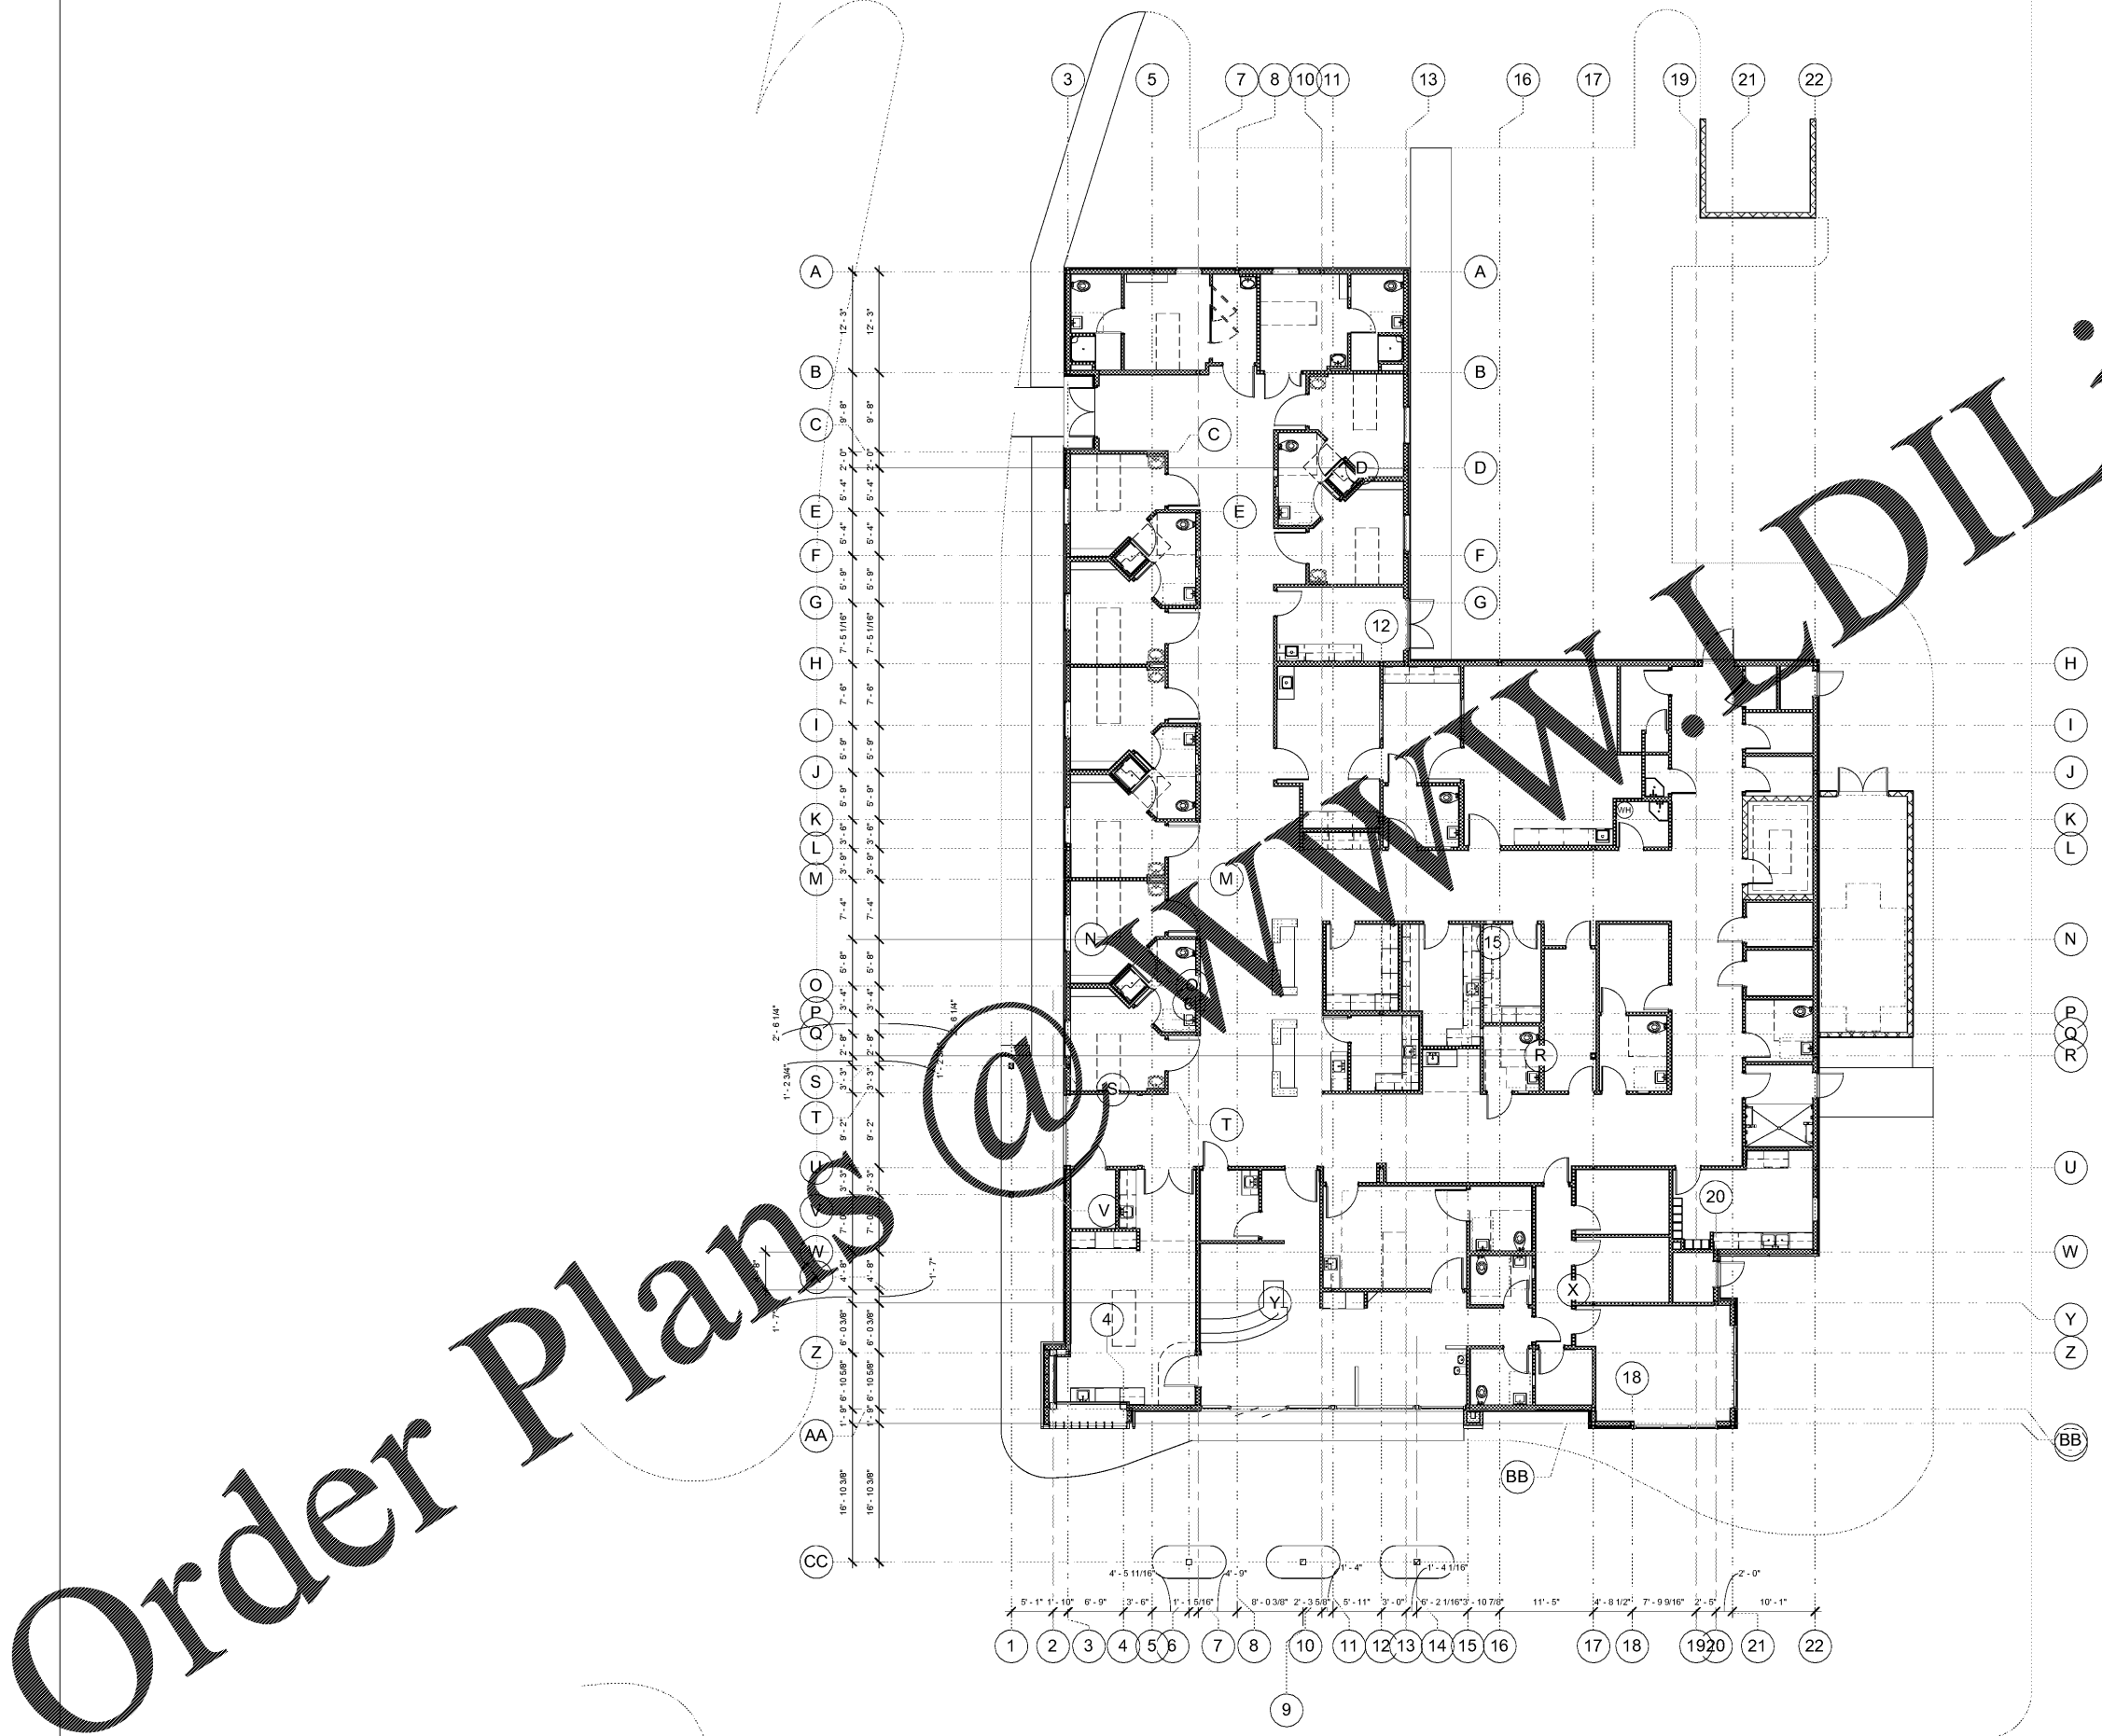

1 STRUCTURAL GRID
SCALE: 1/8" = 1'-0"

Order Plans @ www.diline.com