



Prairieville General Hospital
37358 Market Place Dr.
Prairieville, LA 70769

Shawn Kesterson and Associates
Robert C. Murray, AIA
Architecture & Construction Services
13400 Brandeis Blvd., Ste. 202
Metairie, LA 70003
Ph: 218.694.5116
Email: RCM@shawnke.com



Project No. 1607050

Drawn: _____ Author: _____

Checked: _____ Date: 11.22.17


No. Description Date

No.	Description	Date

A207
FOUNDATION
+ DROPPED
LUG

CONSTRUCTION REISSUE SET

Order Plans @ www.LDILine.com

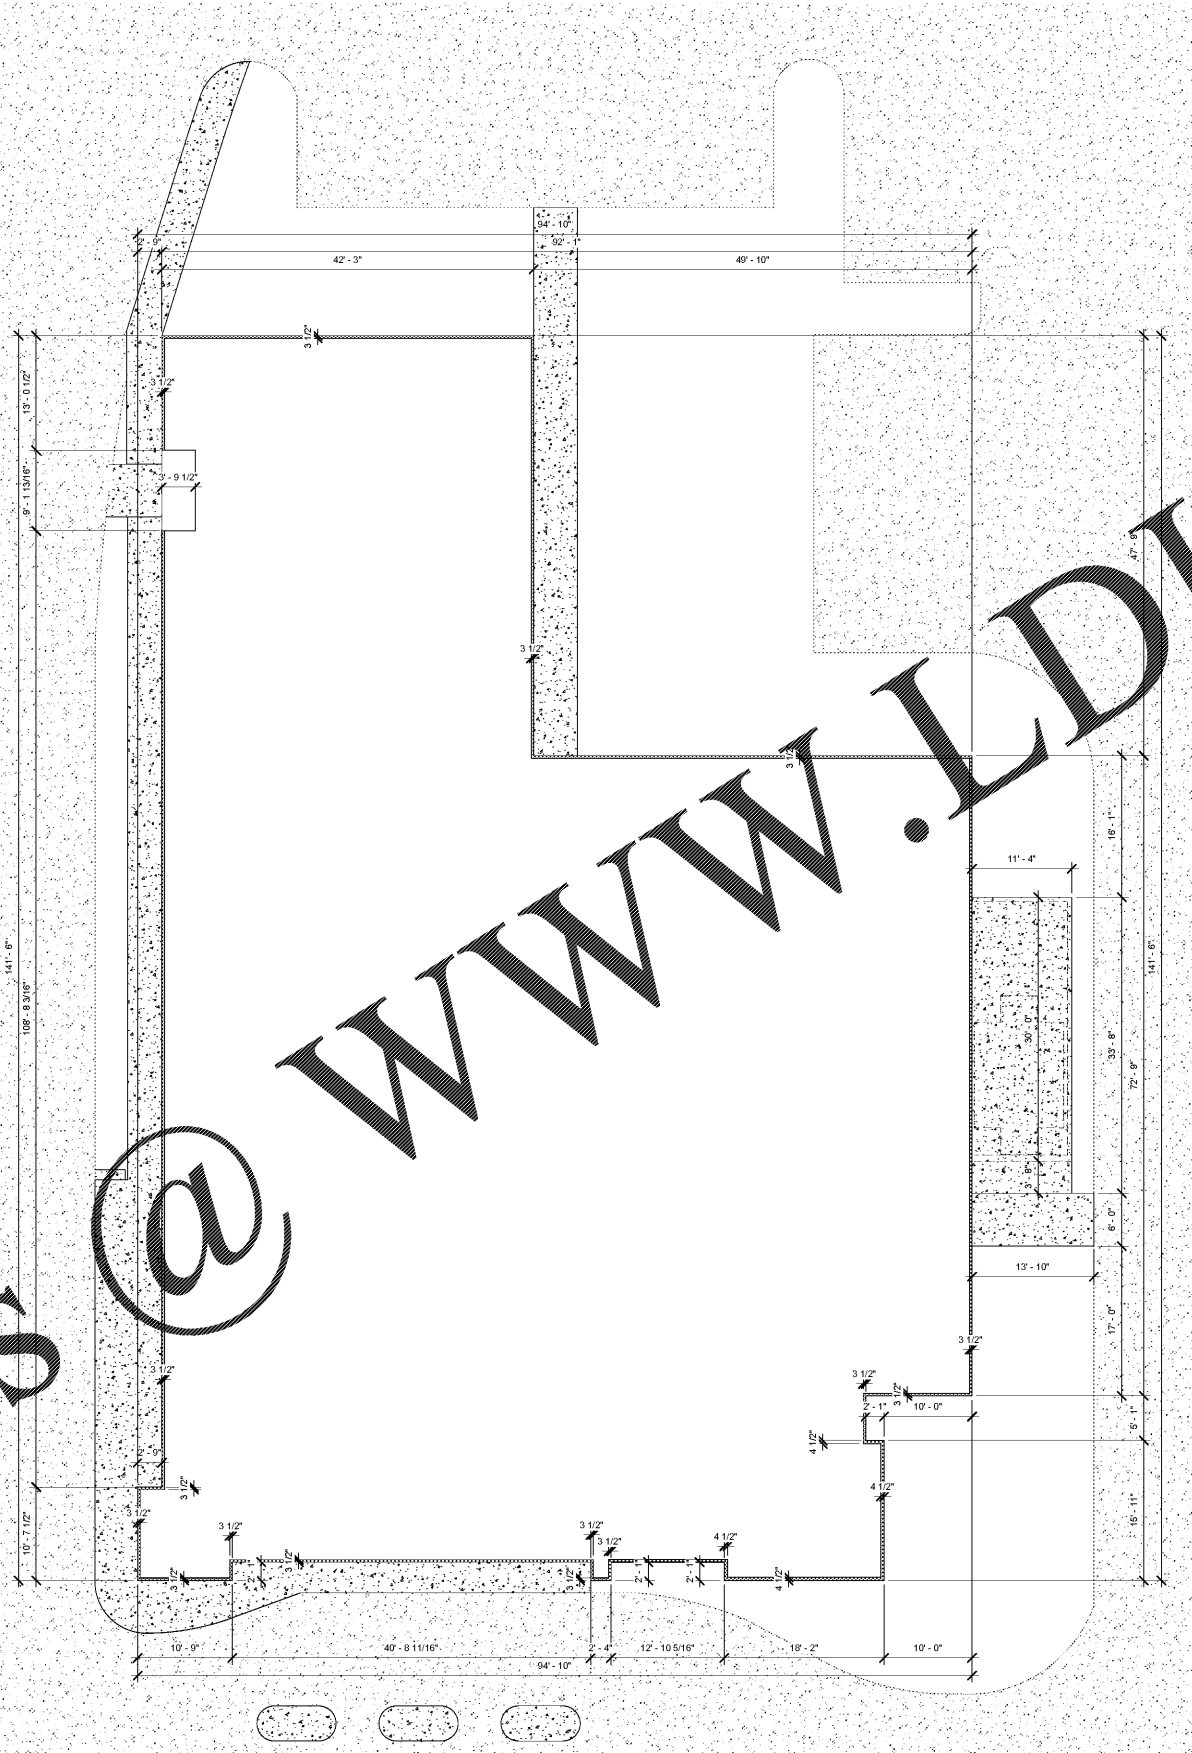

1 FOUNDATION + LUG
SCALE: 1/8" = 1'-0"