




**Prairieville General Hospital**  
37358 Market Place Dr.  
Prairieville, LA 70769

Shawn Kester and Associates  
Robert C. Murray, AIA  
Architecture & Construction Services  
13400 Brandeis Rd., Ste. 202  
Metairie, LA 70001  
Ph: 218.945.5116  
Fax: 218.945.5118  
Email: SKA@shawnkester.com

CONSTRUCTION REISSUE SET

Project No.	1607050	
Drawn:	AN	
Checked:	SK	
Date:	11.22.17	
No.	Description	Date
1	Addendum 1	Jan. 13

**A220**  
Plan Details

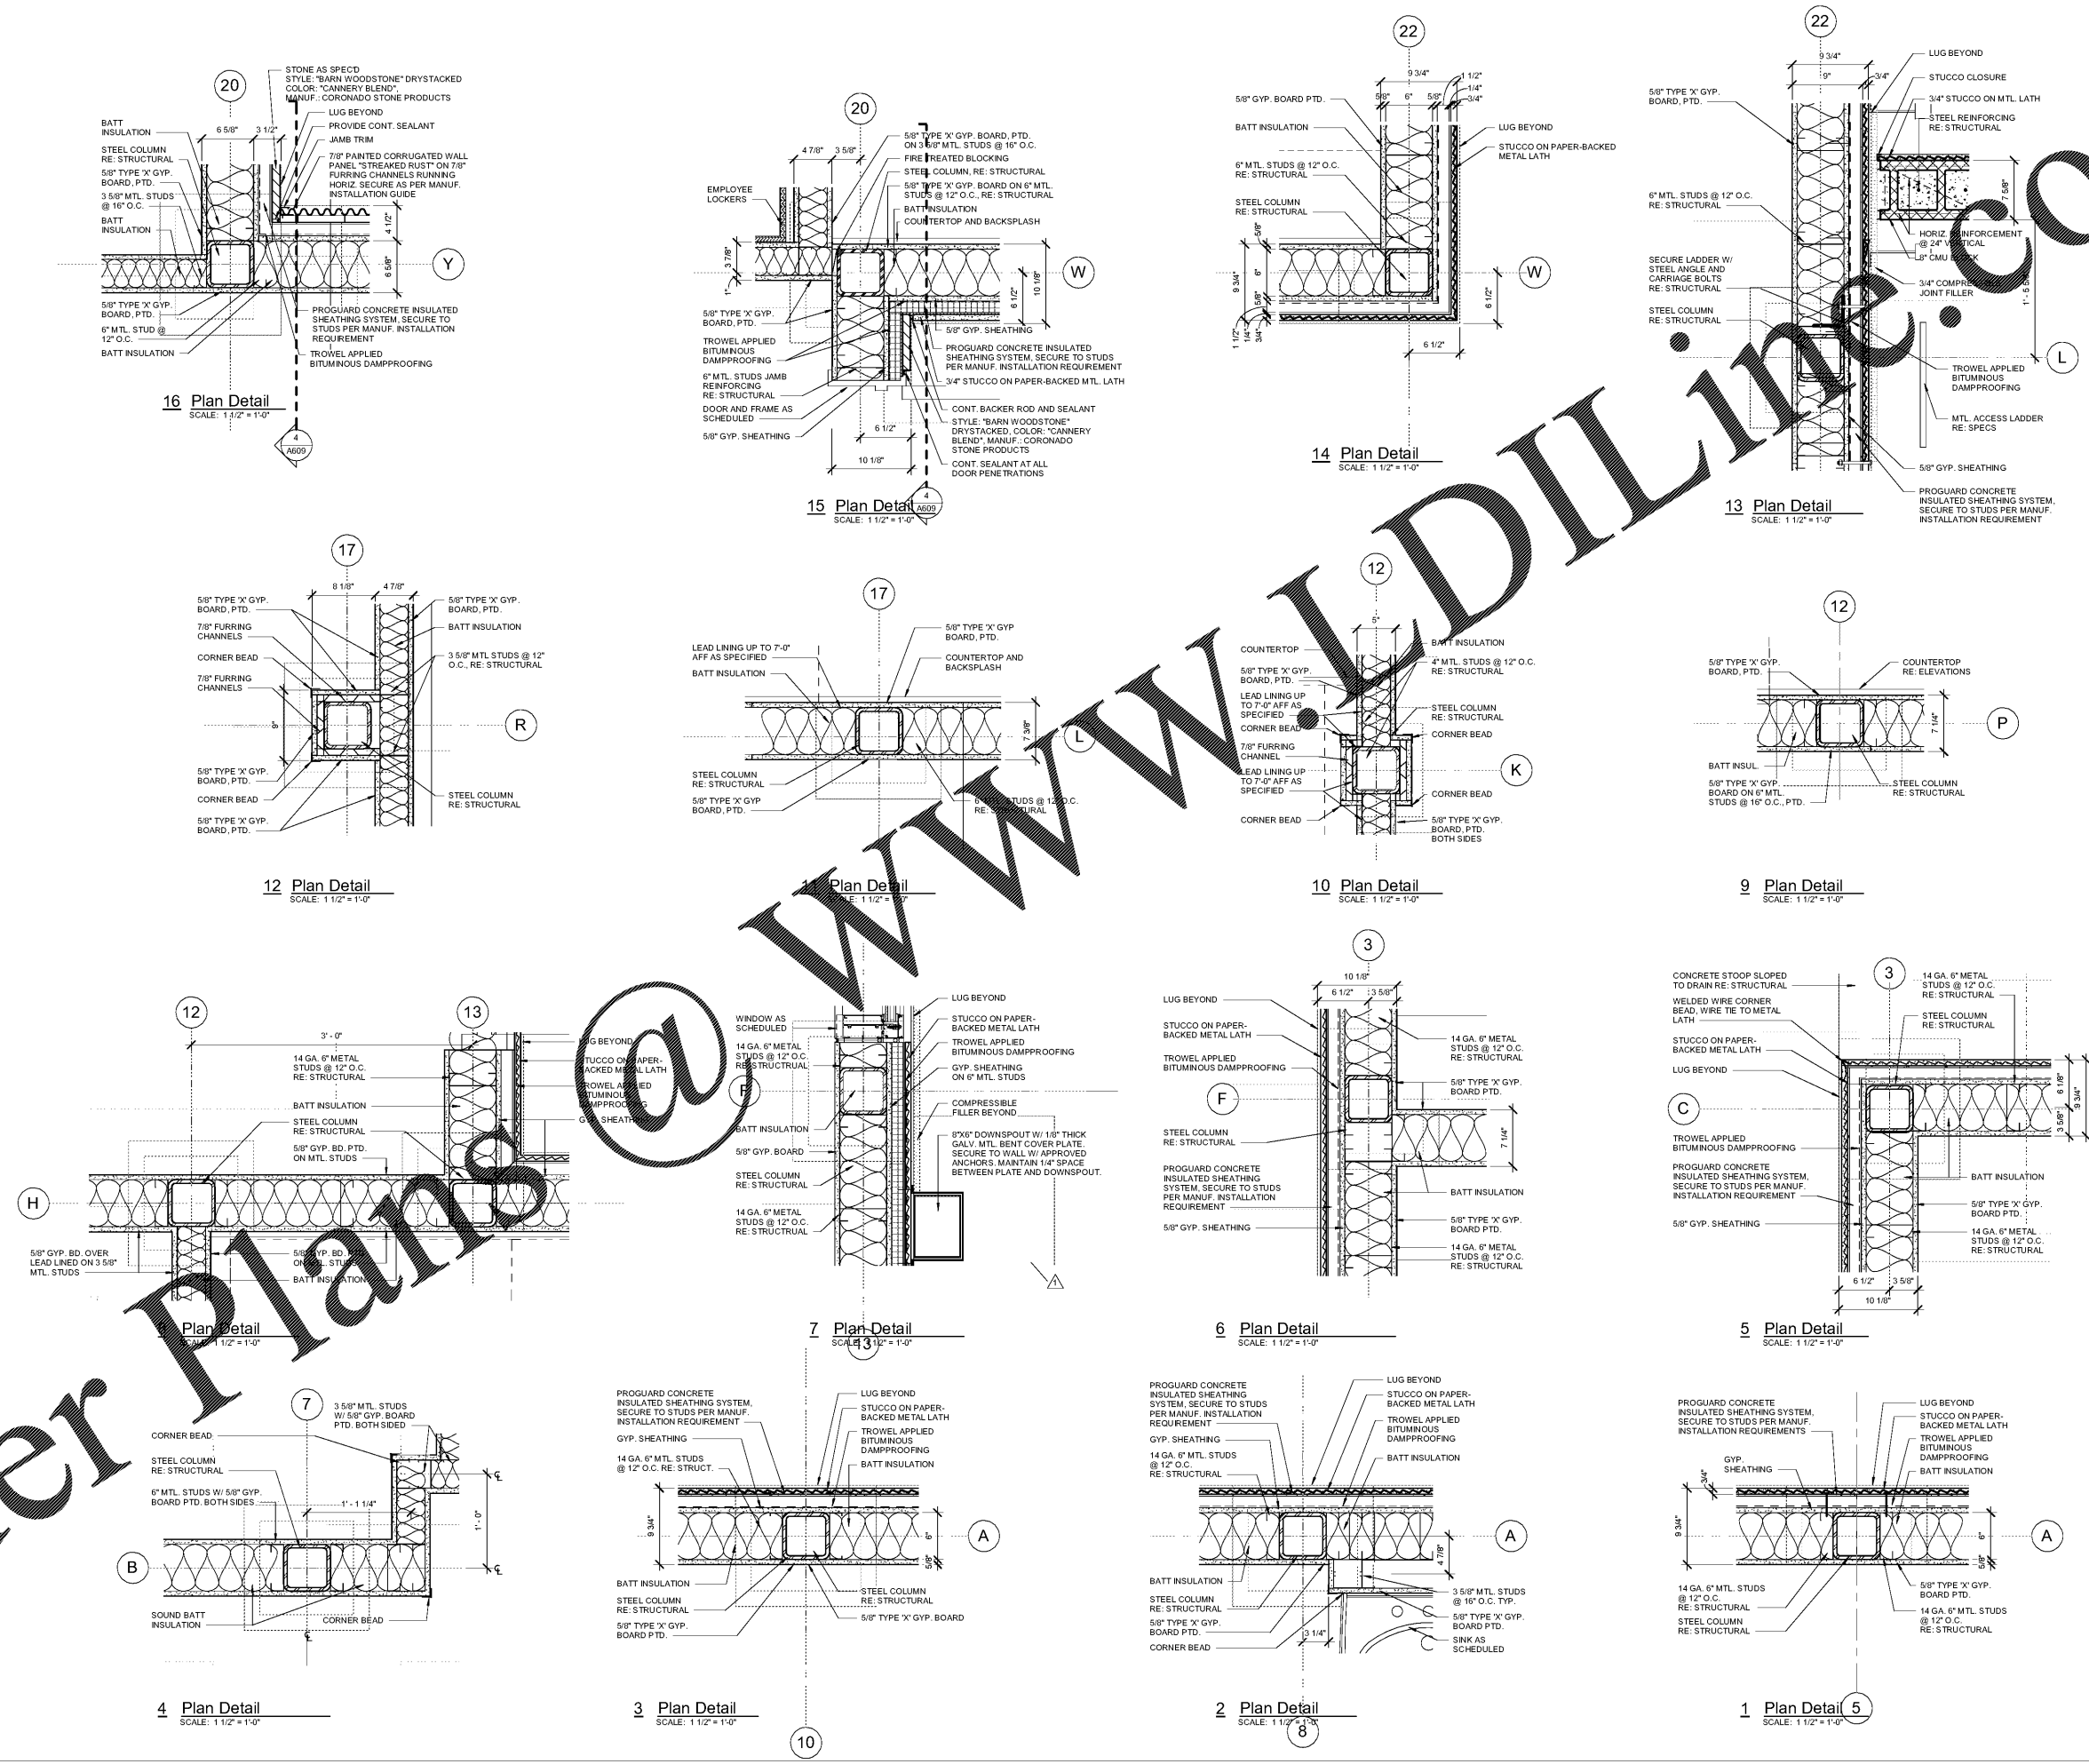

Order Plans

WWW.DI.LINE.COM