



Prairieville General Hospital
37358 Market Place Dr.
Prairieville, LA 70769

Shawn Kesteron and Associates
Robert C. Murray, AIA
Architecture & Construction Services
13430 Brandegee Ln., Suite 202
Houston, TX 77040
Tel: 281.694.5716
Fax: 281.694.5716
Email: SKA@shawnkesteron.com



Project No. 1607050

Drawn: _____ Author: _____


Checked: _____

Date: 11.22.17


No.	Description	Date

A601
Building Sections

CONSTRUCTION REISSUE SET

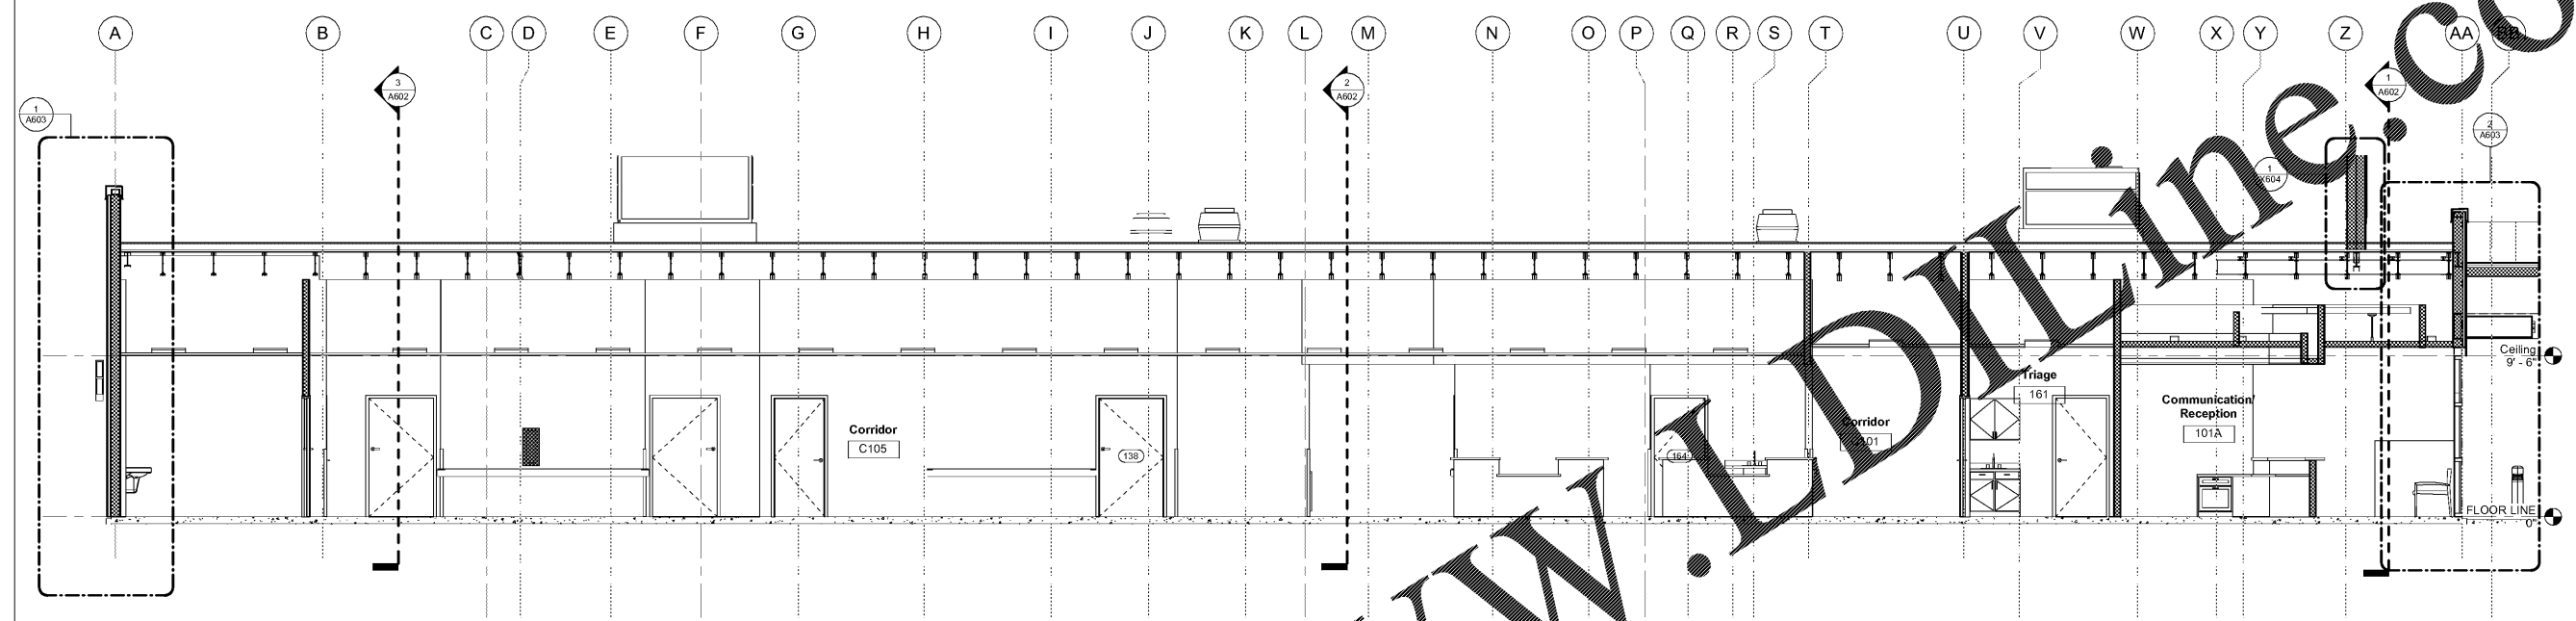

1 BUILDING LONG SECTION
SCALE: 1/4" = 1'-0"

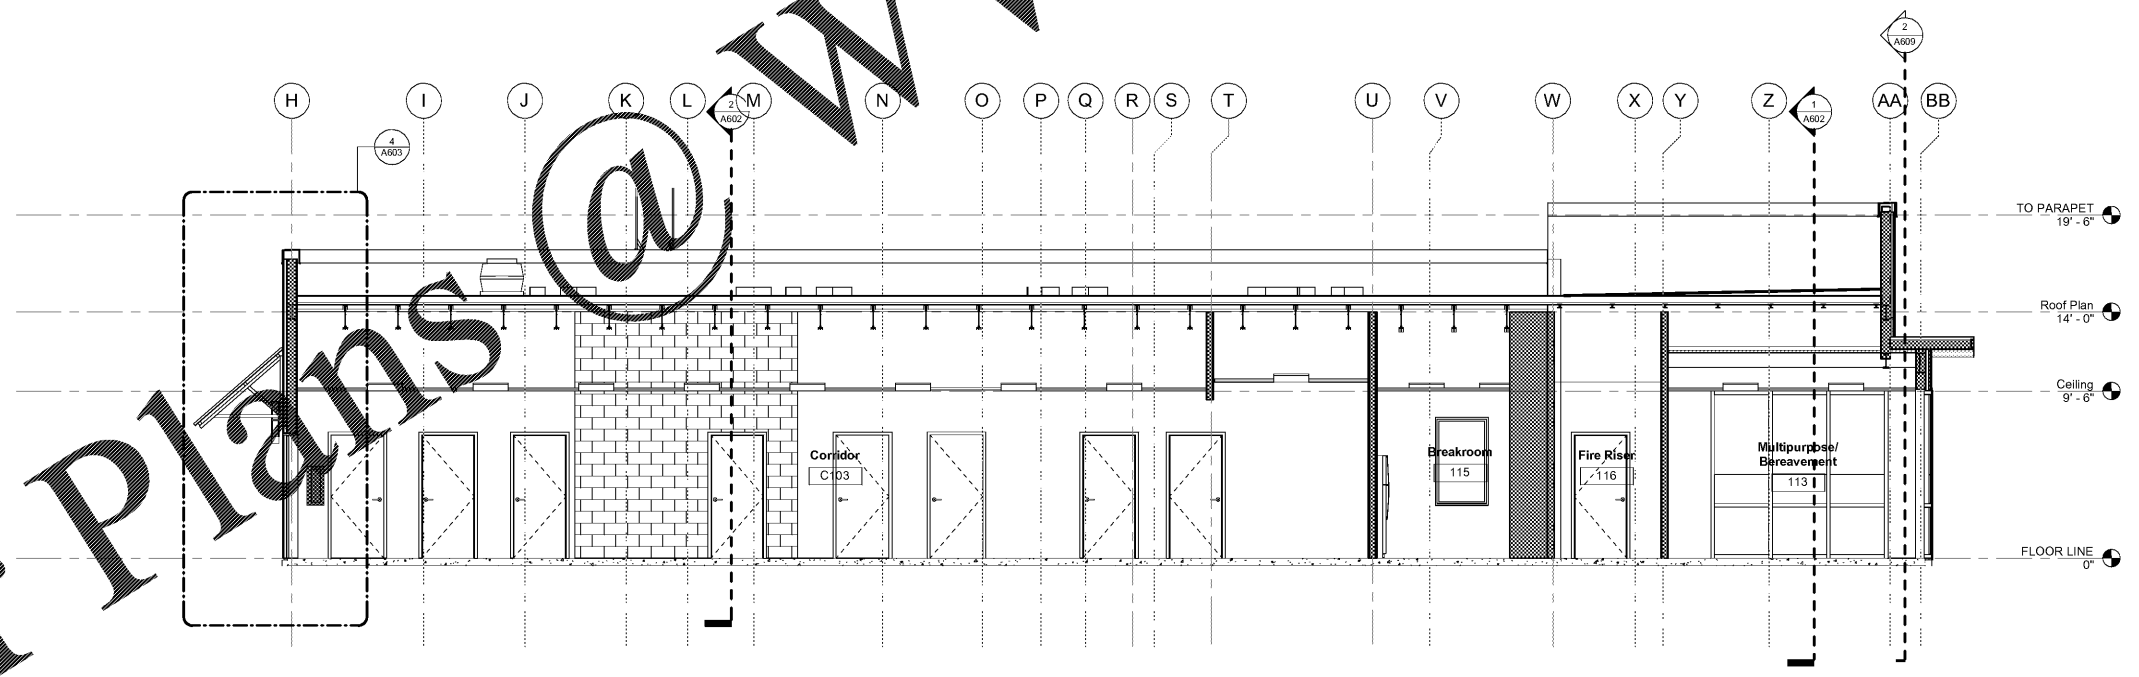

2 BUILDING LONG SECTION
SCALE: 1/4" = 1'-0"

Order Plans @ www.LDOnline.com