

FFPA AIR STUDIO  
ARCHITECTURE  
STUDIO  
JEFF PAUL  
1000 BELL AVE SUITE H1  
BAYON ROUGE, LA 70009  
713.746.7406



**Prairieville General Hospital**  
37358 Market Place Dr.  
Prairieville, LA 70769

Shawn Kesteron and Associates  
Robert C. Murray, AIA  
Architecture & Construction Services  
13480 Brandeis Rd., Ste. 202  
Metairie, LA 70002  
Tel: 214.695.5116  
Fax: 504.885.8888  
Email: SSK@shawnkesteron.com



Project No. 160750

Drawn: \_\_\_\_\_ Author: \_\_\_\_\_


Checked: \_\_\_\_\_

Date: 11.22.17


No.	Description	Date

CONSTRUCTION REISSUE SET


**A602**  
Building Sections

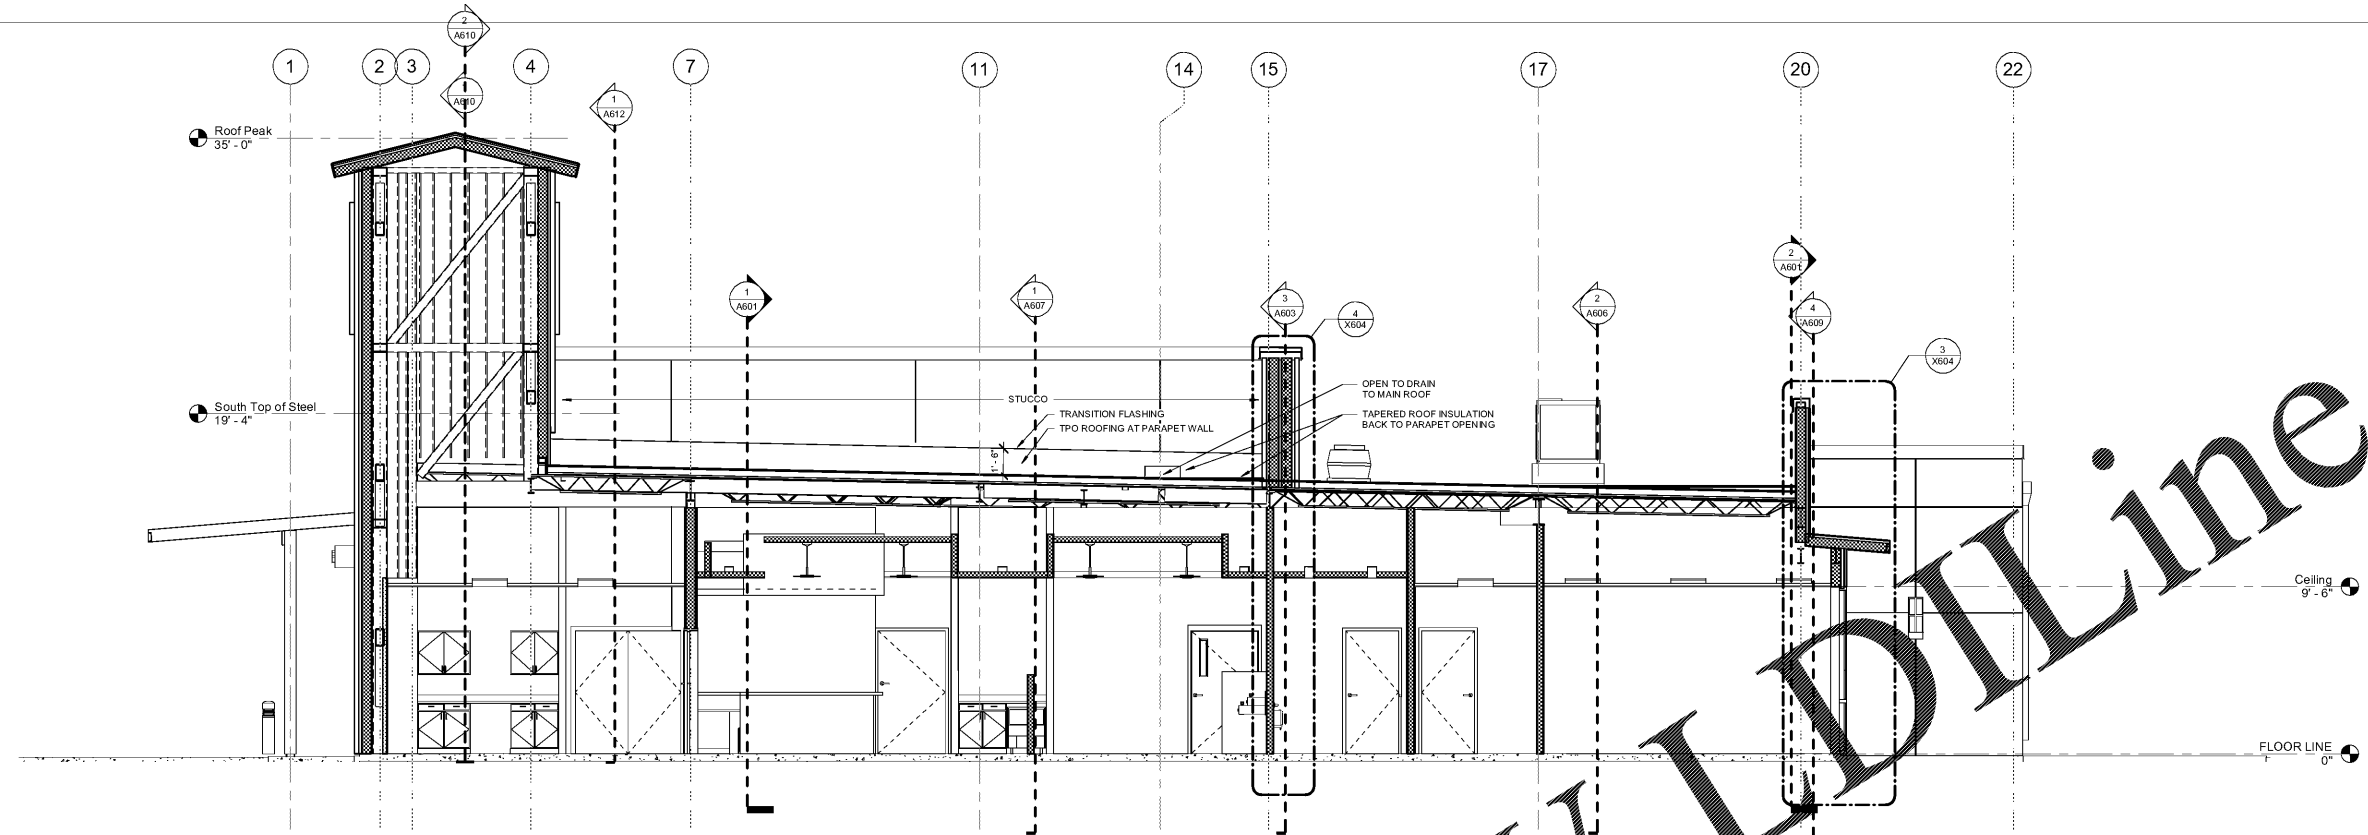

1 BUILDING CROSS SECTION  
SCALE: 1/4" = 1'-0"

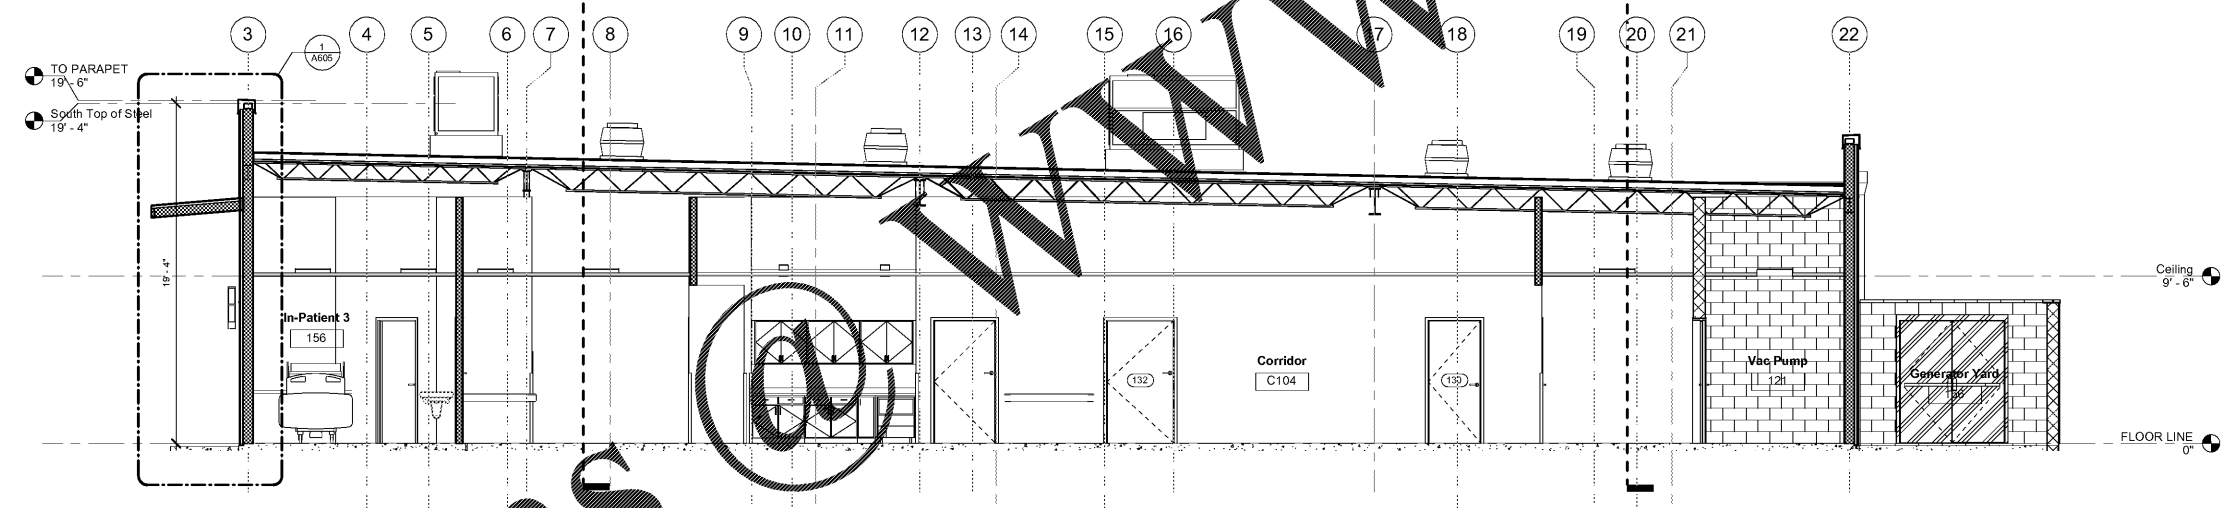

2 BUILDING CROSS SECTION  
SCALE: 1/4" = 1'-0"

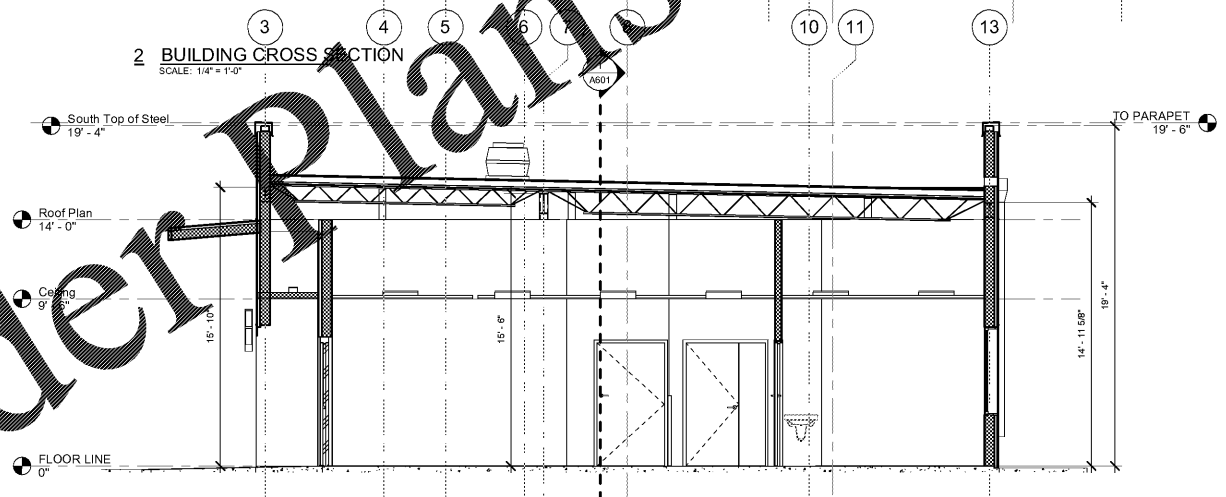

3 BUILDING CROSS SECTION  
SCALE: 1/4" = 1'-0"

Order Plans

WWW.LDOnline.com