



**Prairieville General Hospital**  
37358 Market Place Dr.  
Prairieville, LA 70769

Shawn Kester and Associates  
Robert C. Murray, P.E.  
Architecture & Construction Services  
13400 Brandeis Blvd., Suite 202  
Metairie, LA 70001  
Ph: 214.945.5116  
Fax: 504.885.7100  
Email: S.Kester@shawnkester.com



Project No. 1607050

Drawn: \_\_\_\_\_ Author: \_\_\_\_\_

Checked: \_\_\_\_\_


Date: 11.22.17

No. Description Date

No.	Description	Date


**A604**  
Wall Partitions

CONSTRUCTION REISSUE SET

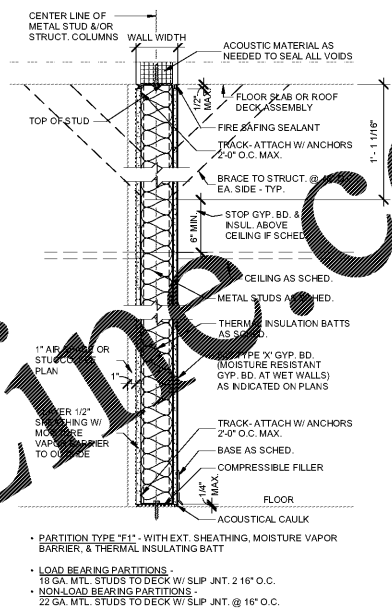


PARTITION TYPE "F1" METAL STUD TO DECK W/ SHEATHING (NON RATED - NON COMBUSTIBLE)  
SCALE: 1/12" = 1'-0"

NEW PARTITION TYPE "F1" SCHEDULE							
PART. MARK	STRUCT. WIDTH	WALL WIDTH	CAVITY FILL	FIRE RATING	UL NO.	STC NO.	WALL COMMENTS
F1-6.0	6"	7'-1/8"	R19 THERMAL BATT	---	---	40	W/ SHEATHING

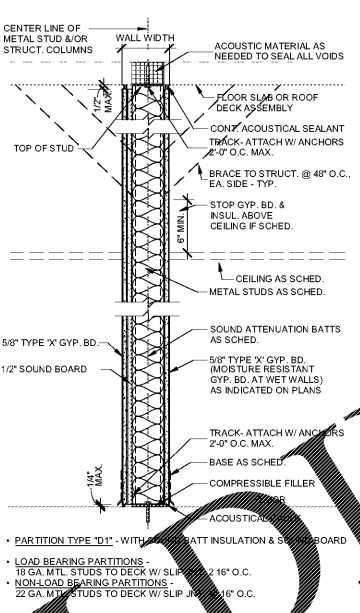

PARTITION TYPE "D1" METAL STUD TO DECK W/ SOUND BOARD (NON RATED - NON COMBUSTIBLE - SMOKE PARTITION)  
SCALE: 1/12" = 1'-0"

NEW PARTITION TYPE "D1" SCHEDULE							
PART. MARK	STRUCT. WIDTH	WALL WIDTH	CAVITY FILL	FIRE RATING	UL NO.	STC NO.	WALL COMMENTS
D1-3.6	3'-5/8"	5'-3/8"	3" SOUND BATT	---	---	54	W/ SOUND BOARD
D1-6.0	6"	7'-3/4"	6" SOUND BATT	---	---	54	W/ SOUND BOARD

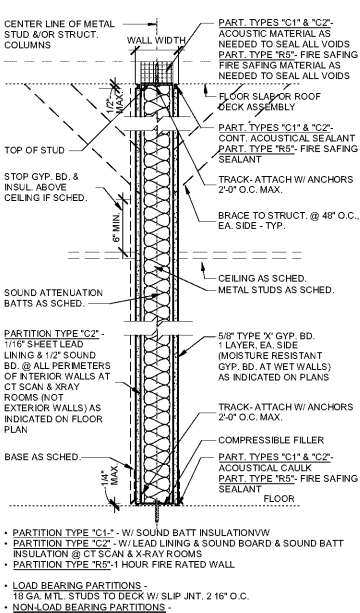


PARTITION TYPE "C1" & "C2" METAL STUD TO DECK (NON RATED - NON COMBUSTIBLE - SMOKE PARTITION) PARTITION TYPE "R5" (1-HOUR FIRE RATED)  
SCALE: 1/12" = 1'-0"

NEW PARTITION TYPE "C1" & "C2" SCHEDULE							
PART. MARK	STRUCT. WIDTH	WALL WIDTH	CAVITY FILL	FIRE RATING	UL NO.	STC NO.	WALL COMMENTS
C1-3.6	3'-5/8"	4'-7/8"	3" SOUND BATT	---	---	40	---
C1-6.0	6"	7'-1/4"	6" SOUND BATT	---	---	40	---
C2-3.6	3'-5/8"	5'-7/16"	3" SOUND BATT	---	---	---	W/ LEAD LINING & SOUND BD.
C2-6.0	6"	6"	6" SOUND BATT	---	---	---	W/ LEAD LINING & SOUND BD.


NEW PARTITION TYPE "RATED" SCHEDULE							
PART. MARK	STRUCT. WIDTH	WALL WIDTH	CAVITY FILL	FIRE RATING	UL NO.	STC NO.	WALL COMMENTS

NEW PARTITION TYPE SCHEDULE								
PART. MARK	STRUCTURE	WALL WIDTH	CAVITY FILL	FIRE RATING	PARTITION HEIGHT	UL NO.	STC NO.	WALL COMMENTS
A1-3.6	MTL. STUD	3'-5/8"	4'-7/8"	NONE	---	ABV. CLG.	---	40
A1-6.0	MTL. STUD	6"	7'-1/4"	NONE	---	ABV. CLG.	---	40
A2-2.5	MTL. STUD	2'-1/2"	3'-1/8"	3" SOUND BATT	---	ABV. CLG.	---	1 SIDE GYP. BD.
A2-3.6	MTL. STUD	3'-5/8"	4'-1/4"	3" SOUND BATT	---	ABV. CLG.	---	1 SIDE GYP. BD.
B1-3.6	MTL. STUD	3'-5/8"	5'-3/8"	3" SOUND BATT	---	ABV. CLG.	---	54 W/ SOUND BOARD
B1-6.0	MTL. STUD	6"	7'-3/4"	6" SOUND BATT	---	ABV. CLG.	---	54 W/ SOUND BOARD
C1-3.6	MTL. STUD	3'-5/8"	4'-7/8"	3" SOUND BATT	---	TO DECK	---	40
C1-6.0	MTL. STUD	6"	7'-1/4"	6" SOUND BATT	---	TO DECK	---	40
C2-3.6	MTL. STUD	3'-5/8"	5'-7/16"	3" SOUND BATT	---	TO DECK	---	54 W/ LEAD LINING & SOUND BD.
C2-6.0	MTL. STUD	6"	6"	6" SOUND BATT	---	TO DECK	---	54 W/ LEAD LINING & SOUND BD.
D1-3.6	MTL. STUD	3'-5/8"	5'-3/8"	3" SOUND BATT	---	TO DECK	---	54 W/ SOUND BOARD
D1-6.0	MTL. STUD	6"	7'-3/4"	6" SOUND BATT	---	TO DECK	---	54 W/ SOUND BOARD
F1-6.0	MTL. STUD	6"	7'-1/8"	R19 THERMAL BATT	---	TO DECK	---	40 W/ SHEATHING
R2-3.6	MTL. STUD	3'-5/8"	6'-1/8"	3" SOUND BATT	2 HOUR	419	53	2 LAYER GWB EA. SIDE
R2-6.0	MTL. STUD	6"	8'-1/2"	6" SOUND BATT	2 HOUR	419	53	2 LAYER GWB EA. SIDE
R3-7.6	C.M.U.	7'-5/8"	7'-5/8"	GROUTED CORE	1 HOUR	TO DECK	914	39
R4-7.6	C.M.U.	7'-5/8"	7'-5/8"	GROUTED CORE	1 HOUR	TO DECK	914	39

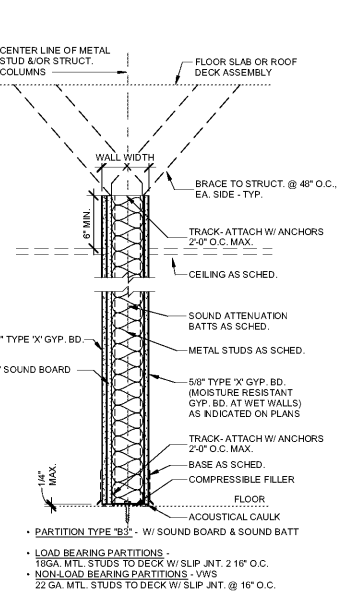


PARTITION TYPE "B1" METAL STUD TO ABOVE CEILING W/ SOUND BOARD (NON RATED - NON COMBUSTIBLE)  
SCALE: 1/12" = 1'-0"

NEW PARTITION TYPE "B1" SCHEDULE							
PART. MARK	STRUCT. WIDTH	WALL WIDTH	CAVITY FILL	FIRE RATING	UL NO.	STC NO.	WALL COMMENTS
B1-3.6	3'-5/8"	5'-3/8"	3" SOUND BATT	---	---	54	W/ SOUND BOARD
B1-6.0	6"	7'-3/4"	6" SOUND BATT	---	---	54	W/ SOUND BOARD

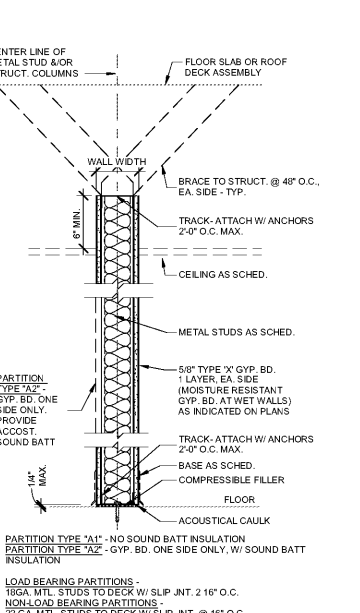


PARTITION TYPE "A1" & "A2" METAL STUD TO ABOVE CEILING (NON RATED - NON COMBUSTIBLE)  
SCALE: 1/12" = 1'-0"

NEW PARTITION TYPE "A1" & "A2" SCHEDULE							
PART. MARK	STRUCT. WIDTH	WALL WIDTH	CAVITY FILL	FIRE RATING	UL NO.	STC NO.	WALL COMMENTS
A1-3.6	3'-5/8"	4'-7/8"	NONE	---	---	40	---
A1-6.0	6"	7'-1/4"	NONE	---	---	40	---
A2-2.5	3'-1/2"	3'-1/8"	3" SOUND BATT	---	---	---	1 SIDE GYP. BD.
A2-3.6	3'-5/8"	4'-1/4"	3" SOUND BATT	---	---	---	1 SIDE GYP. BD.

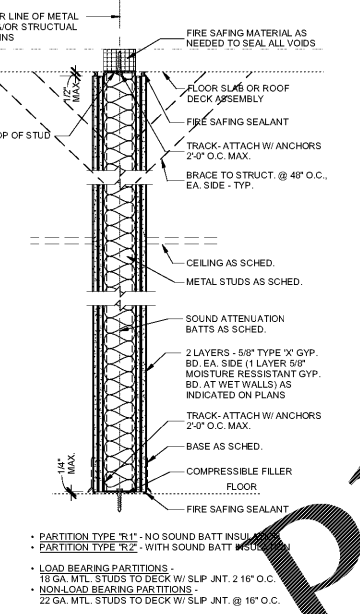

PARTITION TYPE "R1" & "R2" METAL STUD TO DECK (2-HOUR FIRE RATED)  
SCALE: 1/12" = 1'-0"

NEW PARTITION TYPE "R1" & "R2" (FIRE RATED) SCHEDULE							
PART. MARK	STRUCT. WIDTH	WALL WIDTH	CAVITY FILL	FIRE RATING	UL NO.	STC NO.	WALL COMMENTS
R2-3.6	3'-5/8"	6'-1/8"	3" SOUND BATT	2 HOUR	419	53	2 LAYER GWB EA. SIDE
R2-6.0	6"	8'-1/2"	6" SOUND BATT	2 HOUR	419	53	2 LAYER GWB EA. SIDE

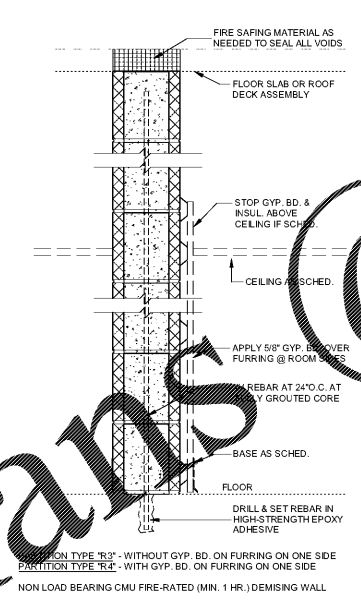

PARTITION TYPE "R3" & "R4" CMU TO DECK (1-HOUR FIRE RATED)  
SCALE: 1/12" = 1'-0"

NEW PARTITION TYPE "R3" & "R4" (FIRE RATED) SCHEDULE							
PART. MARK	STRUCT. WIDTH	WALL WIDTH	CAVITY FILL	FIRE RATING	UL NO.	STC NO.	WALL COMMENTS
R3-7.6	7'-5/8"	7'-5/8"	GROUTED CORE	1 HOUR	914	39	---
R4-7.6	7'-5/8"	7'-5/8"	GROUTED CORE	1 HOUR	914	39	1 SIDE GYP. BD.

Order Plans @

WWW.DLINE.COM