

FFPA ARCHITECTURE STUDIO  
ARCHITECTURE & CONSTRUCTION SERVICES  
13435 BRANDY LANE, SUITE 202  
METairie, LA 70002  
PH: 225.885.5116  
FAX: 225.885.5117  
EMAIL: info@ffpa.com





**Prairieville General Hospital**  
37358 Market Place Dr.  
Prairieville, LA 70769

Shawn Kesteron and Associates  
Robert C. Murray, AIA  
Architecture & Construction Services  
13435 BRANDY LANE, SUITE 202  
METairie, LA 70002  
PH: 225.885.5116  
FAX: 225.885.5117  
EMAIL: info@ffpa.com



Project No.	1607050	
Drawn:	Author	
Checked:	Checker	
Date:	11.22.17	
No.	Description	Date

**A606**  
Section Details

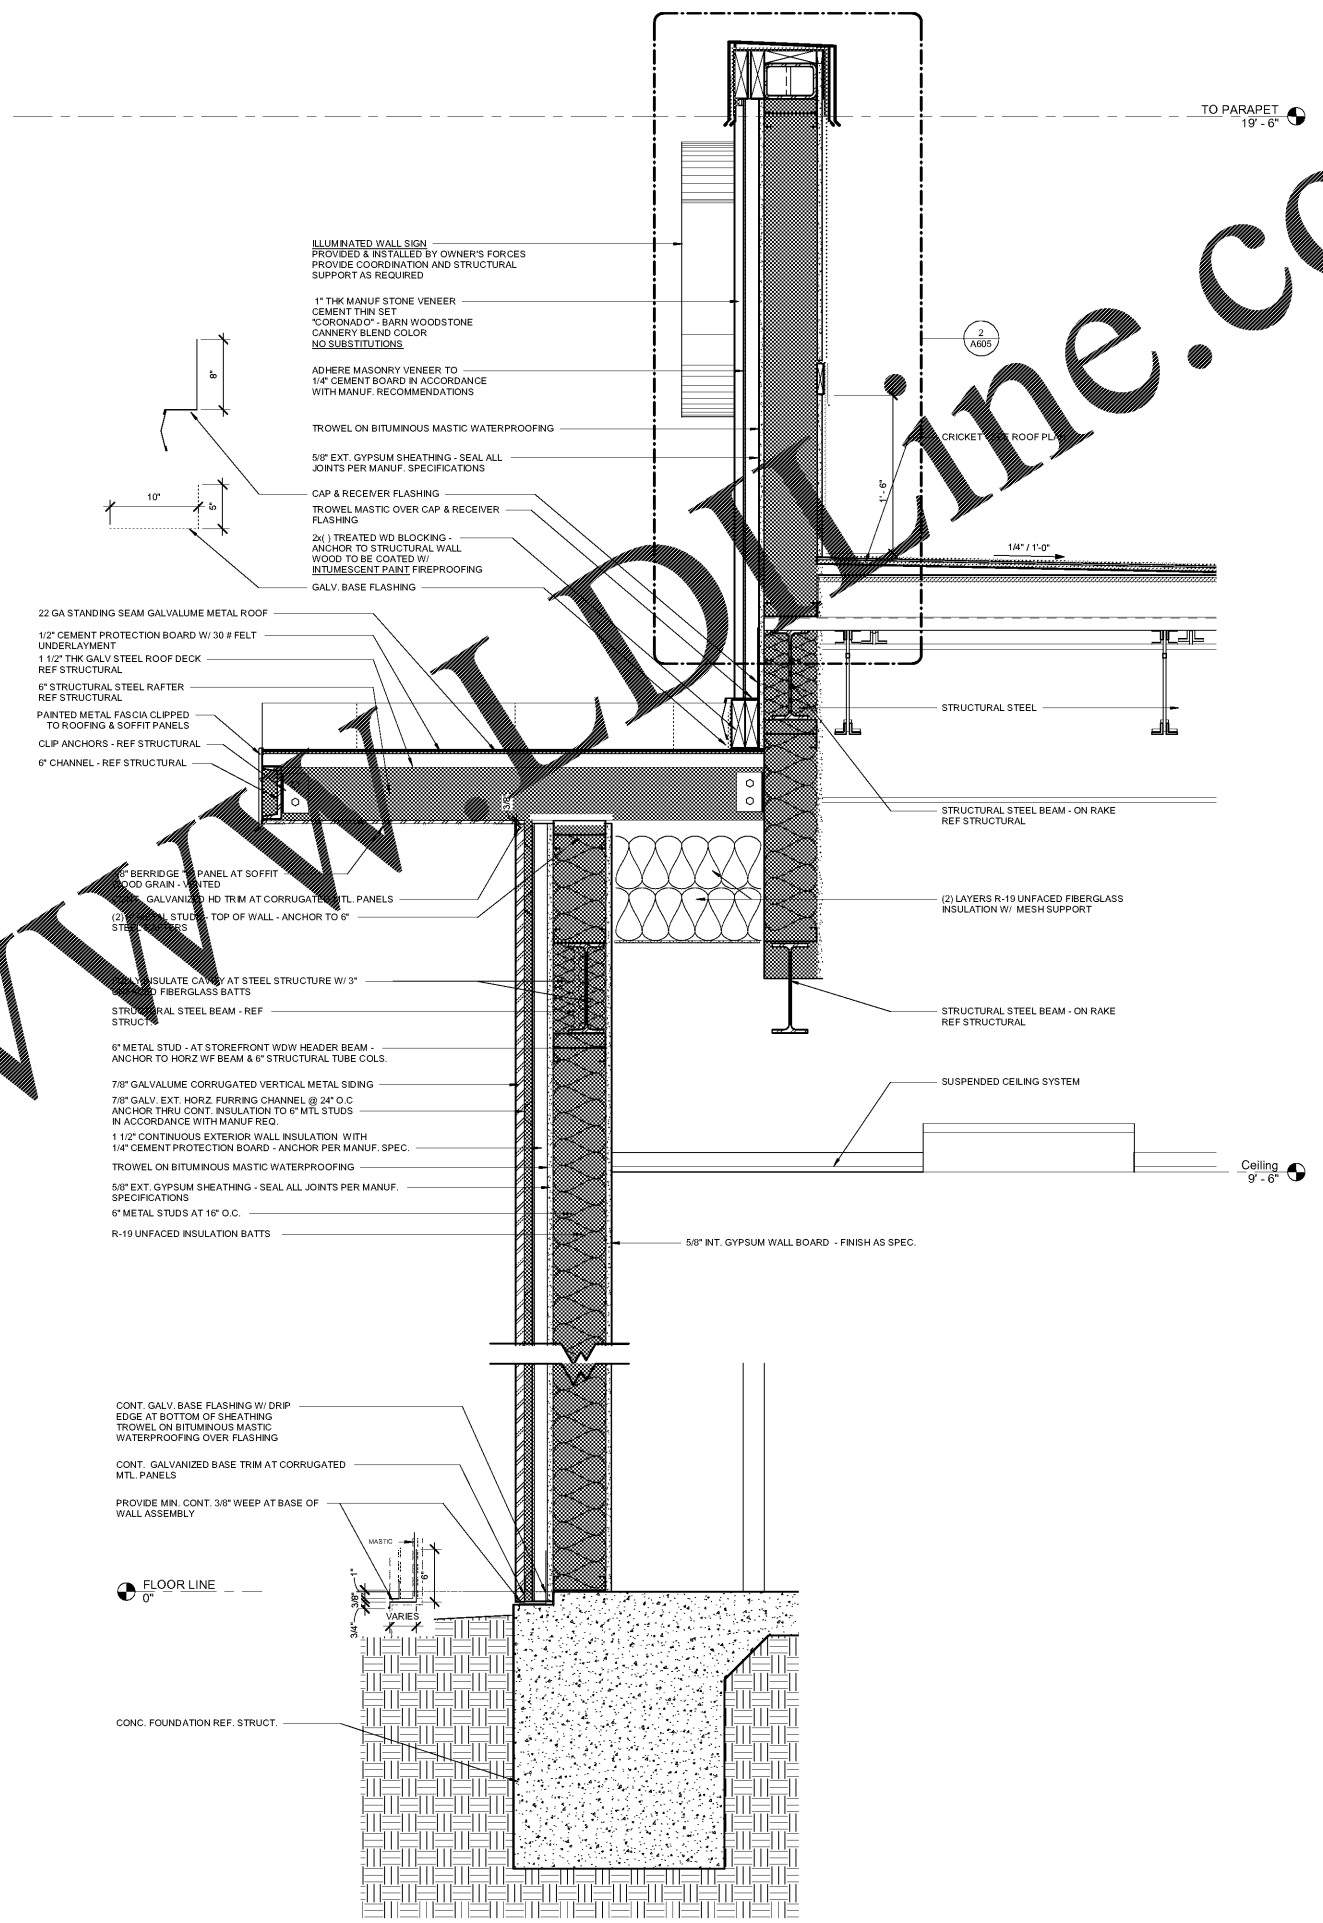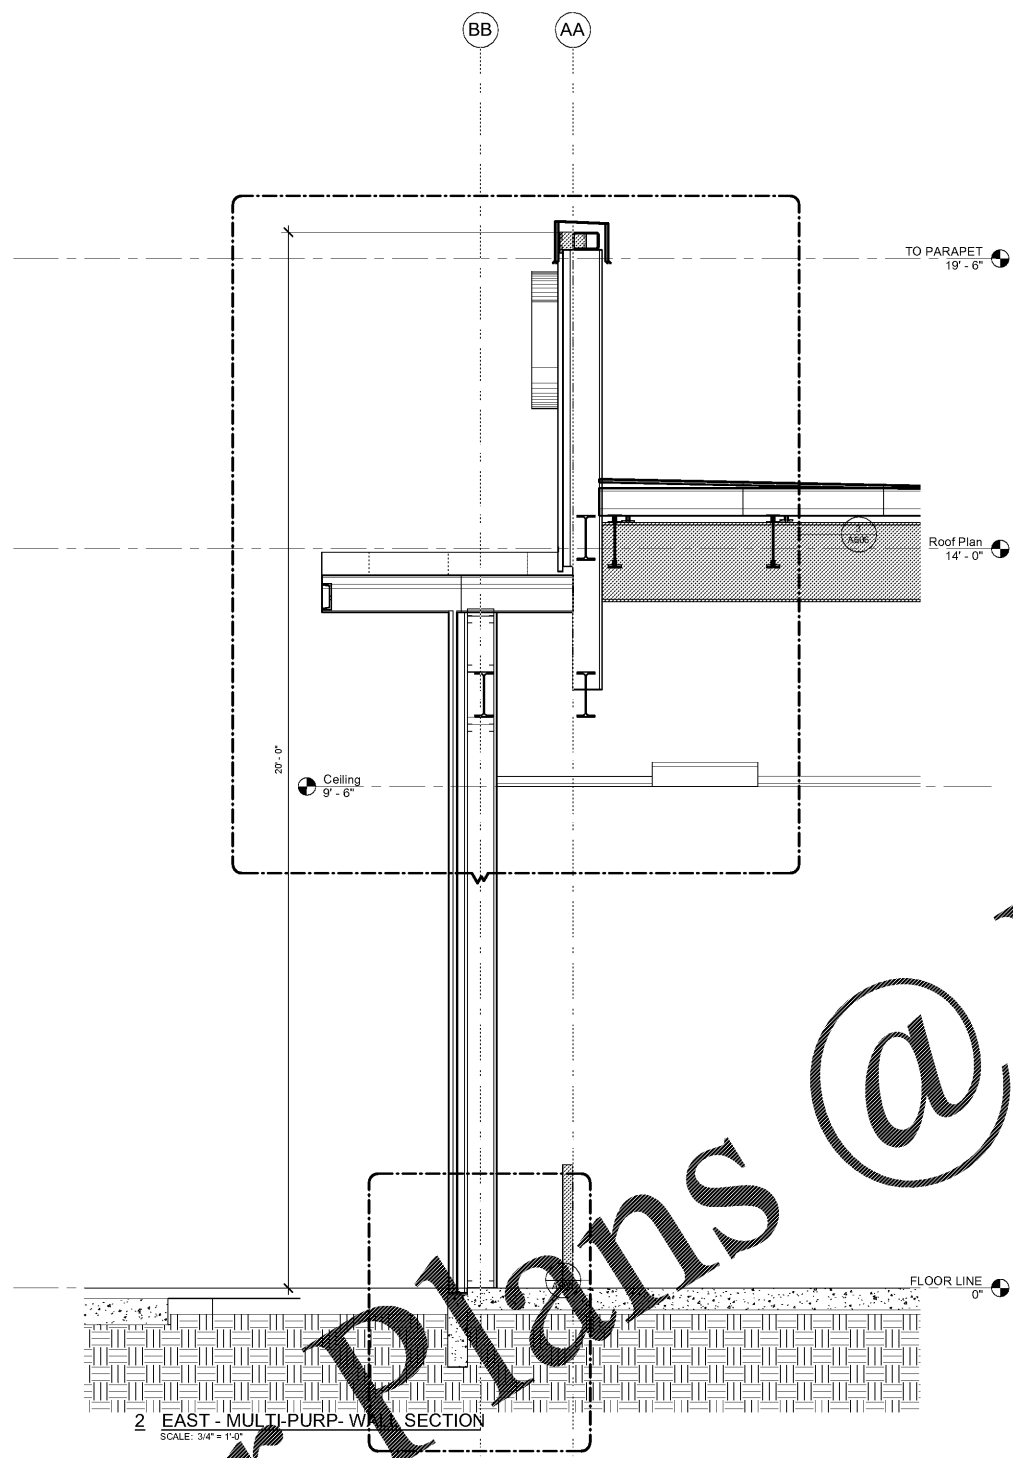

Order Plans @ WWW.ArchLine.com

CONSTRUCTION REISSUE SET