

FFPAIR STUDIO
JEFFREY
1100 BELL AVE SUITE H1
BAYON ROUGE, LA 70009
713.746.7406



Prairieville General Hospital
37358 Market Place Dr.
Prairieville, LA 70769

Shawn Kesteron and Associates
Robert C. Murray, AIA
Architecture & Construction Services
13410 Brandeis Rd., Suite 202
Metairie, LA 70001
Ph: 214.945.5116
Email: SCA@shawnkesteron.com



Project No. 1607050

Drawn: _____ Author: _____


Checked: _____

Date: 11.22.17


No.	Description	Date

A607
Section Details
- East Entry

CONSTRUCTION REISSUE SET

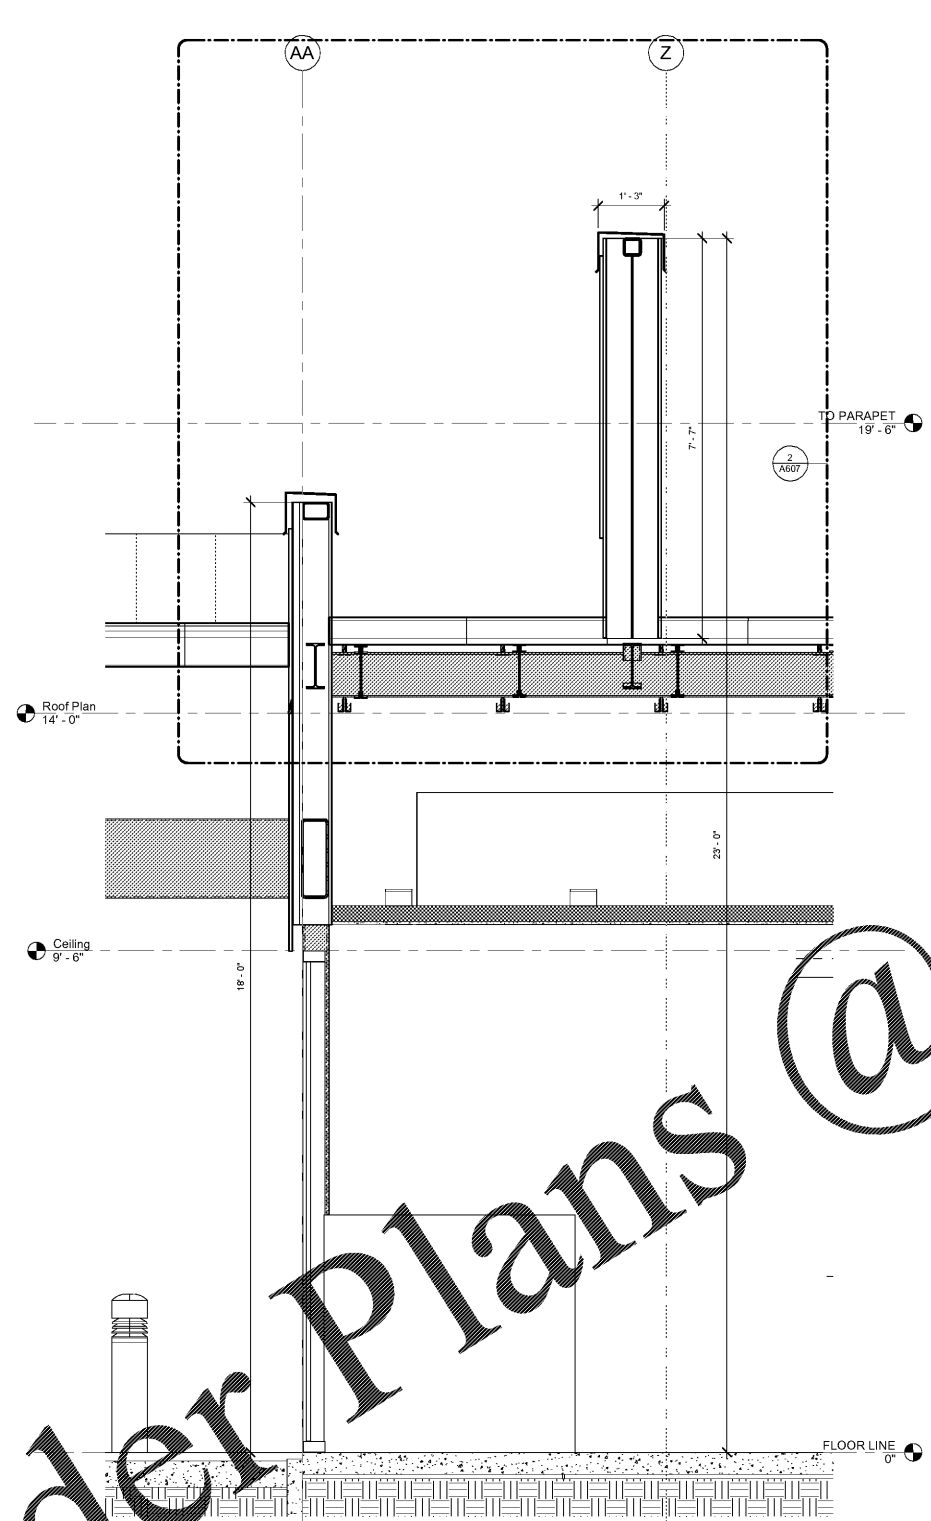

1 EAST - UPPER PARAPET SECT
SCALE: 3/4" = 1'-0"

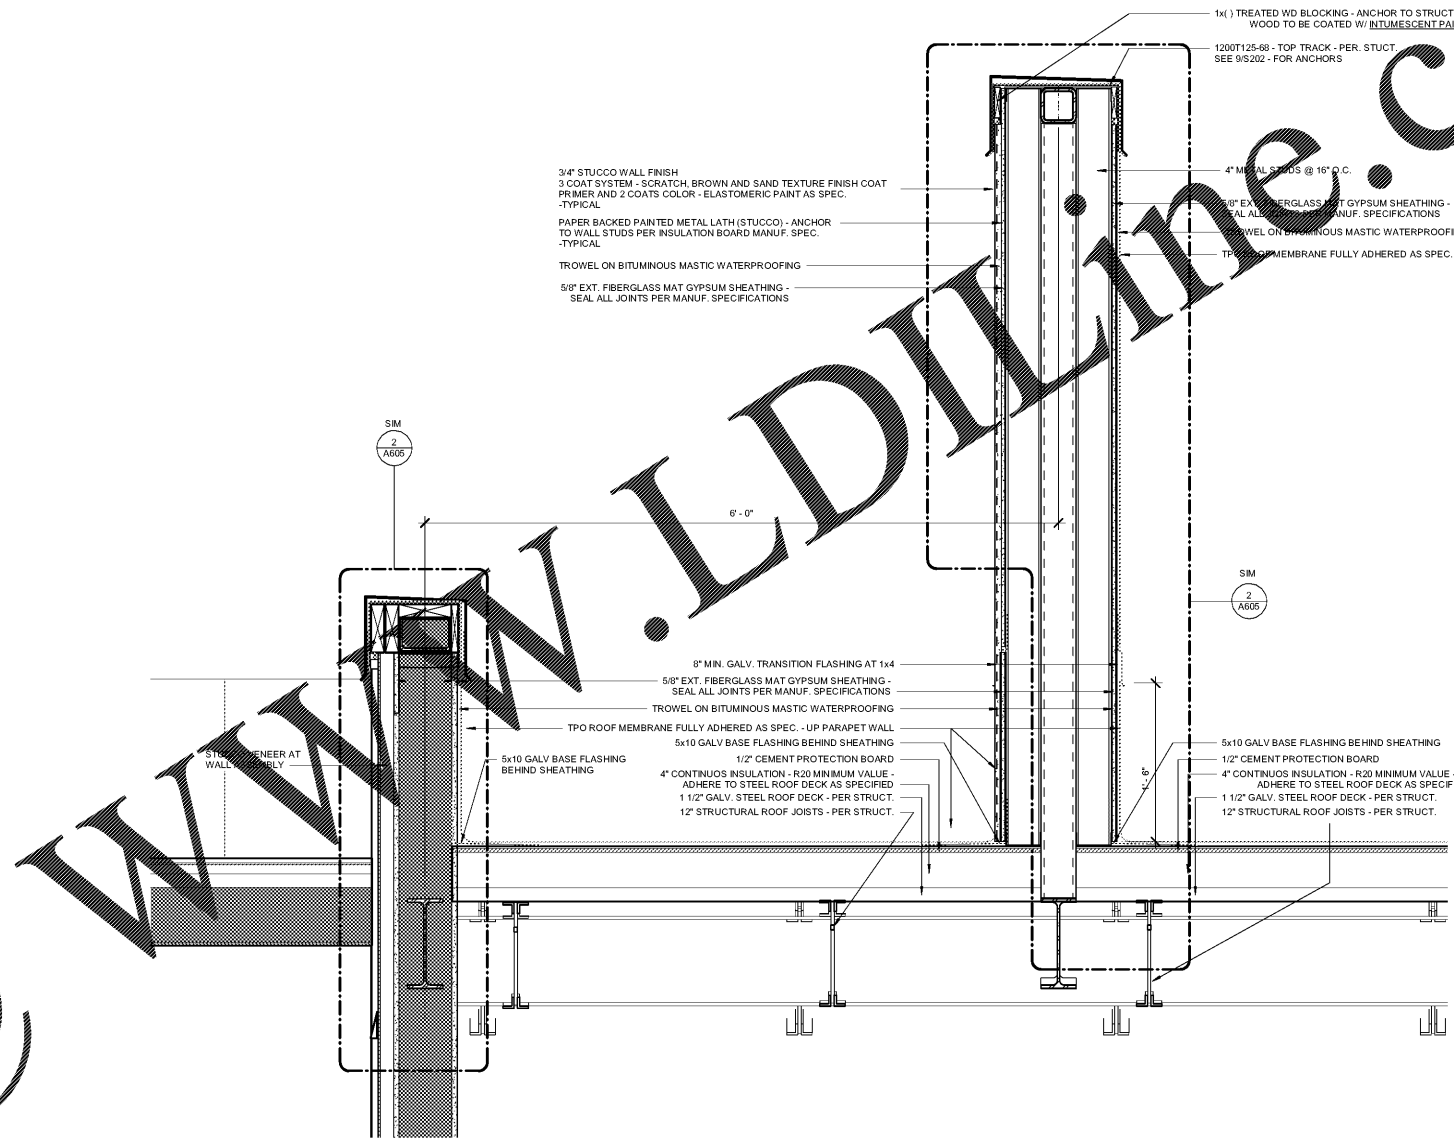

2 EAST - UPPER PARAPET SECT - Callout 1
SCALE: 1 1/2" = 1'-0"

3/4" STUCCO WALL FINISH
3 COAT SYSTEM - SCRATCH, BROWN AND SAND TEXTURE FINISH COAT
PRIMER AND 2 COATS COLOR - ELASTOMERIC PAINT AS SPEC.
-TYPICAL
PAPER BACKED PAINTED METAL LATH (STUCCO) - ANCHOR
TO WALL STUDS PER INSULATION BOARD MANUF. SPEC.
-TYPICAL
TROWEL ON BITUMINOUS MASTIC WATERPROOFING
5/8" EXT. FIBERGLASS MAT GYPSUM SHEATHING -
SEAL ALL JOINTS PER MANUF. SPECIFICATIONS

8" MIN. GALV. TRANSITION FLASHING AT 1x4
5/8" EXT. FIBERGLASS MAT GYPSUM SHEATHING -
SEAL ALL JOINTS PER MANUF. SPECIFICATIONS
TROWEL ON BITUMINOUS MASTIC WATERPROOFING
TPO ROOF MEMBRANE FULLY ADHERED AS SPEC. - UP PARAPET WALL
5x10 GALV BASE FLASHING BEHIND SHEATHING
1/2" CEMENT PROTECTION BOARD
4" CONTINUOUS INSULATION - R20 MINIMUM VALUE -
ADHERE TO STEEL ROOF DECK AS SPECIFIED
1 1/2" GALV. STEEL ROOF DECK - PER STRUCT.
12" STRUCTURAL ROOF JOISTS - PER STRUCT.

1x() TREATED WD BLOCKING - ANCHOR TO STRUCTURAL TUBE
WOOD TO BE COATED W/ INTUMESCENT PAINT FOR FIREPROOFING
1200T125-68 - TOP TRACK - PER. STUCT
SEE 9/202 - FOR ANCHORS

4" METAL STUDS @ 16" O.C.
5/8" EXT. FIBERGLASS MAT GYPSUM SHEATHING -
SEAL ALL JOINTS PER MANUF. SPECIFICATIONS
TROWEL ON BITUMINOUS MASTIC WATERPROOFING
TPO ROOF MEMBRANE FULLY ADHERED AS SPEC. - INSIDE PARAPET WALL

5x10 GALV BASE FLASHING BEHIND SHEATHING
1/2" CEMENT PROTECTION BOARD
4" CONTINUOUS INSULATION - R20 MINIMUM VALUE -
ADHERE TO STEEL ROOF DECK AS SPECIFIED
1 1/2" GALV. STEEL ROOF DECK - PER STRUCT.
12" STRUCTURAL ROOF JOISTS - PER STRUCT.

Order Plans @

WWW.LDILLINE.COM