

FFPAIR STUDIO
ARCHITECTURE
1100 BELL AVE SUITE H1
BAYON ROUGE, LA 70009
713.835.7406



Prairieville General Hospital
37358 Market Place Dr.
Prairieville, LA 70769

Shawn Kesteron and Associates
Robert C. Murray, AIA
Architecture & Construction Services
13430 Brandeis Rd., Ste. 202
Metairie, LA 70001
Ph: 214.945.5716
Fax: 504.885.8888
Email: SCA@shawnkesteron.com



Project No. 1607050

Drawn: _____ Author: _____


Checked: _____

Date: 11.22.17


No.	Description	Date

A608
Window
Section Detail


CONSTRUCTION REISSUE SET

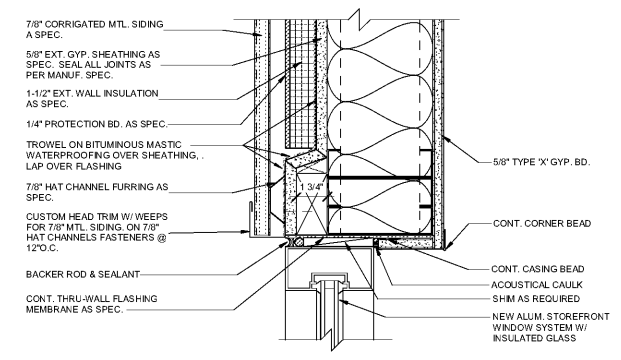


5 EXTERIOR STOREFRONT WINDOW HEAD DETAIL @ METAL SIDING
SCALE: 3/8" = 1'-0"

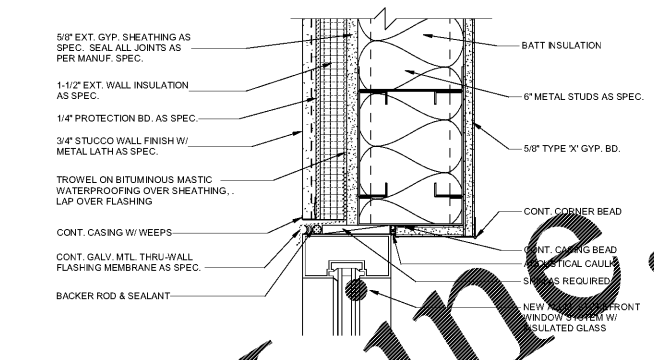


1 EXTERIOR STOREFRONT WINDOW HEAD DETAIL @ STUCCO
SCALE: 3/8" = 1'-0"

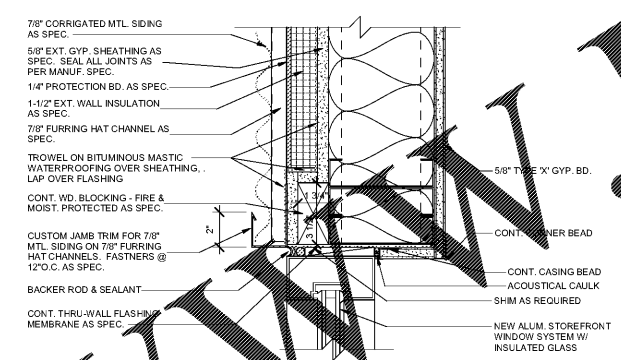


4 EXTERIOR STOREFRONT WINDOW JAMB DETAIL @ METAL SIDING
SCALE: 3/8" = 1'-0"

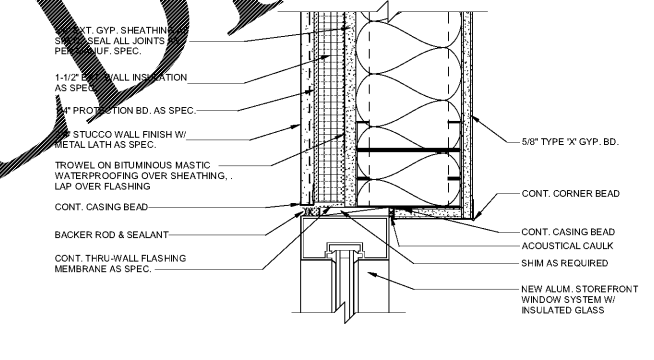

2 EXTERIOR STOREFRONT WINDOW JAMB DETAIL @ STUCCO
SCALE: 3/8" = 1'-0"

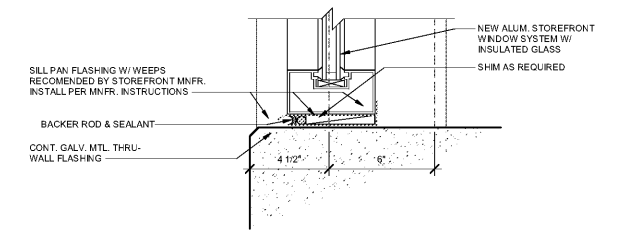

4 EXTERIOR STOREFRONT WINDOW FLOOR SILL DETAIL @ METAL SIDING
SCALE: 3/8" = 1'-0"

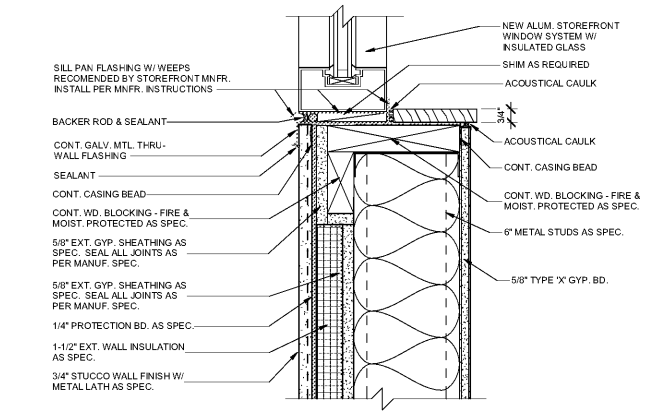

3 EXTERIOR STOREFRONT WINDOW SILL DETAIL @ STUCCO
SCALE: 3/8" = 1'-0"

Order Plans @ WWW.LDILLINE.COM