

FFPA ARCHITECTURE  
1100 BOBBEL AVENUE SUITE H1  
BAYON ROUGE, LA 70069  
713.833.7406



**Prairieville General Hospital**  
37358 Market Place Dr.  
Prairieville, LA 70769


Shawn Kesteven and Associates  
Robert C. Murray, AIA  
Architectural & Construction Services  
13430 Brandeis Ln., Ste. 202  
Metairie, LA 70001  
Ph: 214.945.5116  
Fax: 504.885.8116  
Email: SKA@shawnke.com




Project No.	1607050	
Drawn:	KRF	
Checked:	RM	
Date:	11.22.17	
No.	Description	Date

**A701**  
Interior Elevations

CONSTRUCTION REISSUE SET

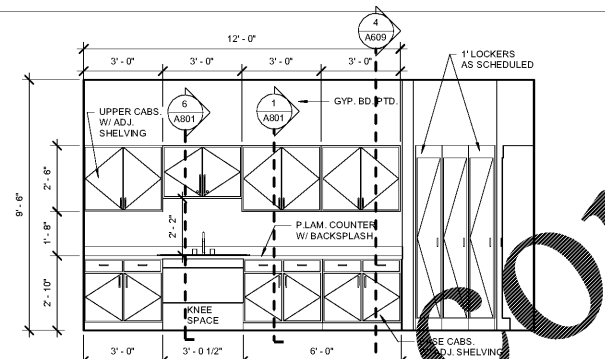


**23 Break Room 115**  
SCALE: 3/8" = 1'-0"

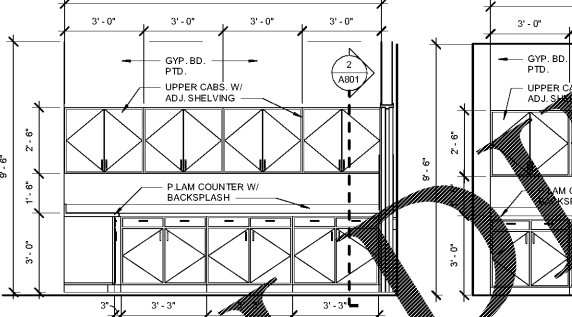


**18 Nutrition 133**  
SCALE: 3/8" = 1'-0"

**24 Break Room 115**  
SCALE: 3/8" = 1'-0"

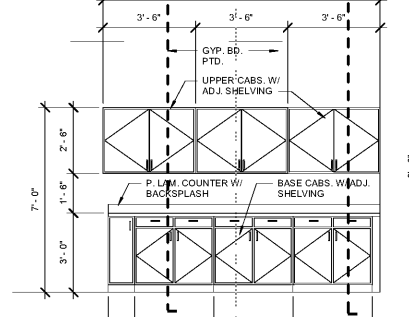


**19 Clean Supply 141**  
SCALE: 3/8" = 1'-0"

**25 Bariatric Treatment - 102**  
SCALE: 3/8" = 1'-0"

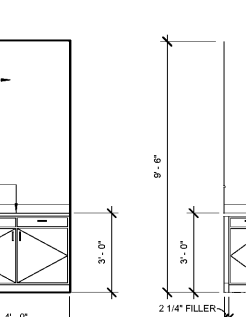


**20 X-Ray 138**  
SCALE: 3/8" = 1'-0"

**26 Triage - 161**  
SCALE: 3/8" = 1'-0"

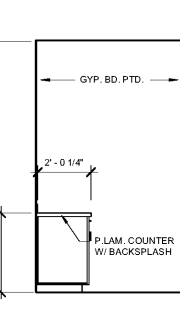


**21 X-Ray 138**  
SCALE: 3/8" = 1'-0"

**16 Lab 134**  
SCALE: 3/8" = 1'-0"

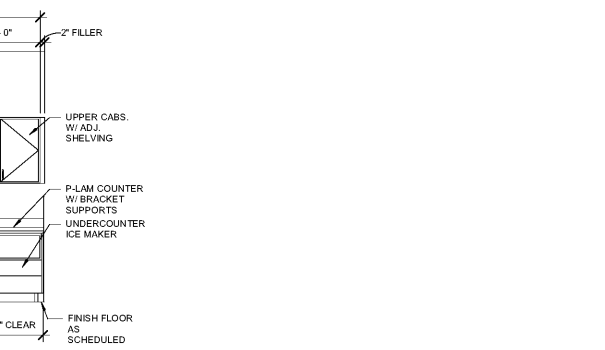


**12 Nourish Nook**  
SCALE: 3/8" = 1'-0"

**13 Housekeeping 130**  
SCALE: 3/8" = 1'-0"

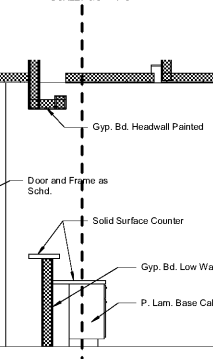


**15 Lab 134**  
SCALE: 3/8" = 1'-0"

**14 Lab 134**  
SCALE: 3/8" = 1'-0"

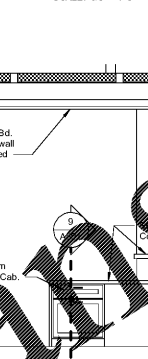


**10 TRAUMA 162**  
SCALE: 3/8" = 1'-0"

**9 Reception (101A) & Waiting Area (100A)**  
SCALE: 3/8" = 1'-0"

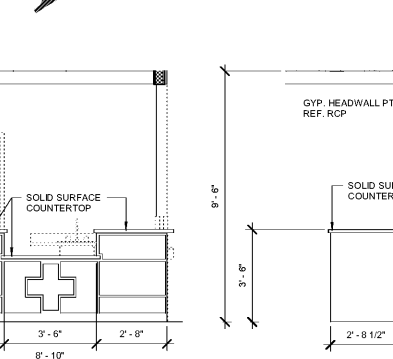


**8 Reception 101A**  
SCALE: 3/8" = 1'-0"

**7 Reception 101A**  
SCALE: 3/8" = 1'-0"

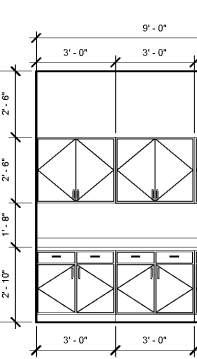

**6 Nurse's Station 162**  
SCALE: 3/8" = 1'-0"

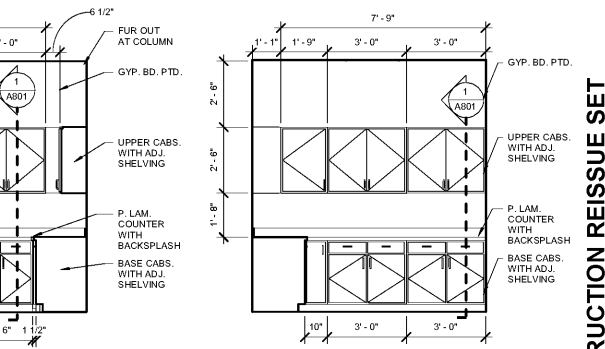


**5 Nurse's Station 162 - Patient Side**  
SCALE: 3/8" = 1'-0"

**4 Nurse's Work Station 162 - Side Elevation**  
SCALE: 3/8" = 1'-0"



**3 Nurse's Work Station 162 - Work Side**  
SCALE: 3/8" = 1'-0"

**2 Clean Supply Room 135**  
SCALE: 3/8" = 1'-0"

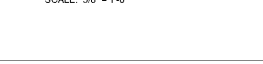

**1 Clean Supply Room 135**  
SCALE: 3/8" = 1'-0"

Order Plans @