




1 TYP INTERIOR 24IN FOOTING  
SCALE: 3/4" = 1'-0"

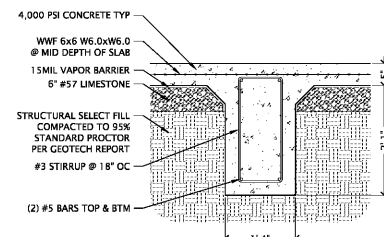



2 TYP INTERIOR 16 IN FOOTING  
SCALE: 3/4" = 1'-0"

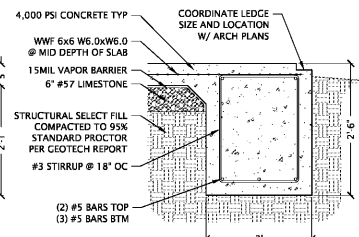



3 TYP PERIMETER 24IN FOOTING  
SCALE: 3/4" = 1'-0"

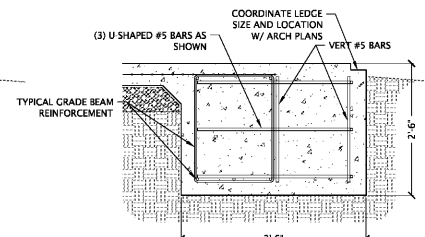


4 TYP DOWNSPOUT FOOTING  
SCALE: 3/4" = 1'-0"

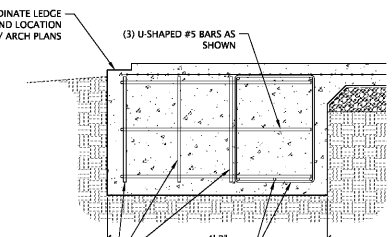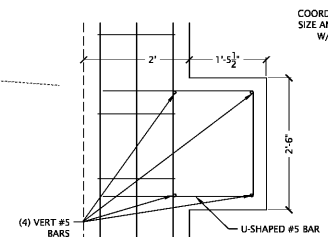


5 MASONRY COLUMN FOOTING  
SCALE: 3/4" = 1'-0"

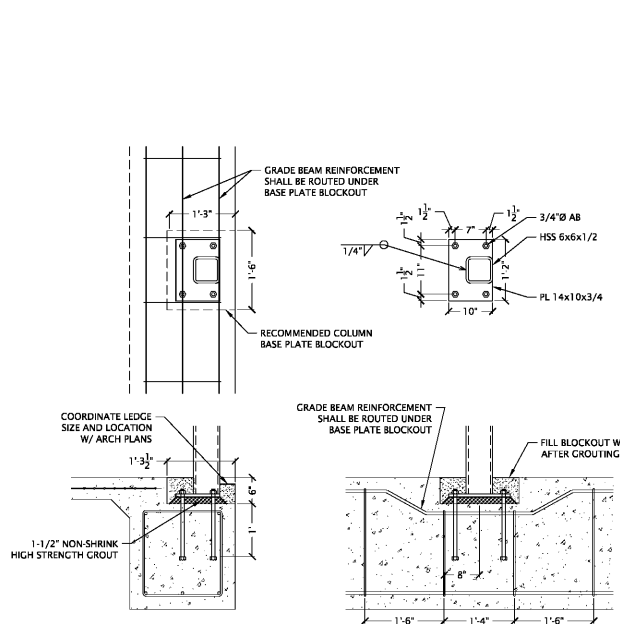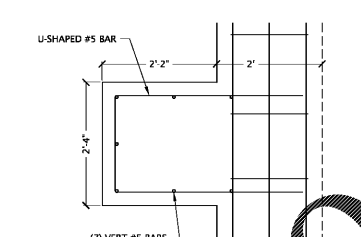


6 TYP 6IN PERIMETER COLUMN BASE PLATE  
SCALE: 3/4" = 1'-0"

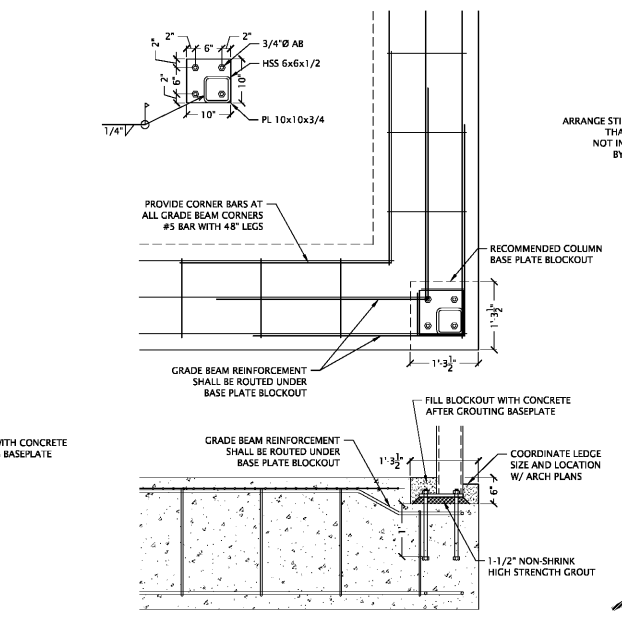


7 TYP 6IN CORNER COLUMN BASE PLATE  
SCALE: 3/4" = 1'-0"

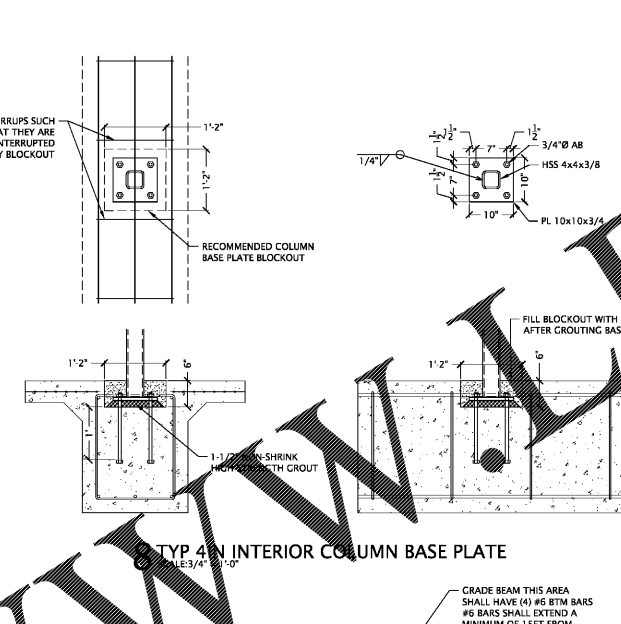


8 TYP 4IN INTERIOR COLUMN BASE PLATE  
SCALE: 3/4" = 1'-0"

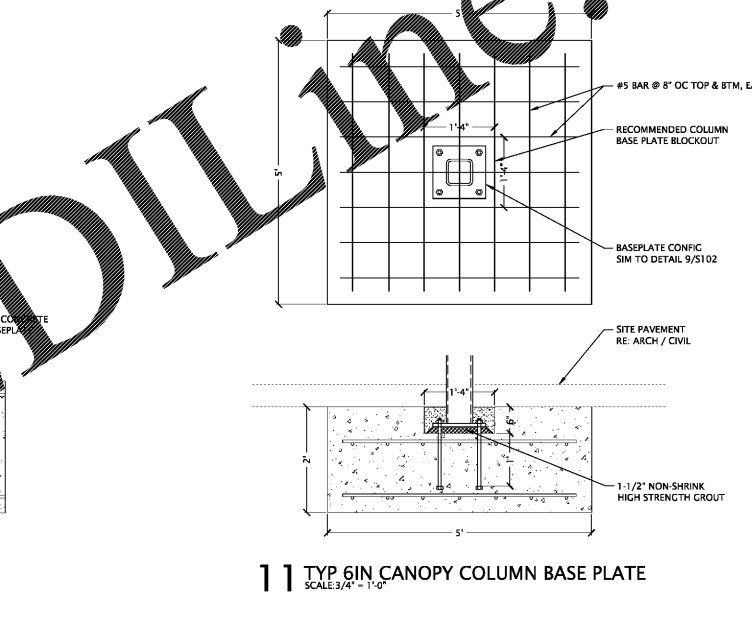

11 TYP 6IN CANOPY COLUMN BASE PLATE  
SCALE: 3/4" = 1'-0"

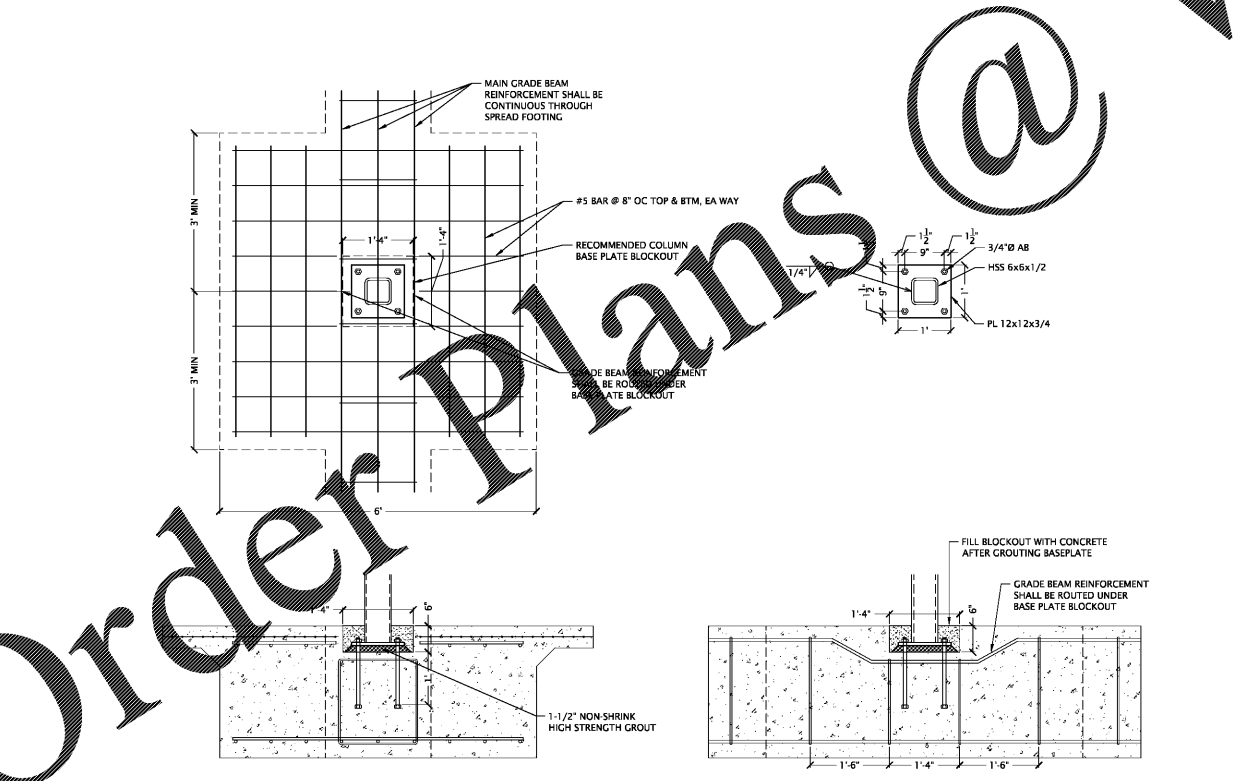

9 TYP 6IN INTERIOR COLUMN BASE PLATE  
SCALE: 3/4" = 1'-0"

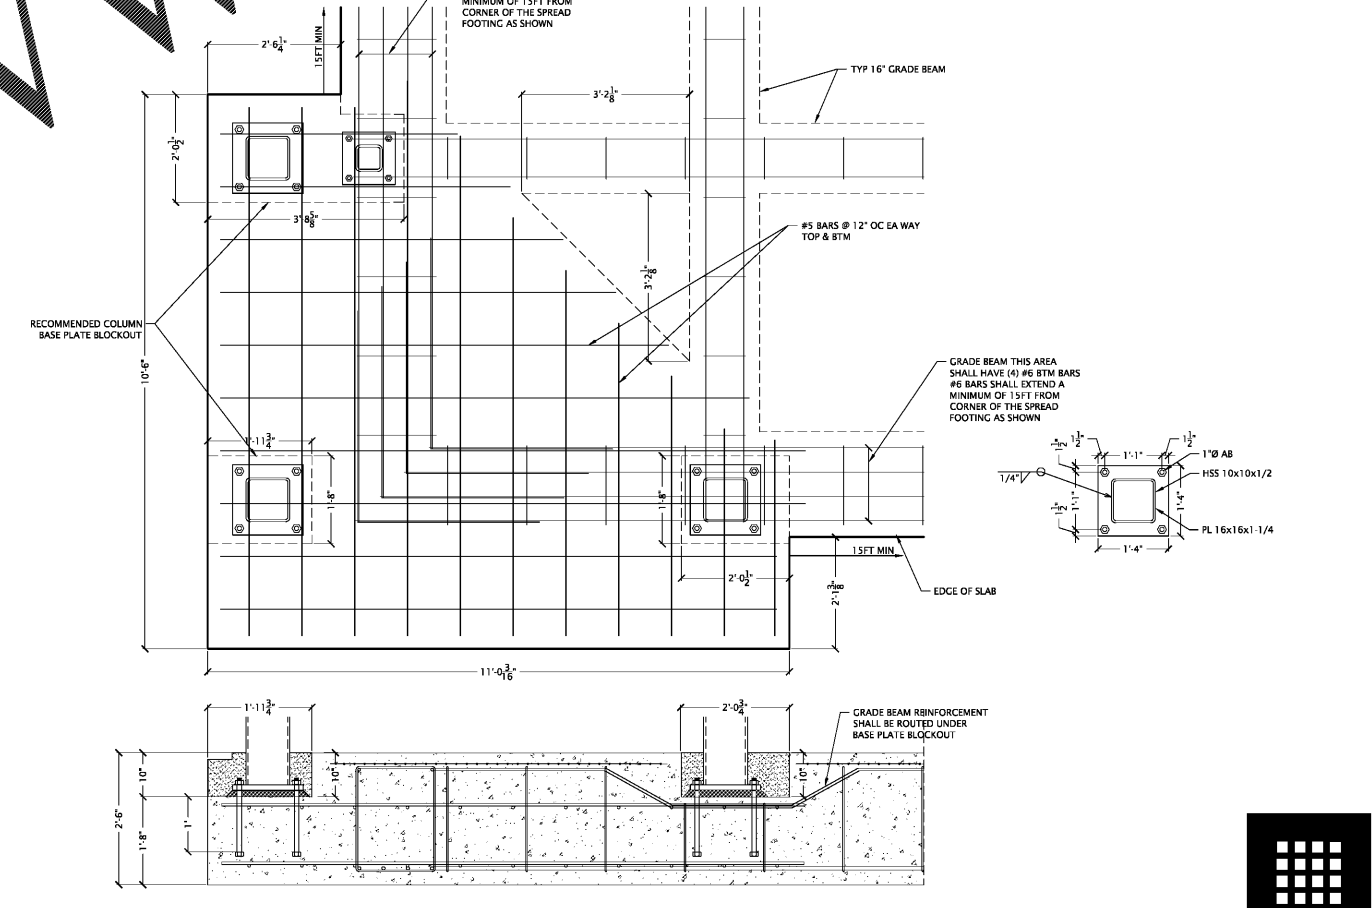

10 TOWER SPREAD FOOTING AND COLUMN BASE PLATES  
SCALE: 3/4" = 1'-0"

Order Plans @

WWW.DIline.com

**Prairieville General Hospital**  
37358 Market Place Dr.  
Prairieville, LA 70769



Shawn Karrison and Associates  
Robert C. Murray AIA  
Architects & Construction Services  
15438 Woodlawn Rd., Ste. 202  
Metairie, LA 70002  
Ph: 214.966.5716  
Email: SKA@shawnk.com

**CONSTRUCTION REISSUE SET**

Project No.	1007050	
Drawn:	DR	
Checked:	CHK	
Date:	November 22, 2017	
No.	Description	Date



**S102**  
FOUNDATION  
DETAILS