


Order Plans @

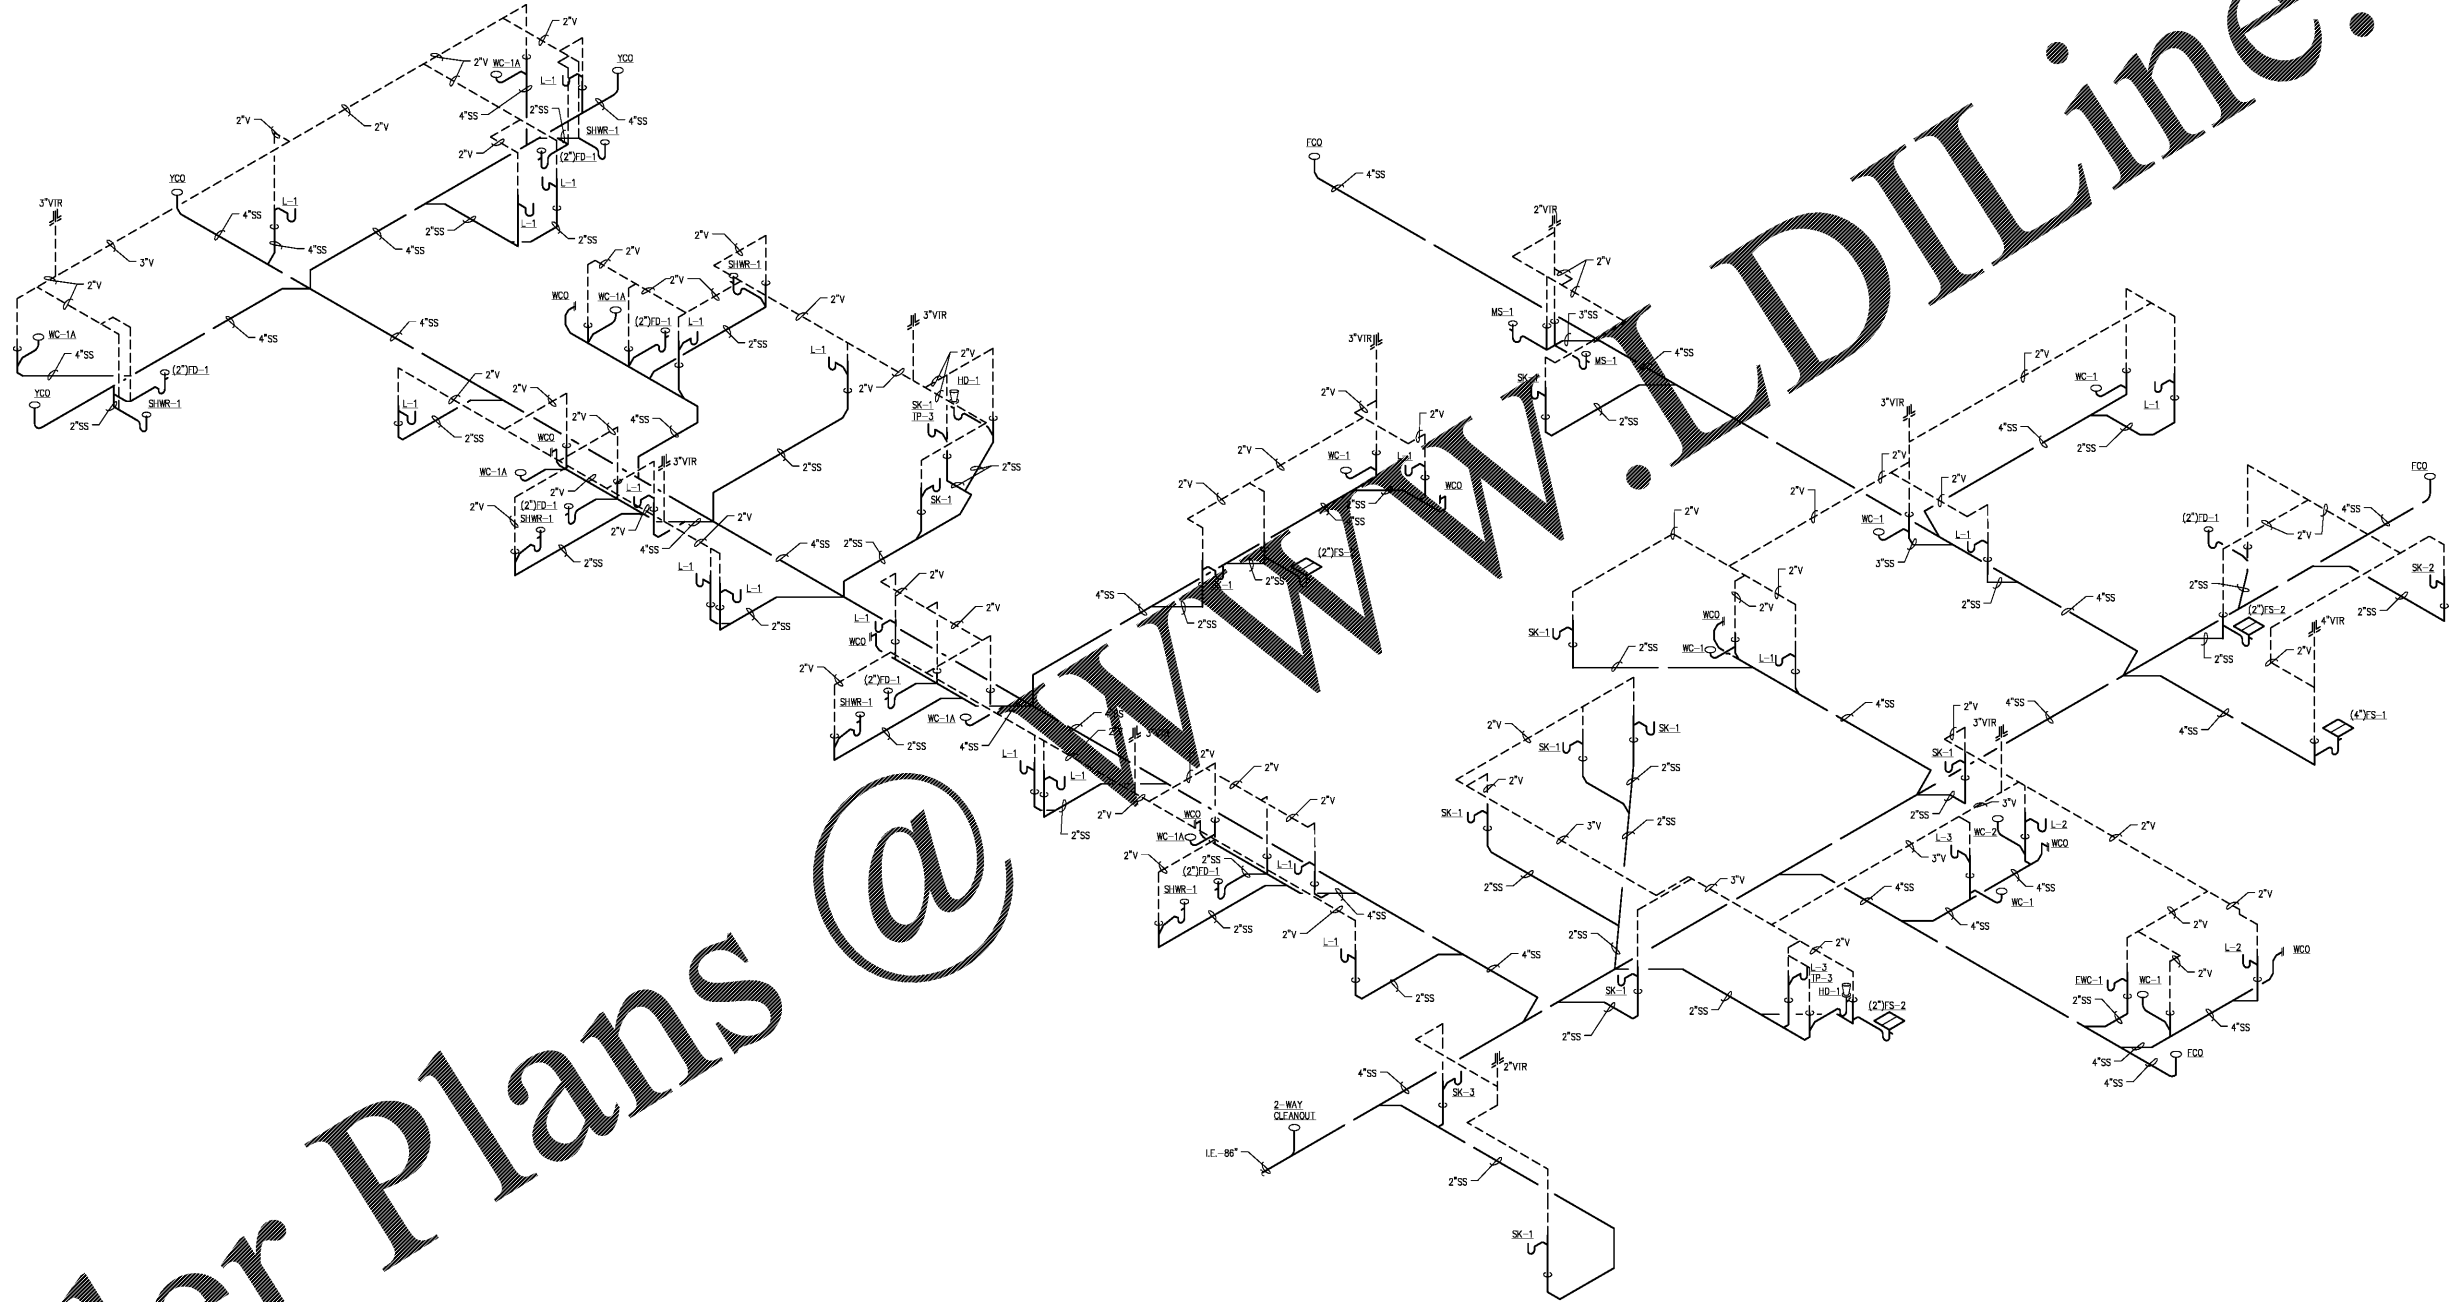

1 PLUMBING - SEWER/VENT RISER
SCALE: N.T.S.

11.22.17
Exp. 09.30.19

IMEG
15716 RESEARCH BLVD
SUITE 300
DALLAS, TX 75244
714.350.7400
www.imegcorp.com
IMEG PROJECT # 00161306

Prairieville General Hospital
37358 Market Place Dr.
Prairieville, LA 70769

Shawn Kesterson and Associates
Robert C. Murray, AIA
Architects & Construction Services
13438 Boulder Ln., Ste. 202
Dallas, TX 75244
Ph: 214.965.5716
Fax: 214.965.5714
Email: shawn@shawnkesterson.com



Project No. 1607050

Drawn: AG

Checked: -

Date: November 22, 2017

No.	Description	Date

P301
PLUMBING
RISERS

CONSTRUCTION REISSUE SET

FFPAIR STUDIO
JEFF PAIR, ARCHITECT
1600 BOBELL AVENUE, SUITE H1
BAYON ROUGE, LOUISIANA 70009
713.277.7406