

FIXTURES			
NOTE: SOME FIXTURES MAY NOT BE USED AT ALL LOCATIONS			
TAG	DESCRIPTION	TAG	DESCRIPTION
VN-001-3	SEASONAL FIXTURE 3' CUBE	VN-024	FOOTWEAR WALL CABINET
VN-001-4	SEASONAL FIXTURE 4' CUBE	VN-025	FOOTWEAR FEATURE WALL
VN-001-5	SEASONAL FIXTURE 5' CUBE	VN-026	FW WALL WOOD BEAM OUTRIGGER
VN-002	UNIVERSAL FIXTURE	VN-028	SALES AREA MIRROR
VN-003	HANG FOLD FIXTURE	VN-040	DOUBLE SLOTTED STANDARD
VN-004	NESTED TABLE SET	VN-060	FLOOR MIRROR
VN-005	COLLECTIONS TABLE	VN-064	HRS DOOR HANDLES (2 PIECES)
VN-006-4	FOOTWEAR BENCH (4'-0")	VN-101	FITTING ROOM HOOKS
VN-006-6	FOOTWEAR BENCH (6'-0")	VN-102	FITTING ROOM MIRROR
VN-007	4 WAY RACK	VN-103	30" FITTING ROOM DOOR
VN-008	SKATE RACK	VN-104	36" FITTING ROOM DOOR
VN-010	CASHWRAP 8FT	VN-111	10' HRS X METAL
VN-012	BACK WRAP CABINET	VN-120	SHOE TOWER
VN-013	HANGING FOOTWEAR FIXTURE	VN-130	OUTRIGGER CATEGORY SIGN KIT
VN-014	PRO SHOP CASE	VN-132	2' X 12' X 8' CEDAR FASCIA
VN-015	PRO SHOP WALL	VN-133	OUTRIGGER GRAPHICS PANEL KIT
VN-016	LONG 30" X 120" HIGH ST. TABLE	VN-153-6	ADA FITTING ROOM BENCH (4'-0")
VN-017	BOYS TABLE	VN-153-3	FITTING ROOM BENCH (3'-0")
VN-021	HIGHLIGHT WALL	VN-SLATW ALL	4' X 8' SLATWALL SHEET
VN-023	FW WALL STEEL BEAM ASSEMBLY	VN-TV	TV

- NOTES:
- WORK SURFACE CUSTOMER AT CENTER OF CASHWRAP DESIGN AT 3'-0" WIDE AND 34" AFF.
 - CARPET TILE TO GO UNDER FITTING ROOM BENCH
 - START CARPET LAYOUT HERE
 - EDGE OF MOBILE SHELVING TRACK
 - INSTALL TENANT ID SIGN PER MALL RULES AT SERVICE DOOR

MOBILE MEDIA							
NOTE: ALL SHELVING UNITS ARE 10'-0" IN HEIGHT UNLESS OTHERWISE NOTED. ALL STATIC SHELVING TO HAVE TOP & BOTTOM CONNECTIONS.							
TAG	SIZE	DESCRIPTION	TOTAL	TAG	SIZE	DESCRIPTION	TOTAL
MR-6024	60"W x 24"D	MOBILE RACK	8	SR-6024	60"W x 24"D	STATIC RACK	2
MR-4824	48"W x 24"D	MOBILE RACK	4	SR-4824	48"W x 24"D	STATIC RACK	1
MR-4224	42"W x 24"D	MOBILE RACK	10	SR-4224	42"W x 24"D	STATIC RACK	1
MR-3624	36"W x 24"D	MOBILE RACK	10	SR-3624	36"W x 24"D	STATIC RACK	1
MR-3024	30"W x 24"D	MOBILE RACK	0	SR-3024	30"W x 24"D	STATIC RACK	0
TOTAL MOBILE:			32	SR-6012	60"W x 12"D	STATIC RACK	0
				SR-4812	48"W x 12"D	STATIC RACK	2
				SR-4212	42"W x 12"D	STATIC RACK	2
				SR-3612	36"W x 12"D	STATIC RACK	2
				SR-3012	30"W x 12"D	STATIC RACK	0
				TOTAL STATIC:			11

TOTAL SHOE CAPACITY: 7680 PAIRS

EQUIPMENT	
NOTE: FURNISHED BY AND INSTALLED BY G.C.	
TAG	DESCRIPTION
FE	CLASS 2A SURFACE MOUNTED FIRE EXTINGUISHER
LOCKER	LOCKERS: LOCKUP 12"x12"x78" 6 TIER ASSEMBLED BOX LOCKERS SQUARE-CUT VENT STYLE LOCKERS MODEL # LCR-KF06-SV-REL
OSE	OWNER SUPPLIED EQUIPMENT
WBD	WATER BOTTLE DISPENSER 1/2" GATE STANDING WATER BOTTLE DISPENSER MODEL # GXC-05-HBS
WC	WATER FOUNTAIN: EAKY TWO STATION WALL MOUNT WATER FOUNTAIN WITH BARRIER-FREE ACCESS (ADULT AND CHILD) MODEL #: VRCGRNTL8WSK

2	PLAN KEY NOTES	SCALE NONE
(F-1)	FLOOR	
(WB-2)	FLOOR BASE	
(P-4)	WALL UP TO 12'-0" AFF. NO PAINT ABOVE 12'-0"	

3	STOCK ROOM FINISHES	SCALE NONE
4	FIXTURE AND EQUIPMENT SCHEDULE	SCALE NONE

FOR A COMPLETE SET OF FIXTURE INSTALLATION INSTRUCTIONS PLEASE GO TO:
 ACCESS: [HTTPS://WWW.RONGROUPINC.COM/SHAREFILE.COM/AUTHENTICATION/LOGIN](https://www.rongroupinc.com/sharefile.com/authentication/login)
 USERNAME: rglasolutions.com
 PASSWORD: 1428 (Case Sensitive)

NOTE:
 G.C. TO ENSURE THAT CONCRETE IS LEVEL TO WITHIN 1/8" VARIATIONS AT AREAS UNDER ROLLING SHELVES. VERIFY EXACT LOCATIONS W/ FIXTURE PLAN. ROLLING SHELVES EQUIPMENT IS 2,000-3,000 PSI. VERIFY EXACT CONCRETE LEVELING REQUIREMENTS W/ ARCHITECT & SHELVING VENDOR PRIOR TO CONSTRUCTION.

NOTE:
 PROVIDE A 36" MINIMUM CLEARANCE BETWEEN WALL FIXTURES AND FLOOR FIXTURES ON PUBLIC ACCESSIBLE ROUTES AND AISLES. FIELD VERIFY ALL CLEARANCES

RGLA
 rglasolutions, inc.
 1501 River Road, Ste 125
 Deerfield Park, IL 60176
 P: 847.671.7452
 F: 847.671.4200
 www.rgla.com

REVISIONS	DATE
ISSUE FOR CLIENT AND LANDLORD	11/1/2017
ISSUE FOR PERMIT	11/17/2017
ISSUE FOR BID - REV 1	11/27/2017

robert g. lyon + associates, inc.
 retail architecture
 5100 S. Schumaker Rd.
 Suite 100
 Schumaker Park, IL 60176
 P: 847.671.7452
 F: 847.671.4200
 www.rgla.com

THE ABOVE DRAWINGS AND SPECIFICATIONS AND CEAS, DESIGN AND ARRANGEMENTS REPRESENTED THEREIN ARE AND SHALL REMAIN THE PROPERTY OF THIS OFFICE AND NO PART THEREOF SHALL BE COPIED, DISCLOSED TO OTHERS OR USED IN THE CONNECTION WITH ANY WORK OR PROJECT OTHER THAN THE SPECIFIC PROJECT FOR WHICH THEY HAVE BEEN PREPARED AND DEVELOPED WITHOUT THE WRITTEN CONSENT OF THIS OFFICE. VERBAL CONTACT WITH THESE DRAWINGS OR SPECIFICATIONS SHALL CONSTITUTE CONCLUSIVE EVIDENCE OF ACCEPTANCE OF THESE RESTRICTIONS.


WRITTEN DIMENSIONS ON THESE DRAWINGS SHALL HAVE PRECEDENCE OVER SCALED DIMENSIONS. CONTRACTORS SHALL VERIFY AND BE RESPONSIBLE FOR ALL DIMENSIONS AND CONDITIONS ON THE JOB AND THIS OFFICE MUST BE NOTIFIED OF ANY VARIATIONS FROM THE DIMENSIONS AND CONDITIONS SHOWN BY THESE DRAWINGS. SHOP DETAILS MUST BE SUBMITTED TO THIS OFFICE FOR APPROVAL BEFORE PROCEEDING WITH FABRICATION.

©2017 RGLA SOLUTIONS, INC.
 ©2017 ROBERT G. LYON + ASSOCIATES, INC.

VANS
 "OFF THE WALL" SINCE 1966
 VANS #522
 AVENTURA MALL
 19501 BISCAYNE BLVD
 SPACE #331
 AVENTURA, FL 33180

FIXTURE AND FLOOR COVERING PLAN AND LEGEND

DRAWN BY	AC
CHECKED BY	KK
JOB NUMBER	17182-522
SHEET NAME	A-3.1

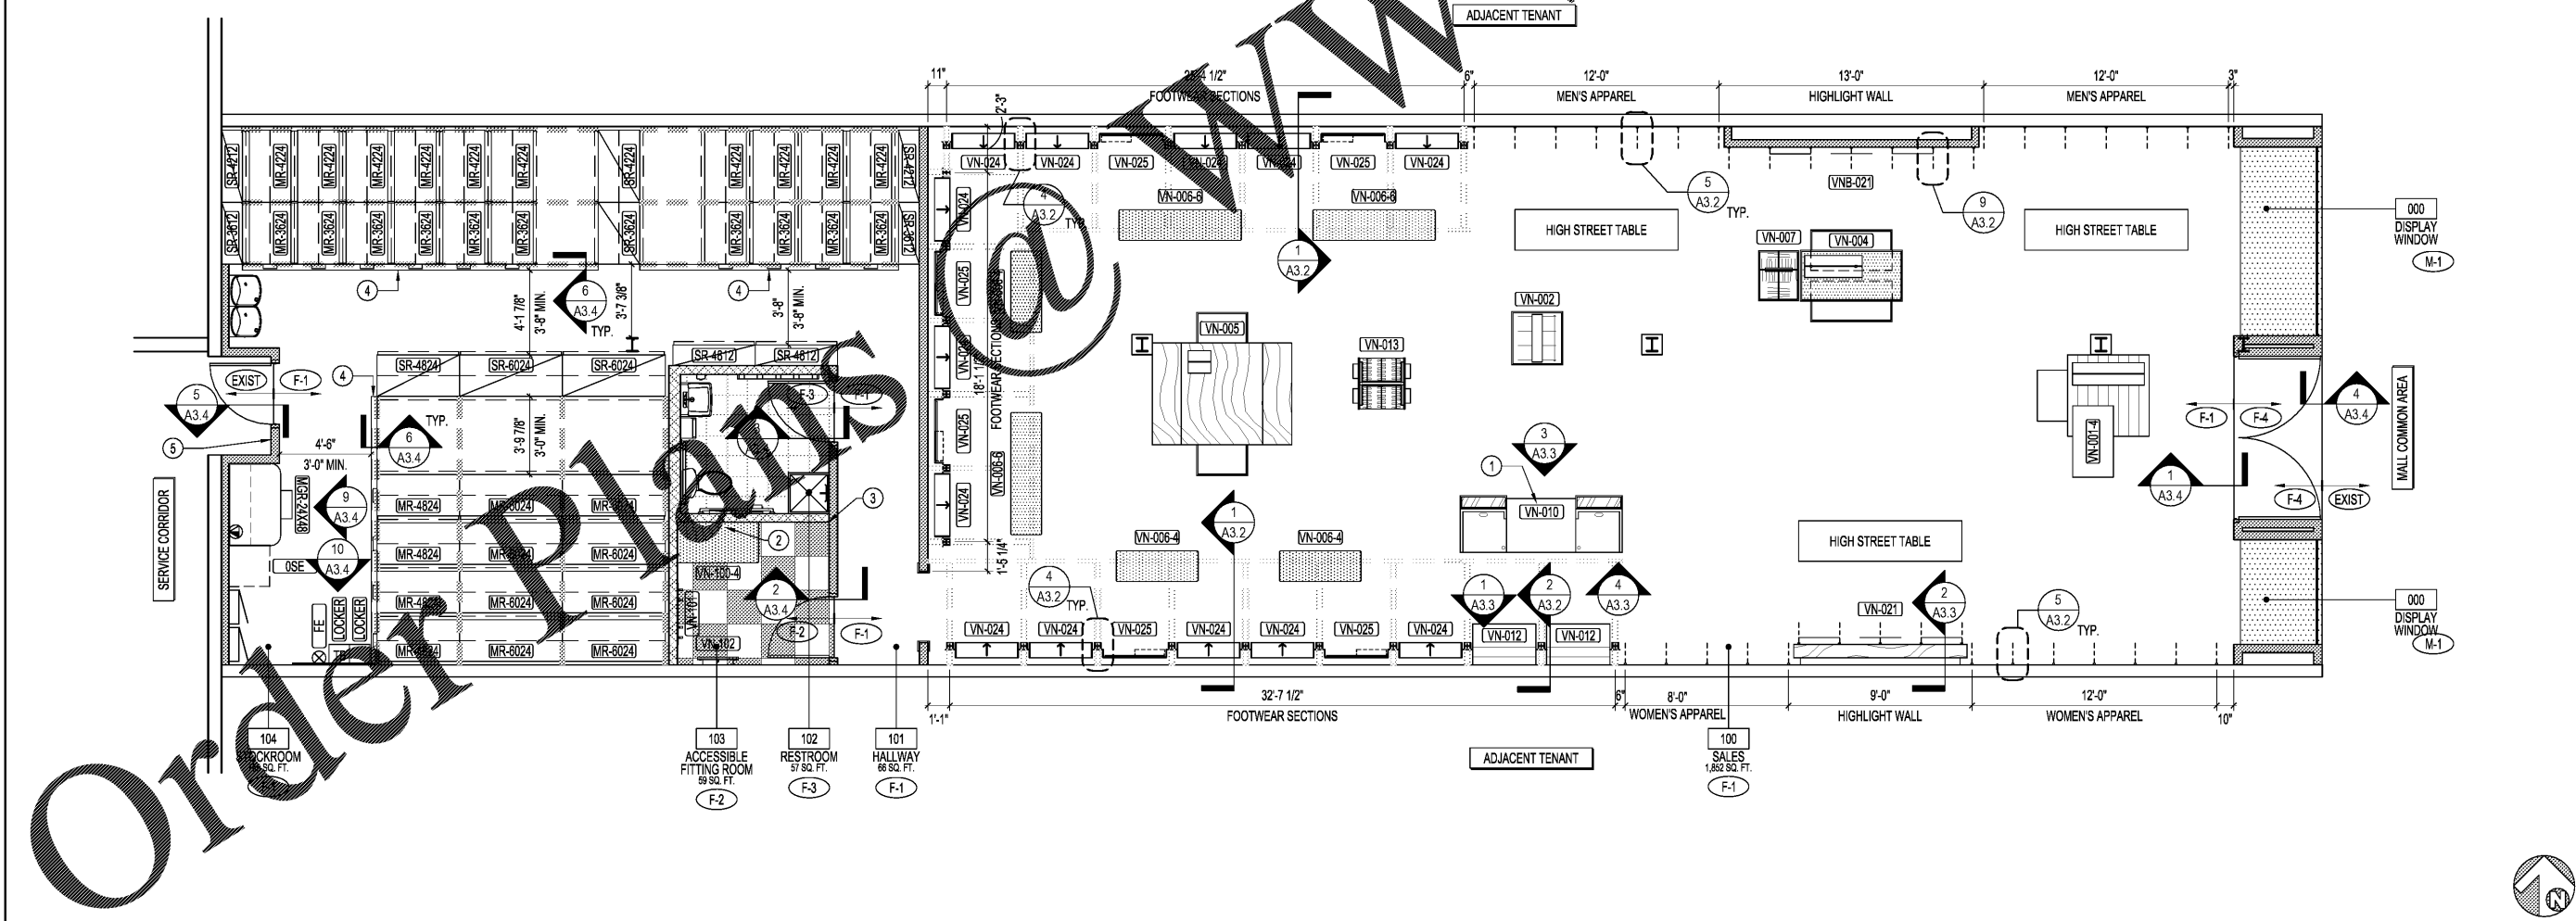

1 FIXTURE LAYOUT AND FLOOR COVERING PLAN

SCALE 1/4"=1'-0"