

REVISIONS	DATE
ISSUE FOR CLIENT AND LANDLORD	10/27/2017
ISSUE FOR PERMIT	11/17/2017
ISSUE FOR BID - REV 1	11/27/2017

robert g. lyon + associates, inc.
 retail architecture
 5100 S. Schumaker
 Schumaker Park, IL 60076
 p: 847.671.7452
 f: 847.671.4200
 www.rgla.com

THE ABOVE DRAWINGS AND SPECIFICATIONS AND CEAS, DESIGN AND ARRANGEMENTS REPRESENTED THEREIN ARE AND SHALL REMAIN THE PROPERTY OF THIS OFFICE AND NO PART THEREOF SHALL BE COPIED, DISCLOSED TO OTHERS OR USED IN THE CONNECTION WITH ANY WORK OR PROJECT OTHER THAN THAT SPECIFICALLY IDENTIFIED IN THESE DRAWINGS OR SPECIFICATIONS WITHOUT THE WRITTEN CONSENT OF THIS OFFICE. VISUAL CONTACT WITH THESE DRAWINGS OR SPECIFICATIONS SHALL CONSTITUTE CONCLUSIVE EVIDENCE OF ACCEPTANCE OF THESE RESTRICTIONS. WRITTEN EMPHASIS ON THESE DRAWINGS SHALL HAVE PRECEDENCE OVER LOCAL OR STATE BUILDING CODES, ORDINANCES AND CONDITIONS ON THE JOB AND THIS OFFICE MUST BE NOTIFIED OF ANY VARIATIONS FROM THE DRAWINGS AND CONDITIONS SHOWN IN THESE DRAWINGS. SHOP DETAILS MUST BE SUBMITTED TO THIS OFFICE FOR APPROVAL BEFORE PROCEEDING WITH FABRICATION.

©2017 RGLA SOLUTIONS, INC.
 ©2017 ROBERT G. LYON + ASSOCIATES, INC.


THE NORTH FACE
 AVENTURA MALL
 19501 BISCAYNE BLVD
 SPACE #327
 AVENTURA, FL 33180

FIXTURE AND FLOOR COVERING PLAN AND LEGEND

DRAWN BY	AC
CHECKED BY	KK
JOB NUMBER	17183
SHEET NAME	A-3.1

MOBILE MEDIA							
NOTE: ALL SHELVING UNITS ARE 10'-0" IN HEIGHT UNLESS OTHERWISE NOTED. ALL STATIC SHELVING TO HAVE TOP & BOTTOM CONNECTIONS.							
TAG	SIZE	DESCRIPTION	TOTAL	TAG	SIZE	DESCRIPTION	TOTAL
MR-6024	60"W x 24"D	MOBILE RACK	0	SR-6024	60"W x 24"D	STATIC RACK	1
MR-4824	48"W x 24"D	MOBILE RACK	4	SR-4824	48"W x 24"D	STATIC RACK	4
MR-4224	42"W x 24"D	MOBILE RACK	0	SR-4224	42"W x 24"D	STATIC RACK	0
MR-3624	36"W x 24"D	MOBILE RACK	0	SR-3624	36"W x 24"D	STATIC RACK	0
MR-3024	30"W x 24"D	MOBILE RACK	0	SR-3024	30"W x 24"D	STATIC RACK	0
MR-6036	60"W x 36"D	MOBILE RACK	0	SR-6036	60"W x 36"D	STATIC RACK	0
MR-4836	48"W x 36"D	MOBILE RACK	6	SR-4836	48"W x 36"D	STATIC RACK	2
MR-4236	42"W x 36"D	MOBILE RACK	0	SR-4236	42"W x 36"D	STATIC RACK	0
MR-3636	36"W x 36"D	MOBILE RACK	0	SR-3636	36"W x 36"D	STATIC RACK	0
MR-3036	30"W x 36"D	MOBILE RACK	0	SR-3036	30"W x 36"D	STATIC RACK	0
TOTAL MOBILE:			6	TOTAL STATIC:			7

- NOTES:**
- G.C. IS RESPONSIBLE FOR RECEIPT, COUNT AND VERIFICATION OF ALL SHIPMENTS FOR STOCKROOM SHELVING AND MOBILE SYSTEM.
 - G.C. IS RESPONSIBLE FOR PROTECTING ALL OWNER SUPPLIED MATERIALS THROUGHOUT THE WORK AND IS TO MAKE REPAIRS AS REQUIRED.
 - ALL CONTRACTORS TO FAMILIARIZE THEMSELVES WITH LOCAL UNION RULES. ALL APPLICABLE COSTS SHALL BE INCLUDED IN THE BID PRICE.
 - FIXTURE CONTRACTOR SHALL BE RESPONSIBLE FOR COORDINATING LOCAL ELECTRICAL REQUIREMENTS WITH THE ELECTRICAL CONTRACTOR AND LOCAL INSPECTOR.
 - ALL BLOCKING MEMBERS, I.E. SHELF BACKING, GLAZING STOPS, PLATFORMS, ETC. SHALL BE NON-COMBUSTIBLE. ALL FINISHED WOOD TO BE FLAME RETARDANT WITH A MAXIMUM FLAME SPREAD INDEX OF 25.
 - ALL DIMENSIONS GIVEN BETWEEN FIXTURES ARE NOMINAL AND ARE SHOWN FOR CLEARANCE AND DESIGN PURPOSES ONLY.
 - WALL AND FREESTANDING FIXTURES SUPPLIED BY TNF, UNLOADED AND ASSEMBLED BY G.C.
 - ALL STOCK ROOM SHELVING UNITS PROVIDED AND INSTALLED BY TNF VENDOR.
 - G.C. TO PROVIDE FIRE RETARDANT WOOD BLOCKING AND BRACING WHERE REQ'D. G.C. TO COORDINATE WITH FIXTURE SHOP DRAWINGS FINAL LOCATIONS AND MOUNTING HEIGHTS OF BLOCKING.
- NOTES:**
- CARPET TILE TO GO UNDER FITTING ROOM BENCH
 - START CARPET LAYOUT HERE
 - EDGE OF MOBILE SHELVING TRACK
 - G.C. TO PROVIDE GROMMETS FOR CORD MANAGEMENT IN COUNTERTOPS WHERE POWERED EQUIPMENT OCCURS, REFER TO A-5.1 FOR EQUIPMENT LOCATIONS.
 - IN-FLOOR SENSORMATIC SECURITY SYSTEM. G.C. TO VERIFY REQUIREMENTS AND COORDINATE WITH VENDOR.
 - FIRE EXTINGUISHER AS REQUIRED BY LOCAL CODE, PROVIDED BY G.C. EXTINGUISHERS TO BE WALL-HUNG.
 - NEW HI-LO DRINKING FOUNTAIN. REFER TO PLUMBING DRAWINGS.
 - DELIVERY LANDING AREA SUPPLIED AND INSTALLED BY G.C. REFER TO 5/A-3.3
 - MINIMUM 44" CLEAR PATH OF EGRESS, REFER TO 6/A-3.3
 - PROVIDE TENANT ID SIGN PER MALL CRITERIA MANUAL
- 3 PLAN KEY NOTES** # SCALE NONE
- F-2 FLOOR
 - WB-2 FLOOR BASE
 - P-1 WALL UP TO 12'-0" AFF. NO PAINT ABOVE 12'-0"
- 2 GENERAL NOTES** SCALE NONE
- 4 STOCK ROOM FINISHES** SCALE NONE
- 5 STOCK FIXTURE SCHEDULE** SCALE NONE

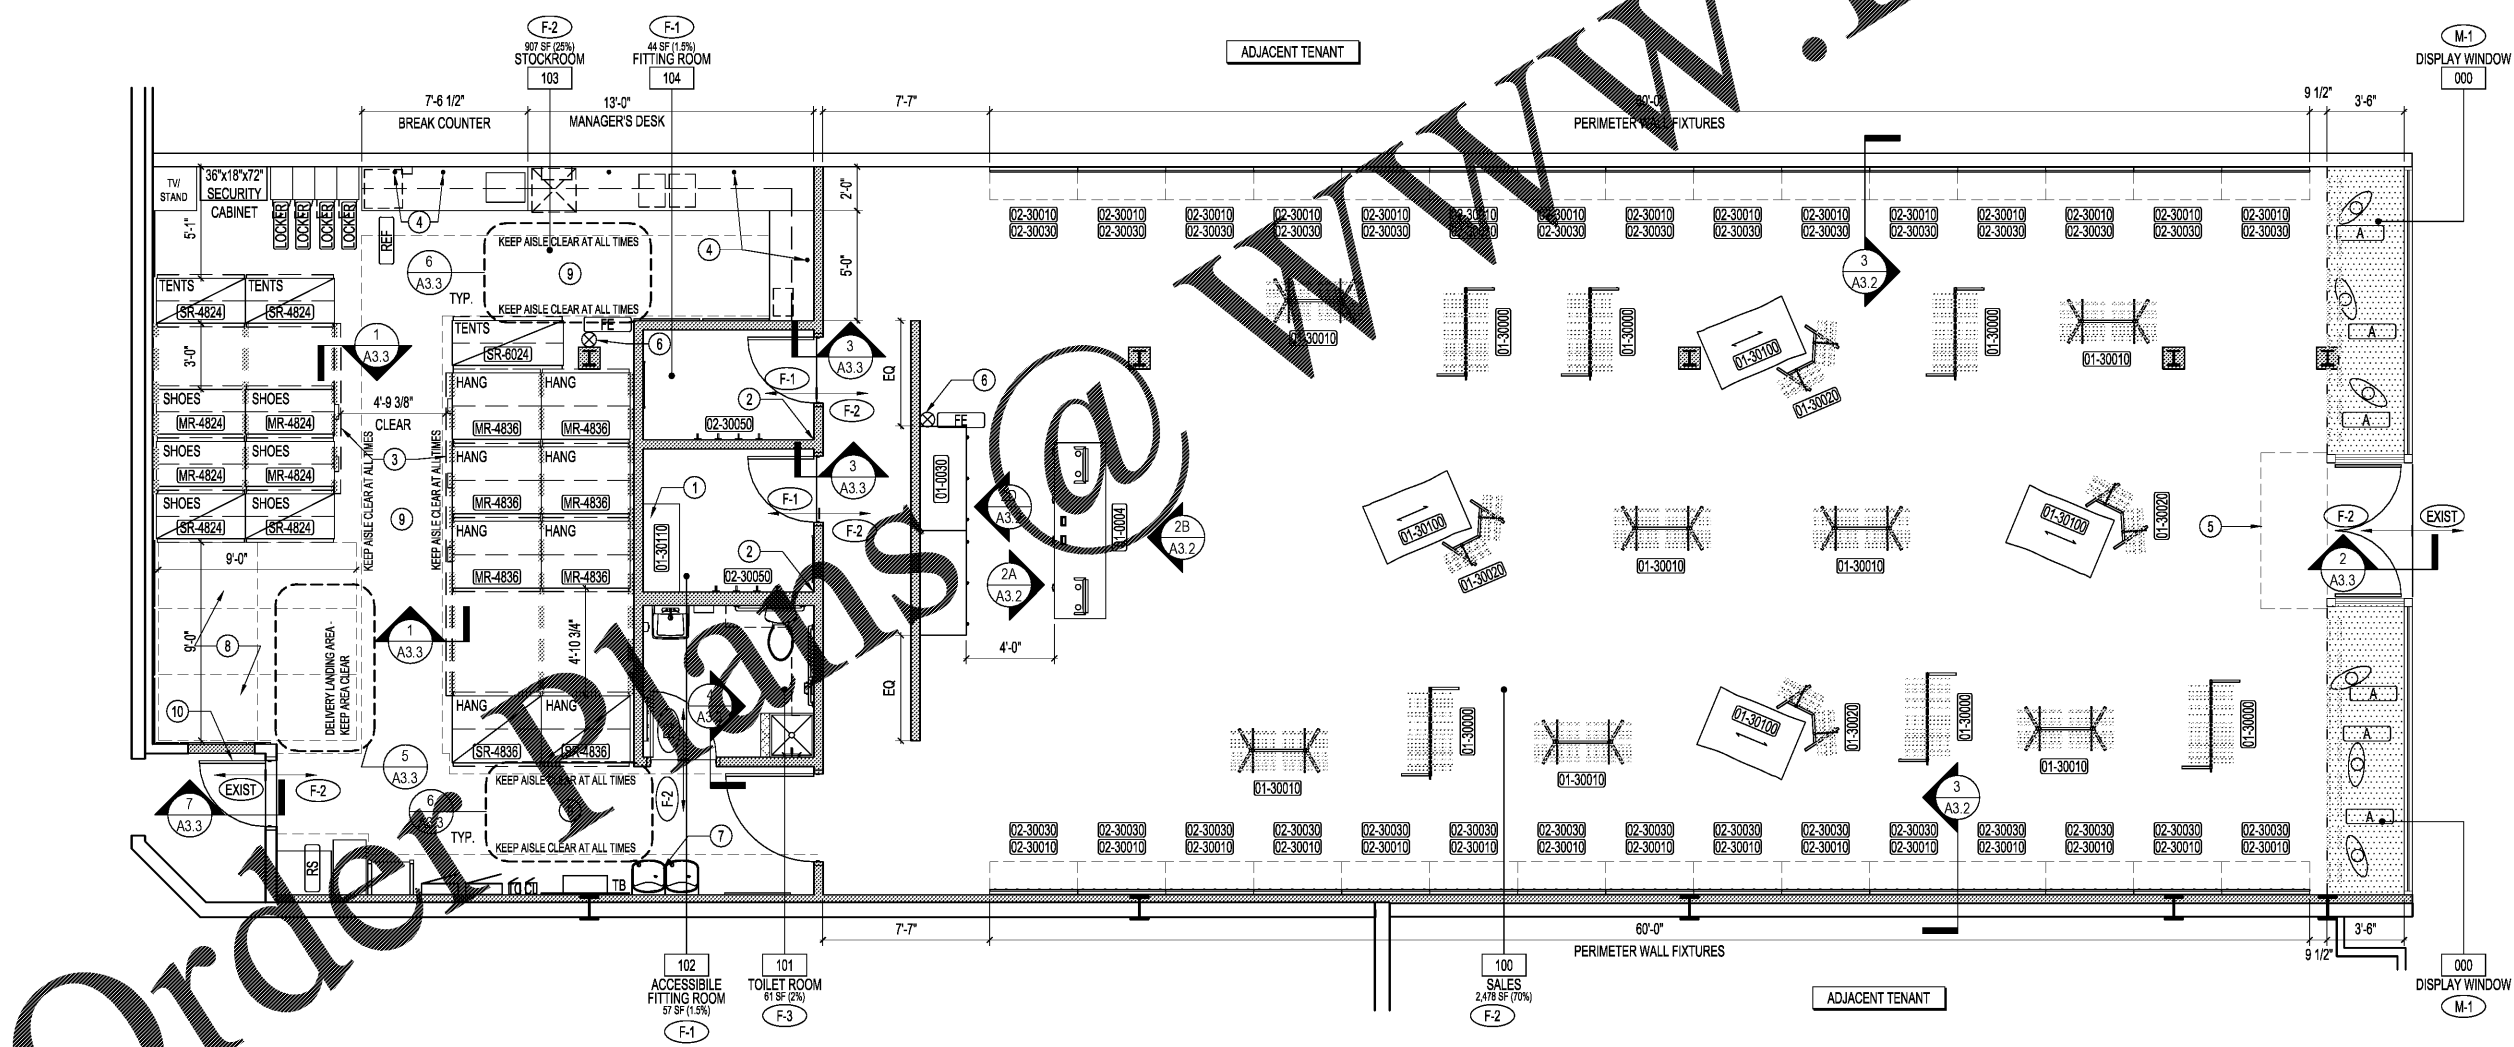

1 FIXTURE LAYOUT AND FLOOR COVERING PLAN

SCALE
 1/4"=1'-0"