

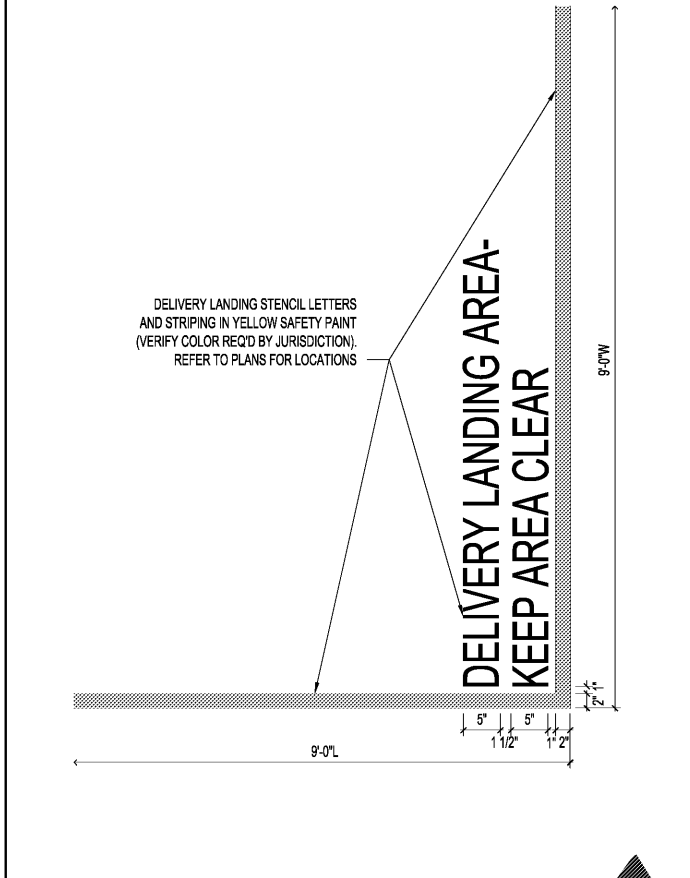


11 WALL BASE DETAIL SCALE 6"=1'-0"

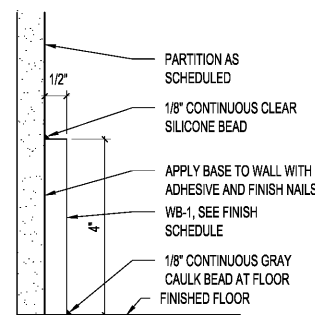


5 DELIVERY LANDING AREA DETAIL SCALE 1"=1'-0"

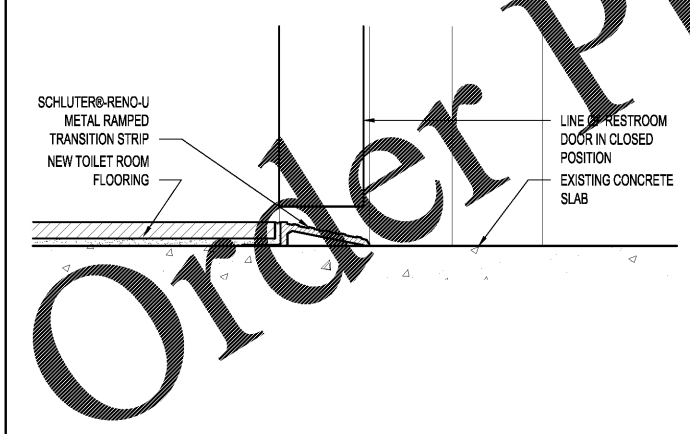


4 CONCRETE TO TILE TRANSITION SCALE 6"=1'-0"

10 SECTION THROUGH BREAK COUNTER SCALE 1/4"=1'-0"

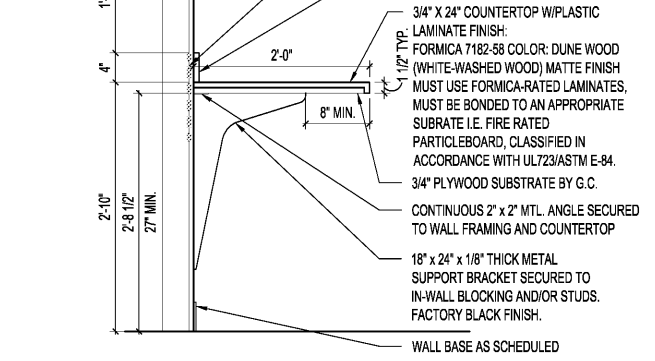


NOTE: MODIFY LIP AT UNDER-COUNTER REFRIGERATOR AS NECESSARY TO MAINTAIN 34" COUNTER HEIGHT

6 EGRESS STRIPING DETAIL SCALE 1"=1'-0"

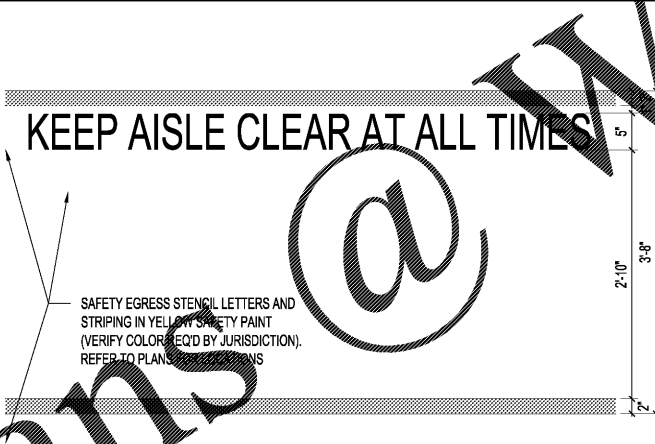


3 CONCRETE TO CARPET TRANSITION SCALE 6"=1'-0"

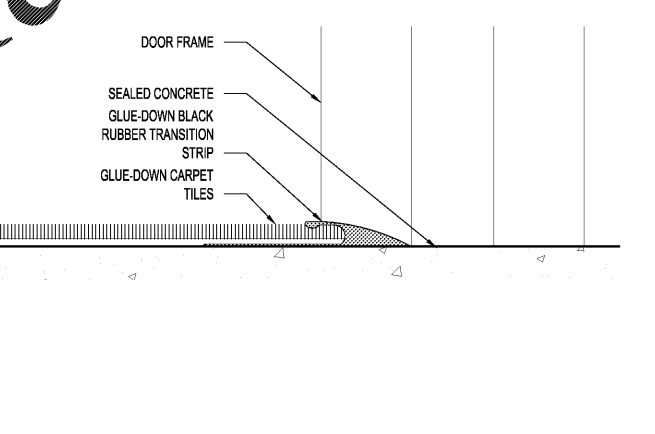


2 MALL TILE TO CONCRETE TRANSITION SCALE 6"=1'-0"


SECTION THROUGH MANAGER'S DESK SCALE 1"=1'-0"

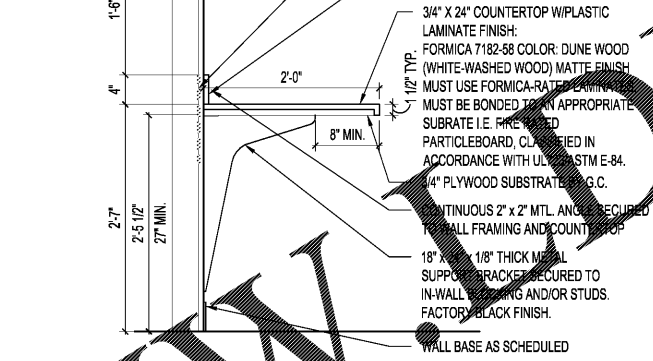


7 RECEIVING DOOR TRANSITION SCALE 6"=1'-0"

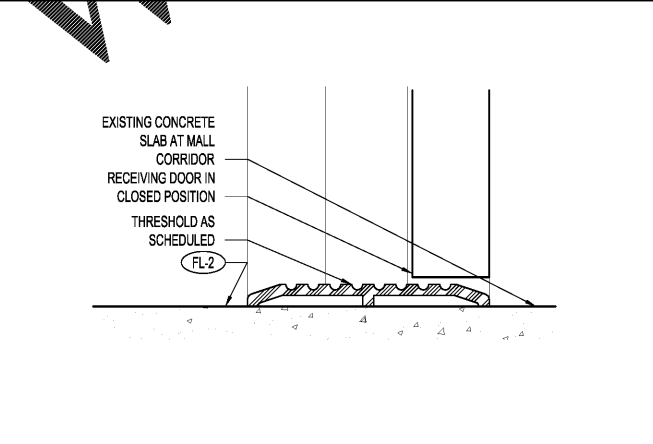

1 STOCK UNIT TRACK DETAIL SCALE 6"=1'-0"

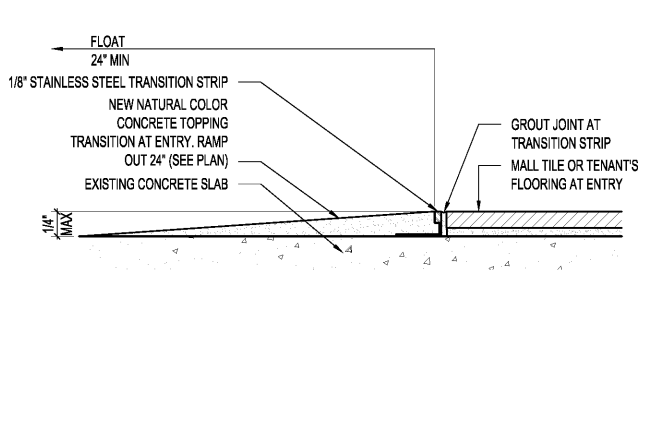


8 HANGER SYSTEM DETAIL SCALE 1"=1'-0"

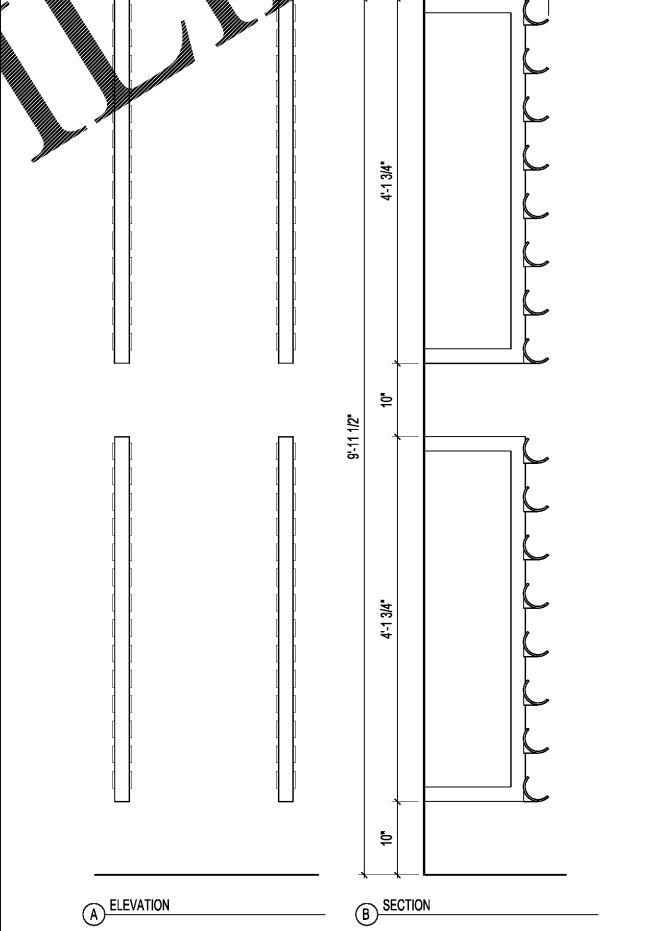

1 STOCK UNIT TRACK DETAIL SCALE 6"=1'-0"

NOTES:
REFER TO FIXTURE PLAN AND INTERIOR ELEVATIONS FOR LOCATIONS AND LENGTHS OF COUNTERTOPS.
G.C. TO PROVIDE AND INSTALL ALL ELEMENTS AS INDICATED IN THIS DRAWING, INCLUDING: SHELVES, BRACKETS, SURFACE-MOUNTED STANDARDS, COUNTERTOP AND ALL REQUIRED BLOCKING

NOTES:
REFER TO FIXTURE PLAN AND INTERIOR ELEVATIONS FOR LOCATIONS AND LENGTHS OF COUNTERTOPS.
G.C. TO PROVIDE AND INSTALL ALL ELEMENTS AS INDICATED IN THIS DRAWING, INCLUDING: SHELVES, BRACKETS, SURFACE-MOUNTED STANDARDS, COUNTERTOP AND ALL REQUIRED BLOCKING

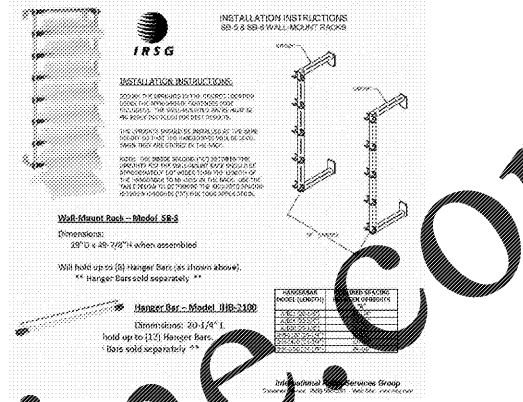

RGLA
rgla solutions, inc.
River Road, Ste 125
Schiller Park, IL 60176
p: 847.671.7452
f: 847.671.4200
www.rgla.com

REVISIONS	DATE
ISSUE FOR CLIENT AND LANDLORD	10/27/2017
ISSUE FOR PERMIT	11/17/2017
ISSUE FOR BID - REV 1	11/27/2017

robert g. lyon + associates, inc.
retail architecture
5101 S. Schiller Park
Schiller Park, IL 60176
p: 847.671.7452
f: 847.671.4200
www.rgla.com

THE ABOVE DRAWINGS AND SPECIFICATIONS AND CEAS, DESIGN AND ARRANGEMENTS REPRESENTED THEREIN ARE AND SHALL REMAIN THE PROPERTY OF THIS OFFICE AND NO PART THEREOF SHALL BE COPIED, DISCLOSED TO OTHERS OR USED IN THE CONNECTION WITH ANY WORK OR PROJECT OTHER THAN THAT SPECIFICALLY IDENTIFIED IN THESE DRAWINGS OR SPECIFICATIONS WITHOUT THE WRITTEN CONSENT OF THIS OFFICE. VERBAL CONTACT WITH THESE DRAWINGS OR SPECIFICATIONS SHALL CONSTITUTE CONCLUSIVE EVIDENCE OF ACCEPTANCE OF THESE RESTRICTIONS. WRITTEN DIMENSIONS ON THESE DRAWINGS SHALL HAVE PRECEDENCE OVER SCALED DIMENSIONS. CONTRACTORS SHALL VERIFY AND BE RESPONSIBLE FOR ALL DIMENSIONS AND CONDITIONS ON THE JOB AND THIS OFFICE MUST BE NOTIFIED OF ANY VARIATIONS FROM THE DIMENSIONS AND CONDITIONS SHOWN BY THESE DRAWINGS 30 DAYS BEFORE PROCEEDING WITH FABRICATION.

THE NORTH FACE
AVENTURA MALL
19501 BISCAYNE BLVD
SPACE #327
AVENTURA, FL 33180
FIXTURE & FLOOR COVERING DETAILS

DRAWN BY	AC
CHECKED BY	KK
JOB NUMBER	17183
SHEET NAME	A-3.3