

STEEL KEY	CORE DRILLED	TTOP	TTOP/CF	FREE STANDING	SP	SP-022	MISC. SYMBOLS	CHAIR	BARSTOOL

NOTE: THIS KEY REPRESENTS GENERAL STEEL SYMBOLS. REFERENCE PROJECT SPECIFICATIONS FOR PRODUCT DESCRIPTIONS DETAILED IN PLAN.

SEATING Concepts
 125 Connell Ave
 Rockdale, IL 60436
 www.seating-concepts.com
 P: 815.730.7980 F: 815.730.7969
 This drawing contains proprietary information by Seating Concepts. Unauthorized use or reproduction is prohibited without expressed written consent of Seating Concepts.

Project Contacts:
 Please contact one of the following Seating Concepts team members to address any concerns you may have:

Customer Service: 815.730.7980
 Ken Hibben - Manager x 2253
 Cheri Salamon x 2224
 Lorna Cullison x 2246
 Mel Randall x 2234
 Krista Bagley x 2219
 Julia Schladenhauffen x 2226
 Kerry Struder x 2223

Interior Design: 815.730.7980
 Samantha Utthe - Manager x 2251
 Lori Manion x 2242
 Sandra Chavez x 2221
 Deborah Paulik x 2262
 Rita Gear x 2235
 Kimberly Sea x 2252




PROJECT: BK 20/20 Light
 LOCATION: Lake City, GA 30260
 ADDRESS: 5141 Jonesboro Road
 STORE #: 4003
 DESIGNER: Lori C. Manion
 CSR: Mel Randall
 SALES MANAGER: Betsy Spinks

START DATE: 11-29-17

REVISION HISTORY			
DATE	#	DESCRIPTION	XY
11-29-17	1	Revised per BKC	SC

SHEET TITLE: Seating Layout
ID-2
 11 x 17 SIZE FORMAT

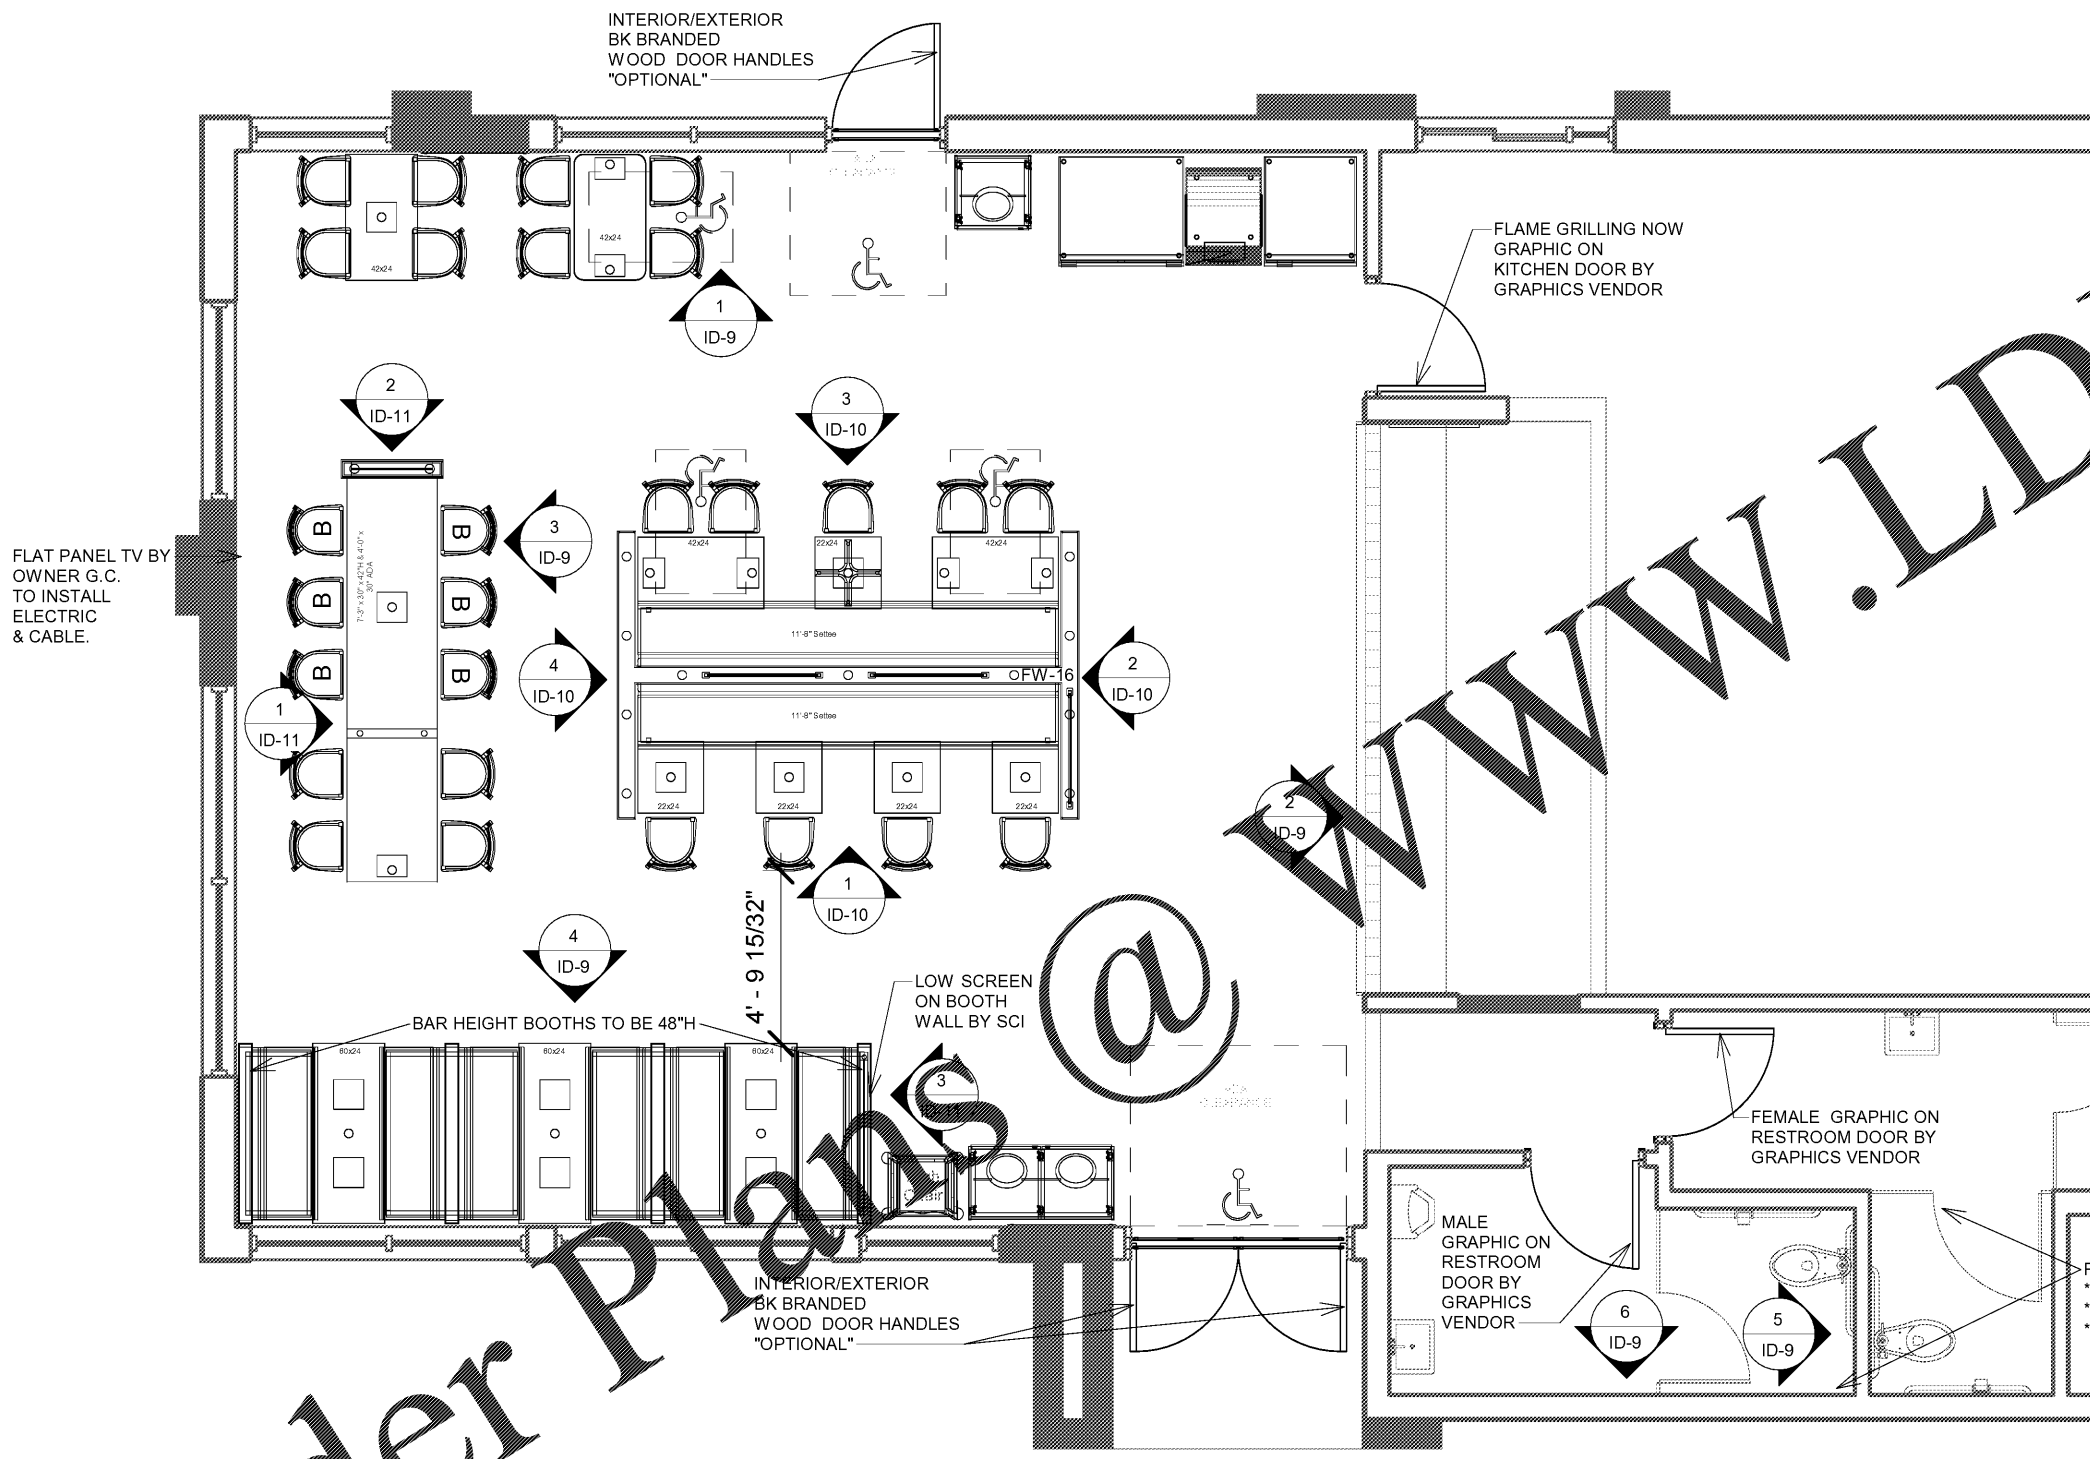

Order Plans @ WWW.LDILine.com

SEATING AND TABLE	TABLE TOP TYPES	SINGLES	2 TOPS	3 TOPS	4 TOPS	5 TOPS	6 TOPS	8 TOPS	10 TOPS	12 TOPS
TABLE	TABLE TOP #	--	5	--	5	--	4	--	--	--
SCHEDULE	SEAT #	--	10	--	20	--	24	--	--	--

ADA ACCESSIBLE SEATS: 4 TOTAL SEAT COUNT: 54

