

This drawing contains proprietary information by Seating Concepts. Unauthorized use or reproduction is prohibited without expressed written consent of Seating Concepts.

Project Contacts:

Please contact one of the following Seating Concepts team members to address any concerns you may have:

Customer Service: 815.730.7980
 Ken Hibben - Manager x 2253
 Cheri Salamon x 2224
 Lorna Cullison x 2246
 Mel Randall x 2234
 Krista Bagley x 2219
 Julia Schladenhauffen x 2226
 Kerry Struder x 2223

Interior Design: 815.730.7980
 Samantha Uthe - Manager x 2251
 Lori Manion x 2242
 Sandra Chavez x 2221
 Deborah Paulik x 2262
 Rita Gear x 2235
 Kimberly Sea x 2252



PROJECT: BK 20/20 Light

LOCATION: Lake City, GA 30260

ADDRESS: 5141 Jonesboro Road

STORE #: 4003

DESIGNER: Lori C. Manion

CSR: Mel Randall

SALES MANAGER: Betsy Spinks


START DATE: 11-29-17

REVISION HISTORY			
DATE	#	DESCRIPTION	XY
11-29-17	1	Revised per BKC	SC

SHEET TITLE: Graphic & Wayfinding Layout

ID-4

11 x 17 SIZE FORMAT

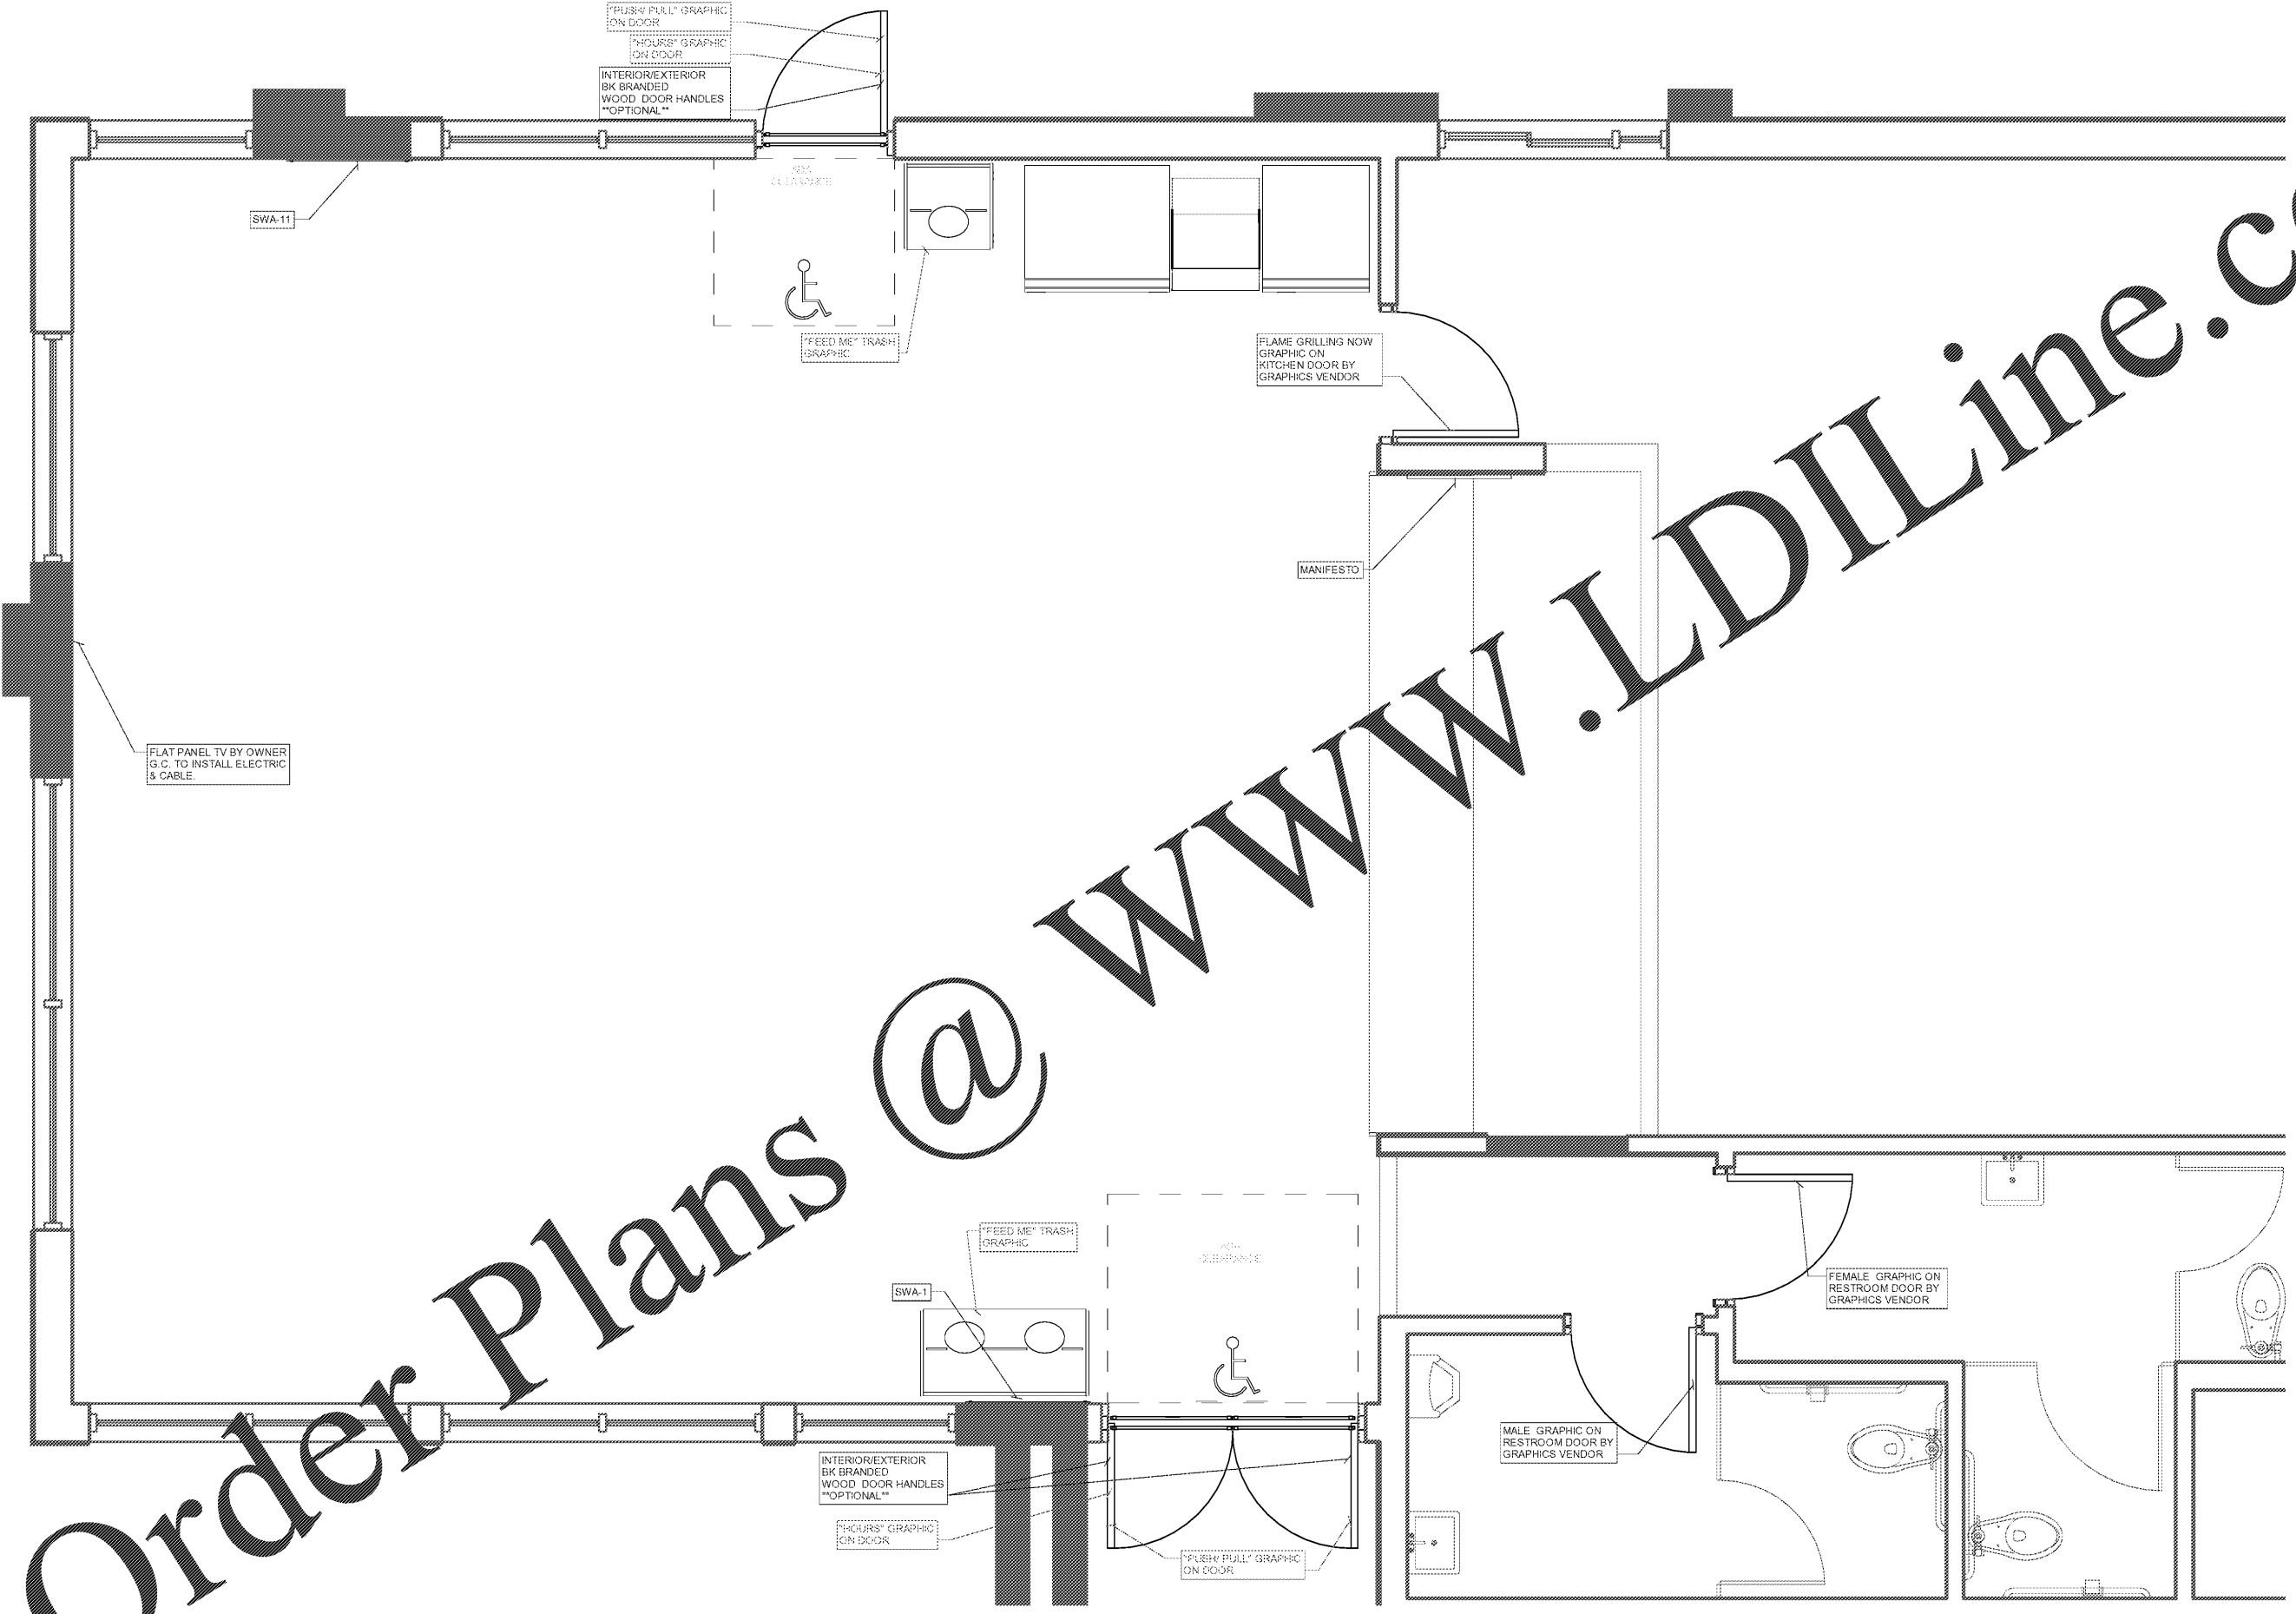

① Graphic & Wayfinding Layout
1/4" = 1'-0"

Order Plans @

WWW.LDILine.com