

This drawing contains proprietary information by Seating Concepts. Unauthorized use or reproduction is prohibited without expressed written consent of Seating Concepts.

**Project Contacts:**

Please contact one of the following Seating Concepts team members to address any concerns you may have:

- Customer Service: 815.730.7980
- Ken Hibben - Manager x 2253
  - Cheri Salamon x 2224
  - Lorna Cullison x 2246
  - Mel Randall x 2234
  - Krista Bagley x 2219
  - Julia Schladenhauffen x 2226
  - Kerry Struder x 2223

- Interior Design: 815.730.7980
- Samantha Uthe - Manager x 2251
  - Lori Manion x 2242
  - Sandra Chavez x 2221
  - Deborah Paulik x 2262
  - Rita Gear x 2235
  - Kimberly Sea x 2252



PROJECT: BK 20/20 Light

LOCATION: Lake City, GA 30260

ADDRESS: 5141 Jonesboro Road

STORE #: 4003

DESIGNER: Lori C. Manion

CSR: Mel Randall

SALES MANAGER: Betsy Spinks


START DATE: 11-29-17

REVISION HISTORY			
DATE	#	DESCRIPTION	XY
11-29-17	1	Revised per BKC	SC

SHEET TITLE: Graphic & Wayfinding Layout

**ID-4**

11 x 17 SIZE FORMAT

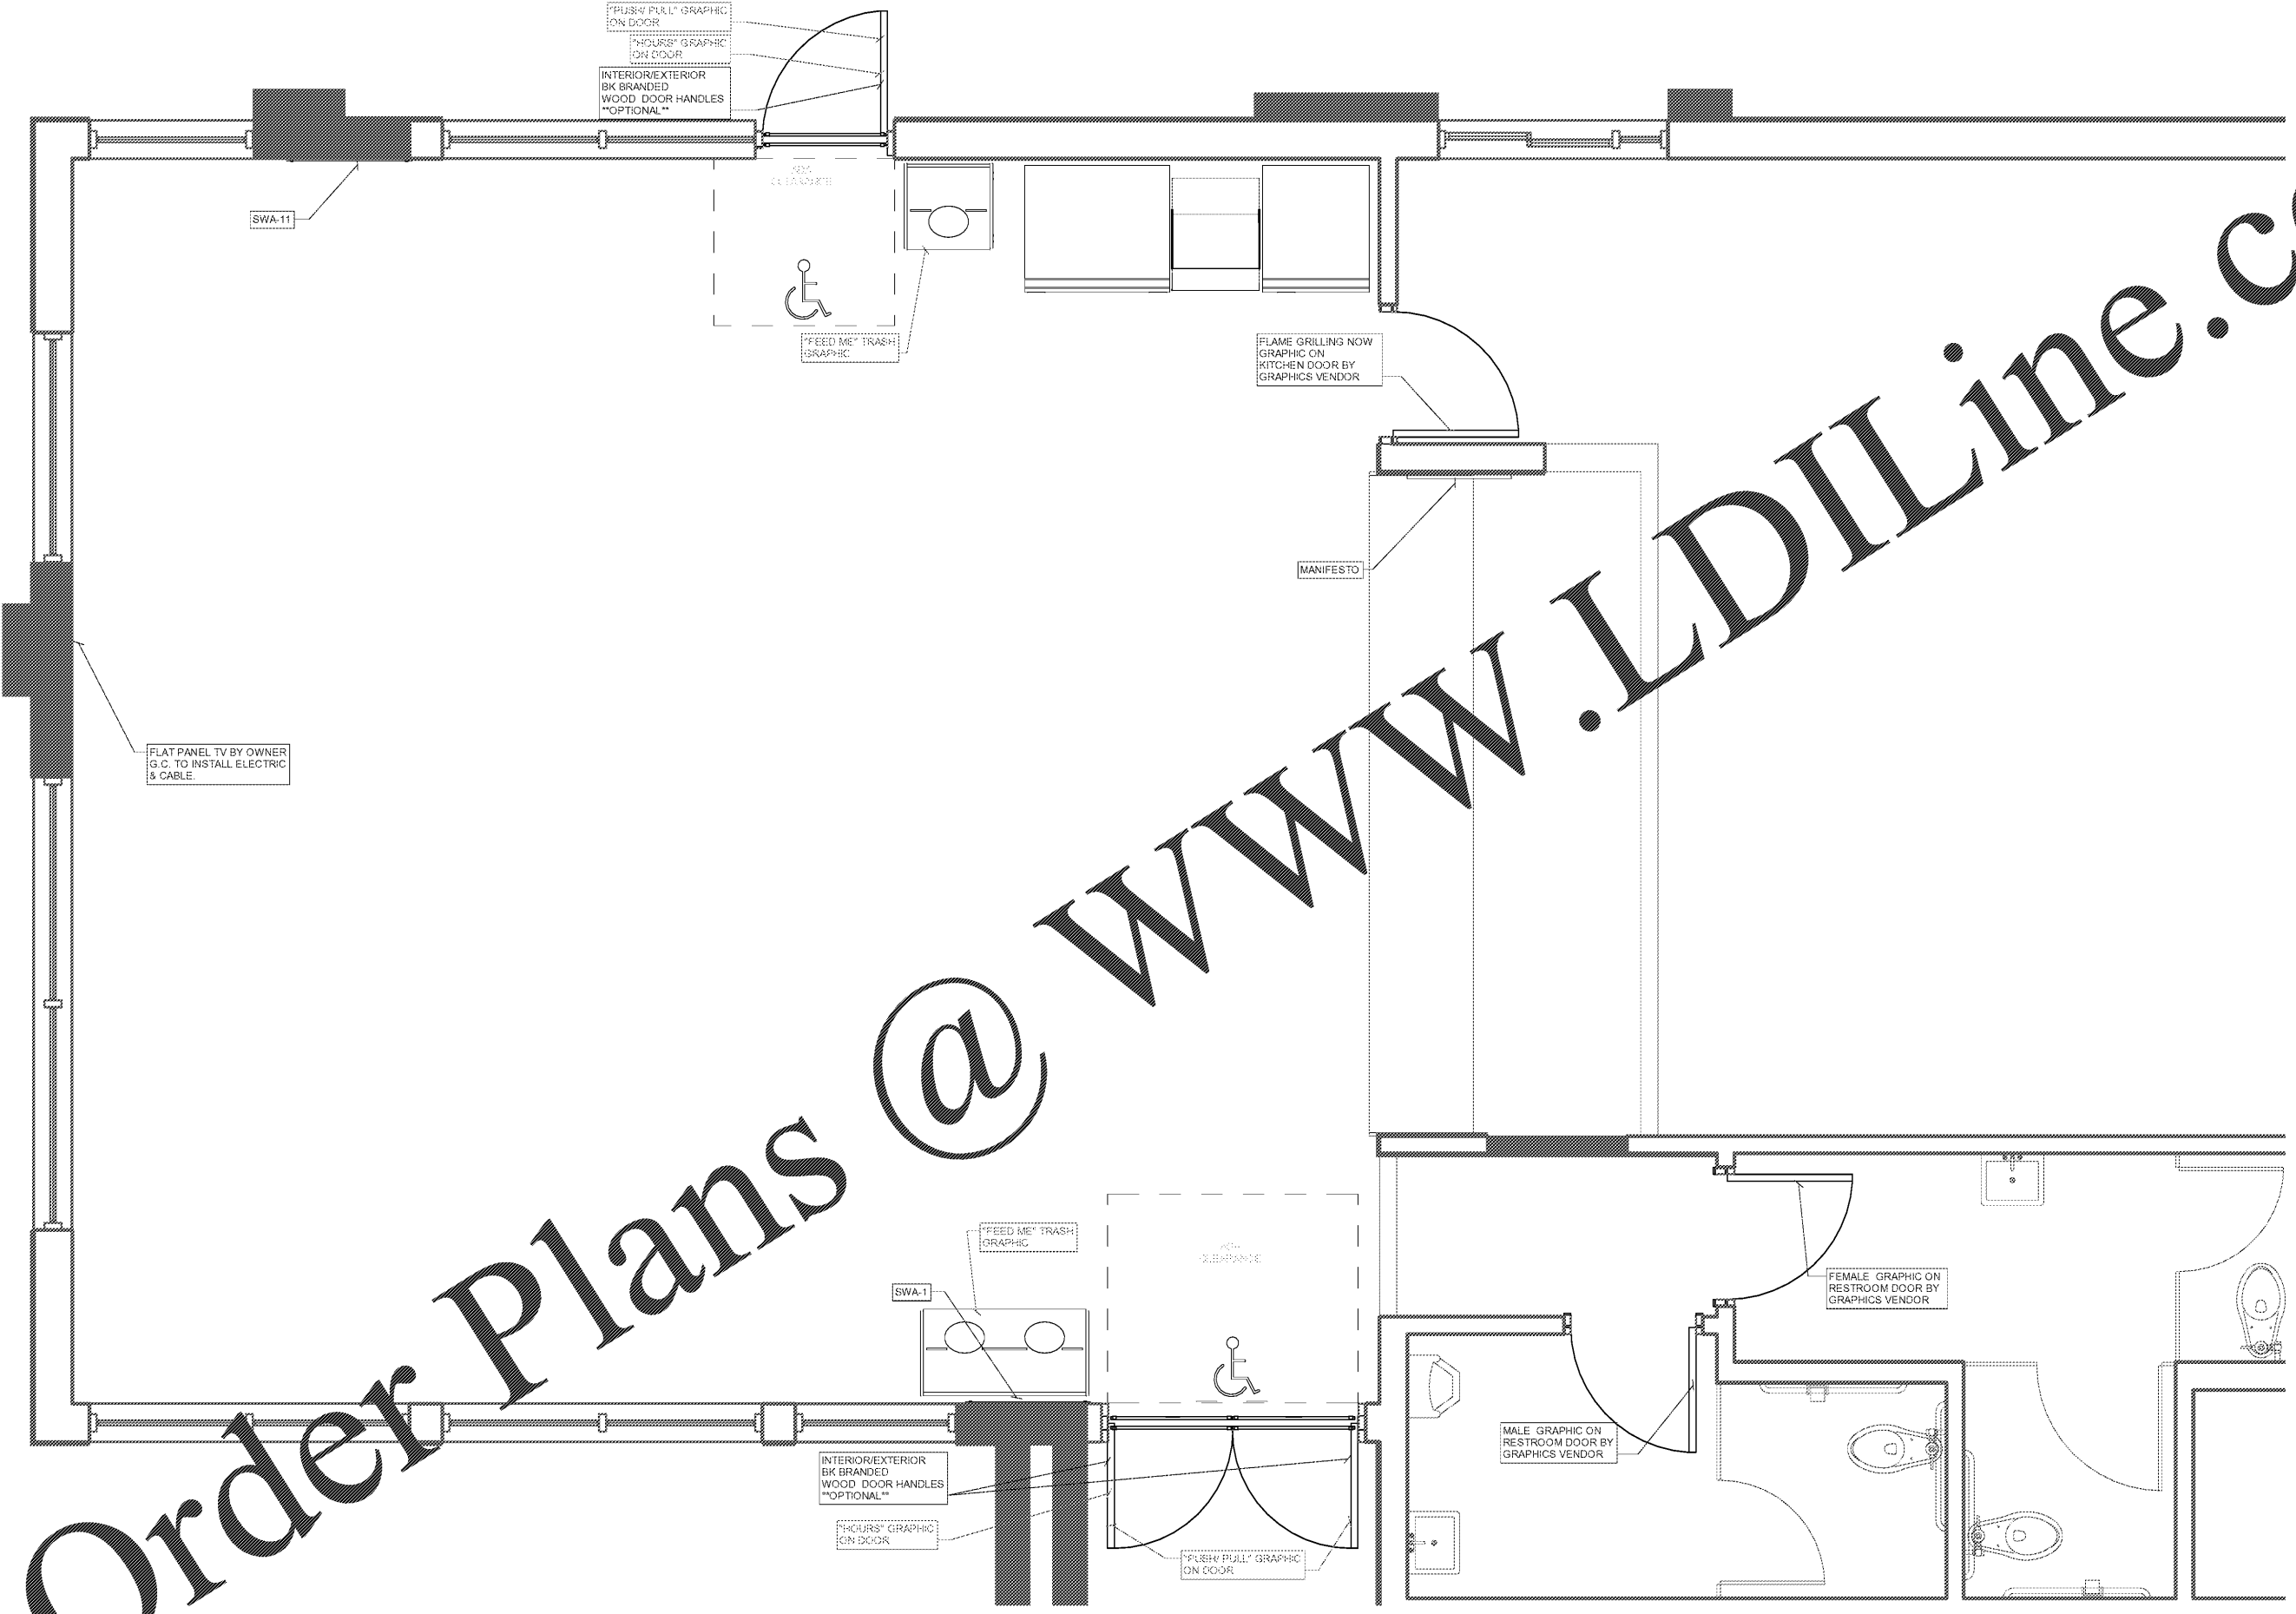

1 Graphic & Wayfinding Layout  
1/4" = 1'-0"

Order Plans @

www.LDILine.com