

This drawing contains proprietary information by Seating Concepts. Unauthorized use or reproduction is prohibited without expressed written consent of Seating Concepts.

Project Contacts:

Please contact one of the following Seating Concepts team members to address any concerns you may have:

Customer Service: 815.730.7980
 Ken Hibben - Manager x 2253
 Cheri Salamon x 2224
 Lorna Cullison x 2246
 Mel Randall x 2234
 Krista Bagley x 2219
 Julia Schladenhauffen x 2226
 Kerry Struder x 2223

Interior Design: 815.730.7980
 Samantha Uthe - Manager x 2251
 Lori Manion x 2242
 Sandra Chavez x 2221
 Deborah Paulik x 2262
 Rita Gear x 2235
 Kimberly Sea x 2252



PROJECT: BK 20/20 Light
 LOCATION: Lake City, GA 30260
 ADDRESS: 5141 Jonesboro Road
 STORE #: 4003
 DESIGNER: Lori C. Manion
 CSR: Mel Randall
 SALES MANAGER: Betsy Spinks


START DATE: 11-29-17

REVISION HISTORY			
DATE	#	DESCRIPTION	XY SC
11-29-17	1	Revised per BKC	SC


SHEET TITLE: Feature Wall Soffit Detail

ID-7


11 x 17 SIZE FORMAT

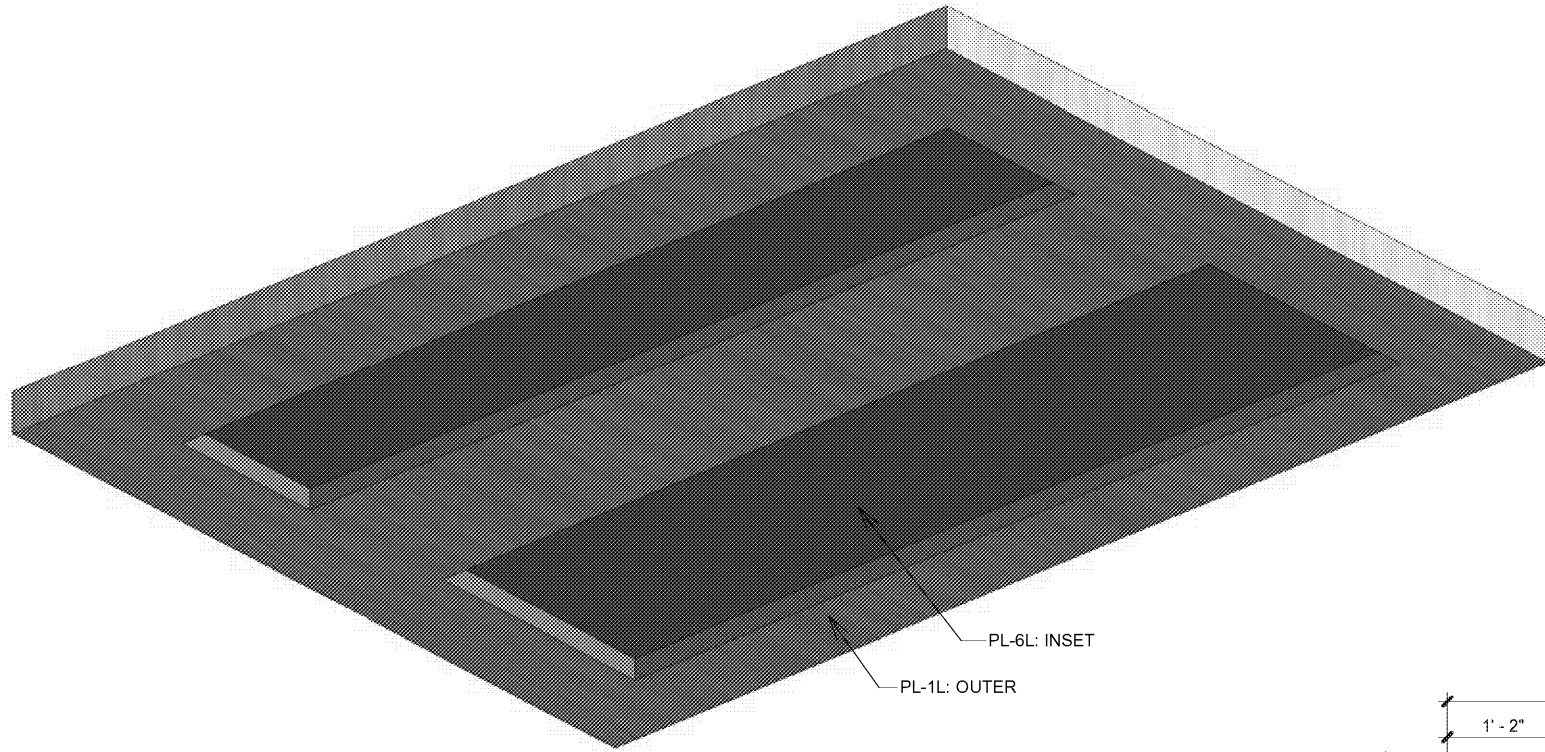


① 3D Ortho

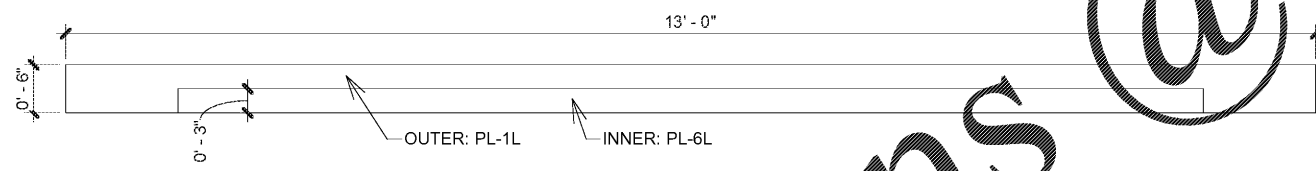

② Elevation Front
1/2" = 1'-0"

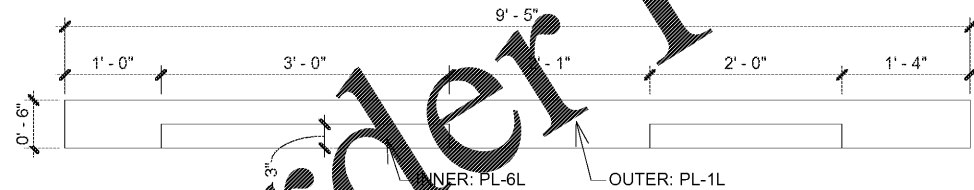

③ Elevation Left
1/2" = 1'-0"

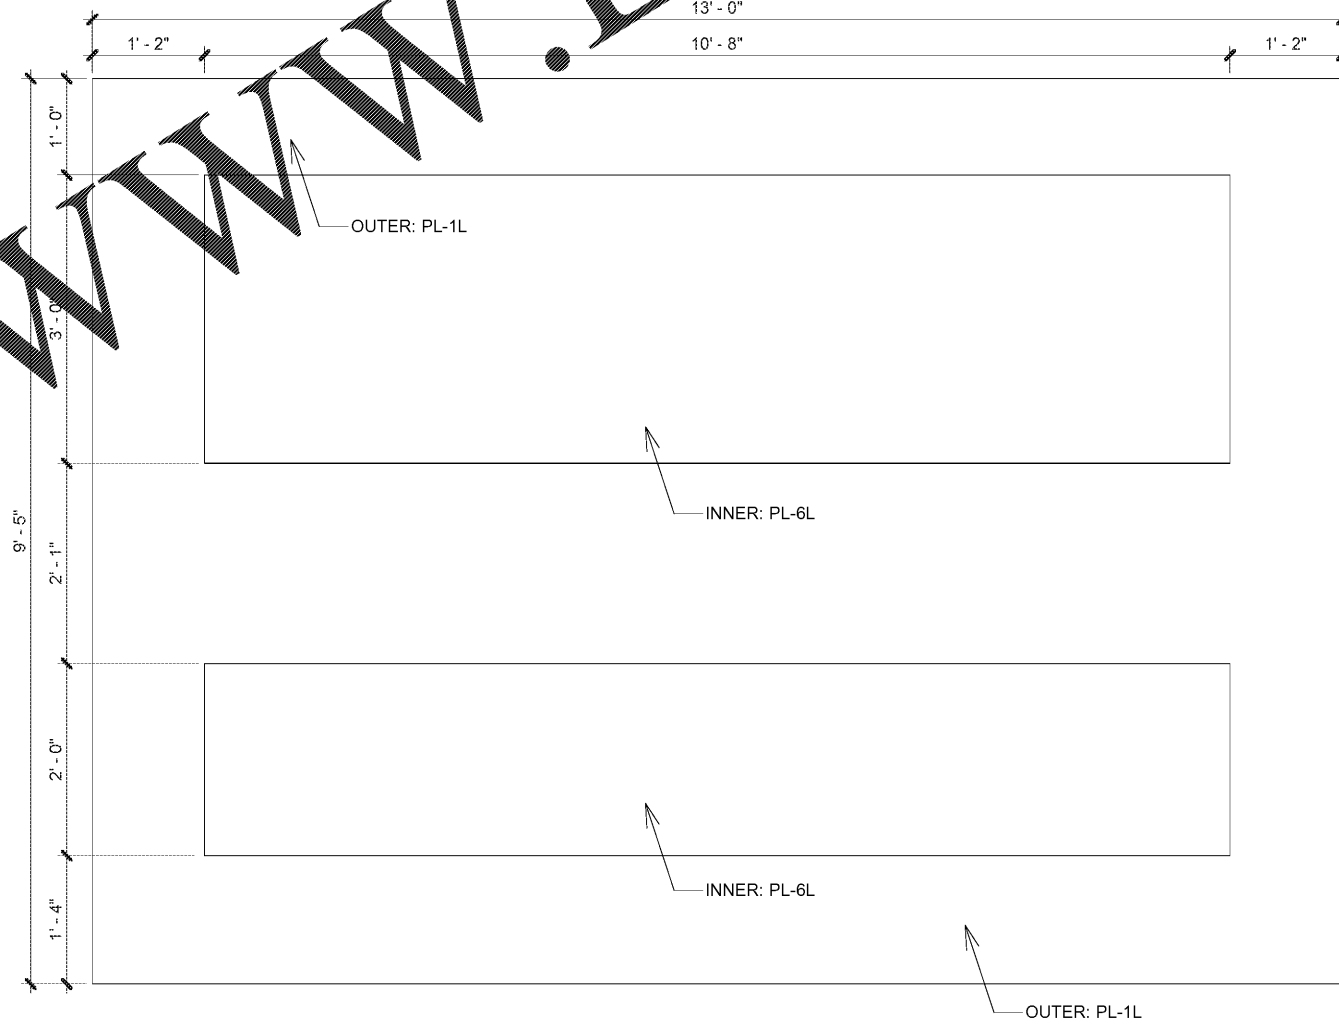

④ Elevation Top
1/2" = 1'-0"

WWW.LDILine.com

Order Plans @