

This drawing contains proprietary information by Seating Concepts. Unauthorized use or reproduction is prohibited without expressed written consent of Seating Concepts.

**Project Contacts:**

Please contact one of the following Seating Concepts team members to address any concerns you may have:

Customer Service: 815.730.7980  
 Ken Hibben - Manager x 2253  
 Cheri Salamon x 2224  
 Lorna Cullison x 2246  
 Mel Randall x 2234  
 Krista Bagley x 2219  
 Julia Schladenhauffen x 2226  
 Kerry Struder x 2223

Interior Design: 815.730.7980  
 Samantha Uthe - Manager x 2251  
 Lori Manion x 2242  
 Sandra Chavez x 2221  
 Deborah Paulik x 2262  
 Rita Gear x 2235  
 Kimberly Sea x 2252




PROJECT: BK 20/20 Light  
 LOCATION: Lake City, GA 30260  
 ADDRESS: 5141 Jonesboro Road  
 STORE #: 4003  
 DESIGNER: Lori C. Manion  
 CSR: Mel Randall  
 SALES MANAGER: Betsy Spinks


START DATE: 11-29-17

REVISION HISTORY			
DATE	#	DESCRIPTION	XY SC
11-29-17	1	Revised per BKC	SC


SHEET TITLE: Feature Wall Soffit Detail  
 ID-7

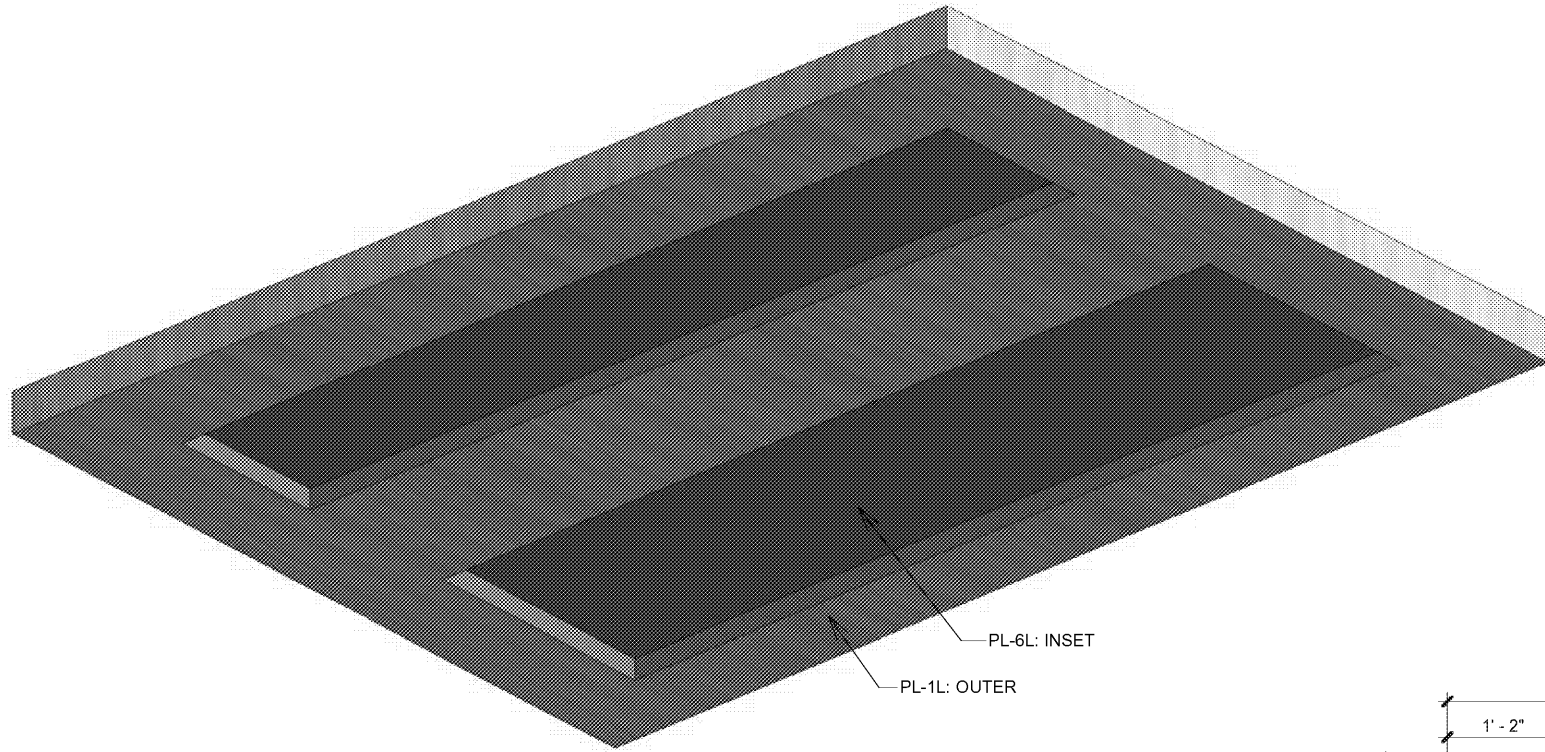


1 3D Ortho

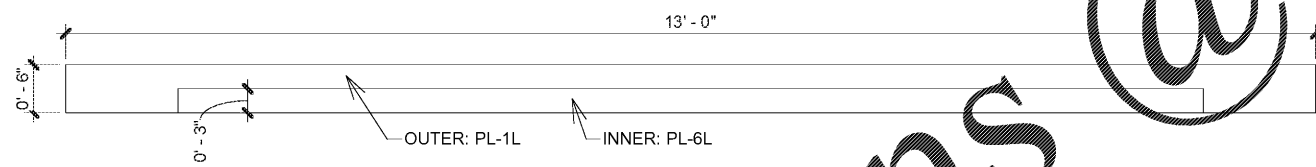

2 Elevation Front  
1/2" = 1'-0"

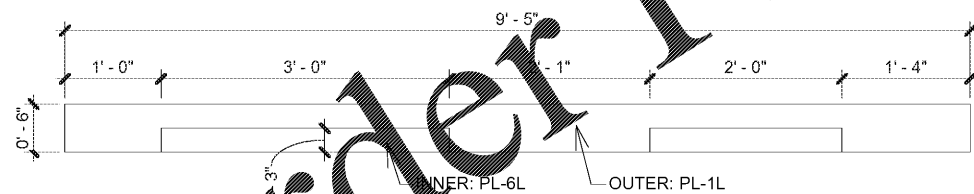

3 Elevation Left  
1/2" = 1'-0"

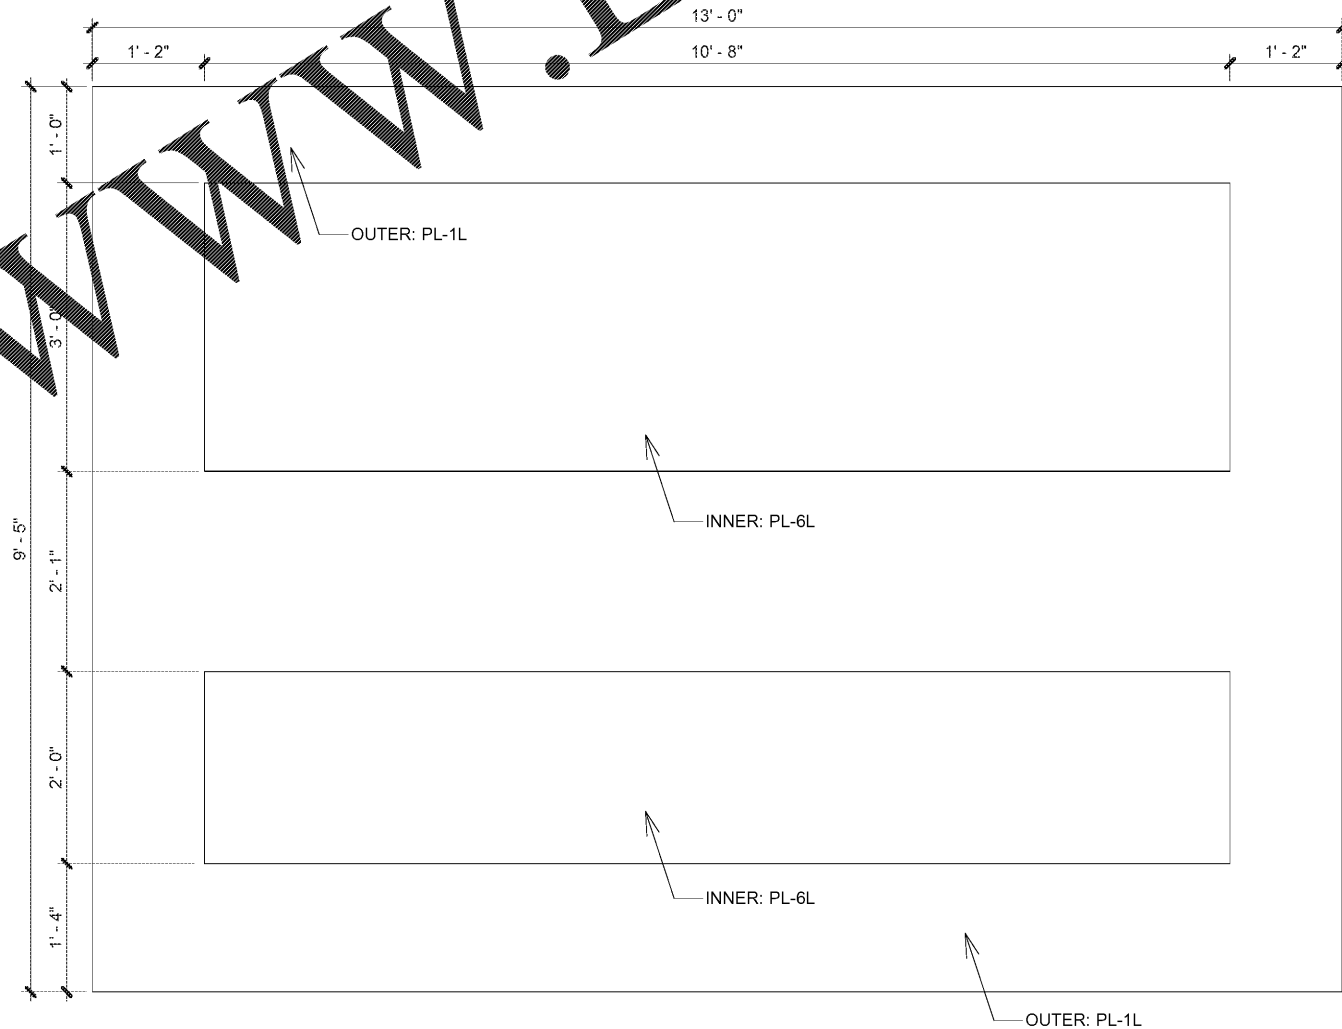

4 Elevation Top  
1/2" = 1'-0"

WWW.LDILine.com

Order Plans @