

This drawing contains proprietary information by Seating Concepts. Unauthorized use or reproduction is prohibited without expressed written consent of Seating Concepts.

Project Contacts:

Please contact one of the following Seating Concepts team members to address any concerns you may have:

Customer Service: 815.730.7980
 Ken Hibben - Manager x 2253
 Cheri Salamon x 2224
 Lorna Cullison x 2246
 Mel Randall x 2234
 Krista Bagley x 2219
 Julia Schladenhauffen x 2226
 Kerry Struder x 2223

Interior Design: 815.730.7980
 Samantha Uthe - Manager x 2251
 Lori Manion x 2242
 Sandra Chavez x 2221
 Deborah Paulik x 2262
 Rita Gear x 2235
 Kimberly Sea x 2252




PROJECT: BK 20/20 Light
 LOCATION: Lake City, GA 30260
 ADDRESS: 5141 Jonesboro Road
 STORE #: 4003
 DESIGNER: Lori C. Manion
 CSR: Mel Randall
 SALES MANAGER: Betsy Spinks

START DATE: 11-29-17

REVISION HISTORY			
DATE	#	DESCRIPTION	XY SC
11-29-17	1	Revised per BKC	SC

SHEET TITLE: Wall Finish Layout
ID-8

11 x 17 SIZE FORMAT

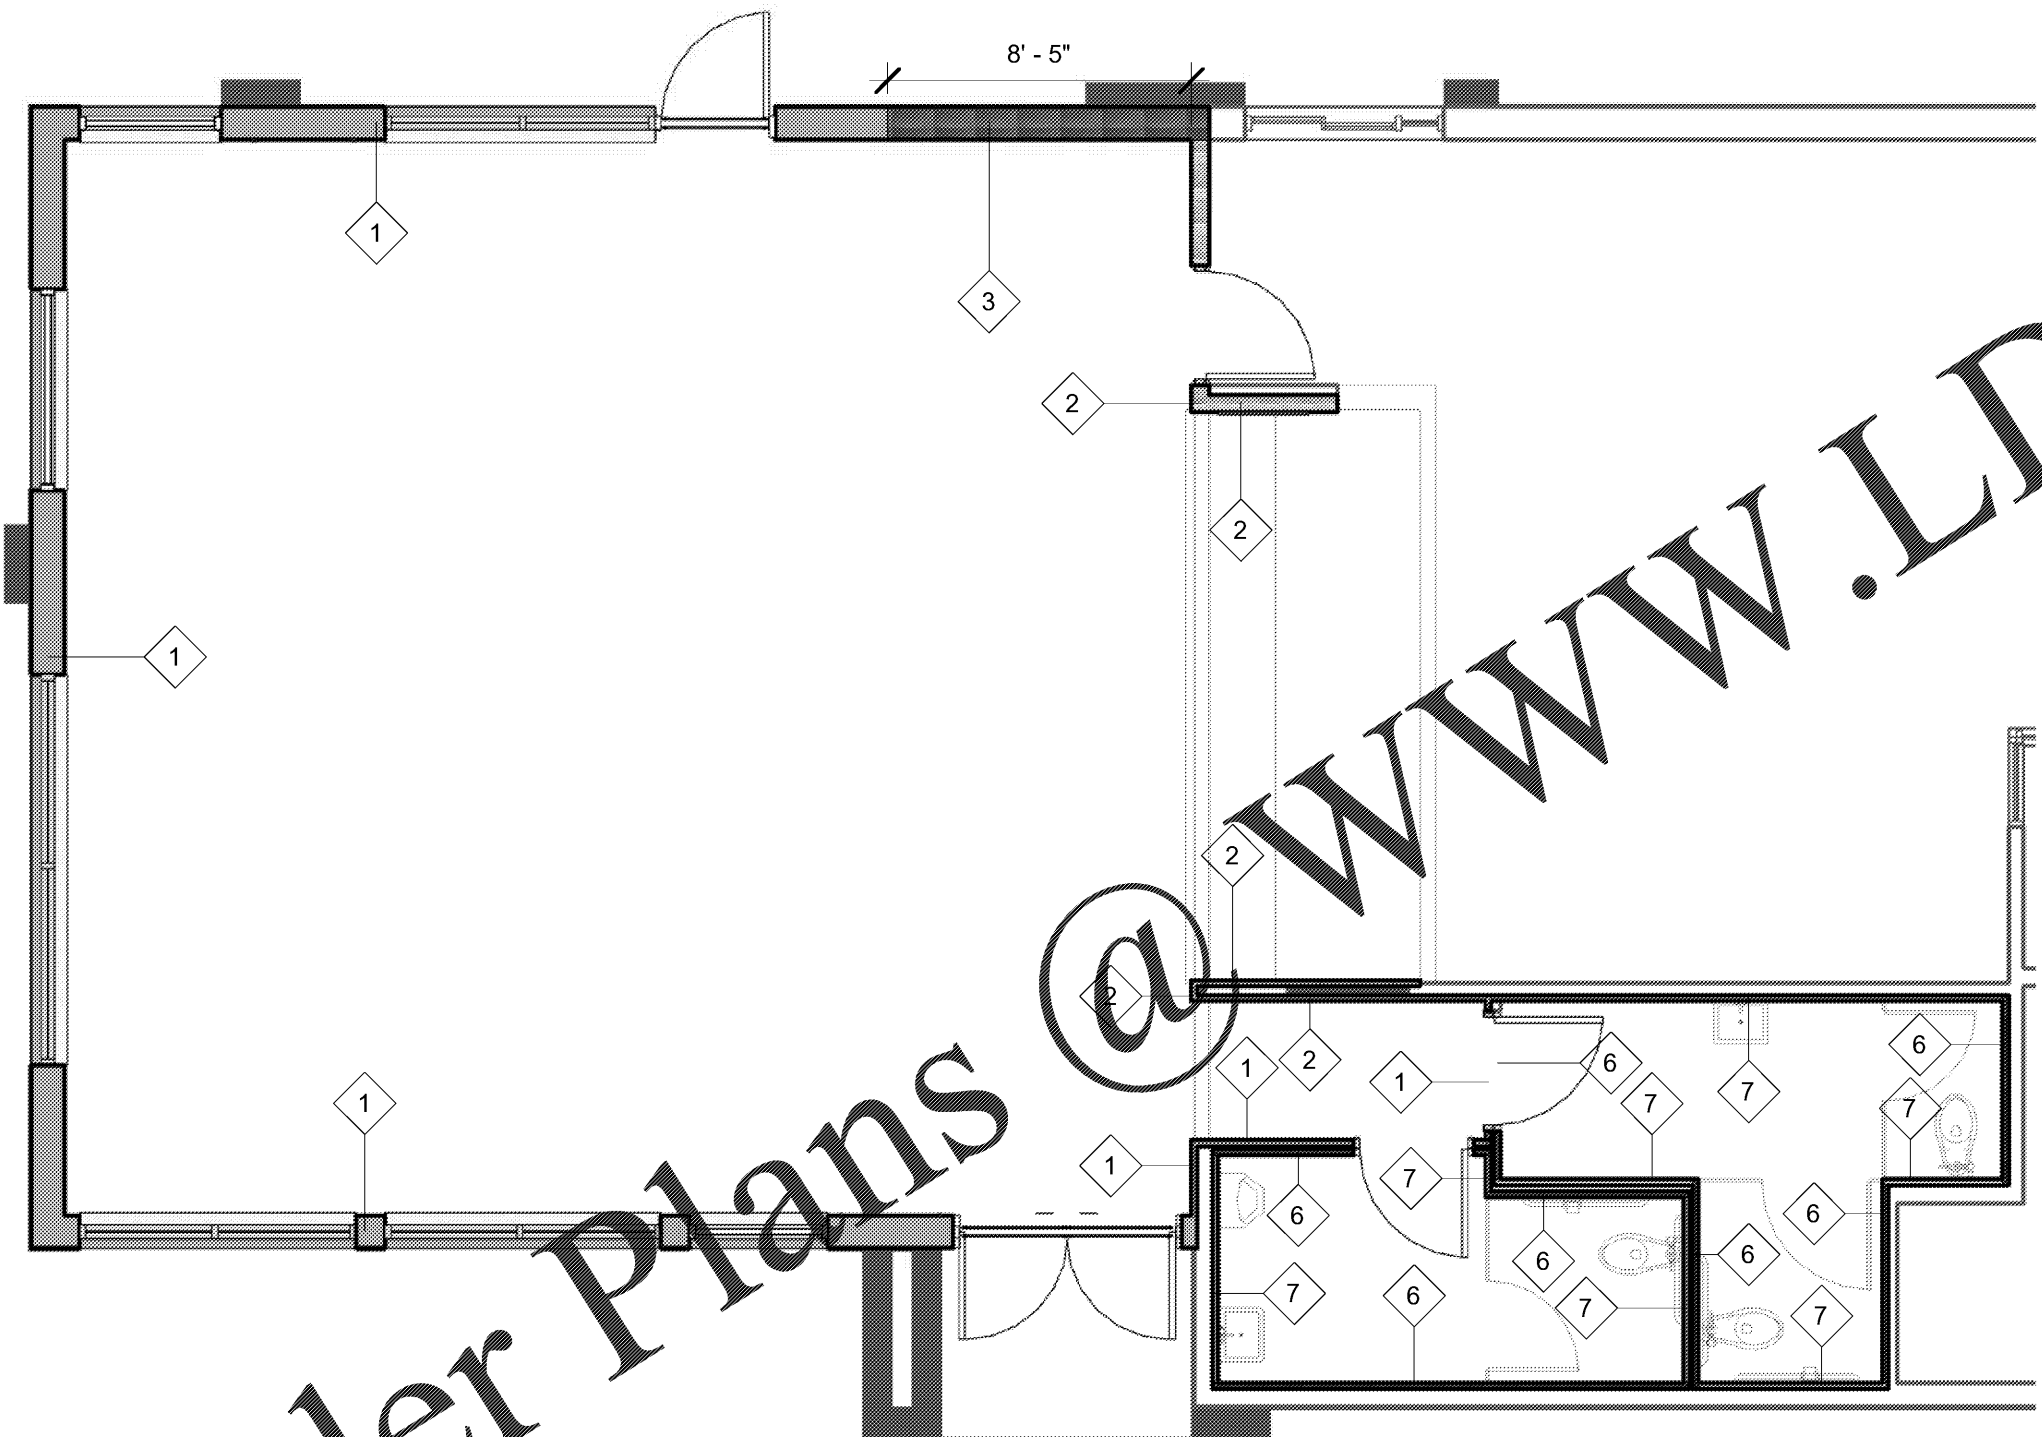


- 1 [Pattern] P-3L, SS-6L, WP-1L, CT-12L
- 2 [Pattern] CT-16L, CT-12L
- 3 [Pattern] CT-14L
- 4 [Pattern] CT-21L
- 5 [Pattern] CT-20L
- 6 [Pattern] CT-3L, CT-4L
- 7 [Pattern] CT-5L, CT-7L

Wall Finish Key
 1/4" = 1'-0"

1 Wall Finish Layout
 3/16" = 1'-0"

Order Plans

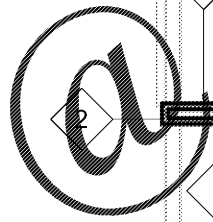

www.LDILine.com