

Project Contacts:

Please contact one of the following Seating Concepts team members to address any concerns you may have:

Customer Service: 815.730.7980
 Ken Hibben - Manager x 2253
 Cheri Salamon x 2224
 Lorna Cullison x 2246
 Mel Randall x 2234
 Krista Bagley x 2219
 Julia Schladenhauffen x 2226
 Kerry Struder x 2223

Interior Design: 815.730.7980
 Samantha Uthe - Manager x 2251
 Lori Manion x 2242
 Sandra Chavez x 2221
 Deborah Paulik x 2262
 Rita Gear x 2235
 Kimberly Sea x 2252



PROJECT: BK 20/20 Light

LOCATION: Lake City, GA 30260

ADDRESS: 5141 Jonesboro Road

STORE #: 4003

DESIGNER: Lori C. Manion

CSR: Mel Randall

SALES MANAGER: Betsy Spinks


START DATE: 11-29-17

REVISION HISTORY			
DATE	#	DESCRIPTION	XY SC
11-29-17	1	Revised per BKC	SC


SHEET TITLE: Interior Elevations

ID-9


11 x 17 SIZE FORMAT

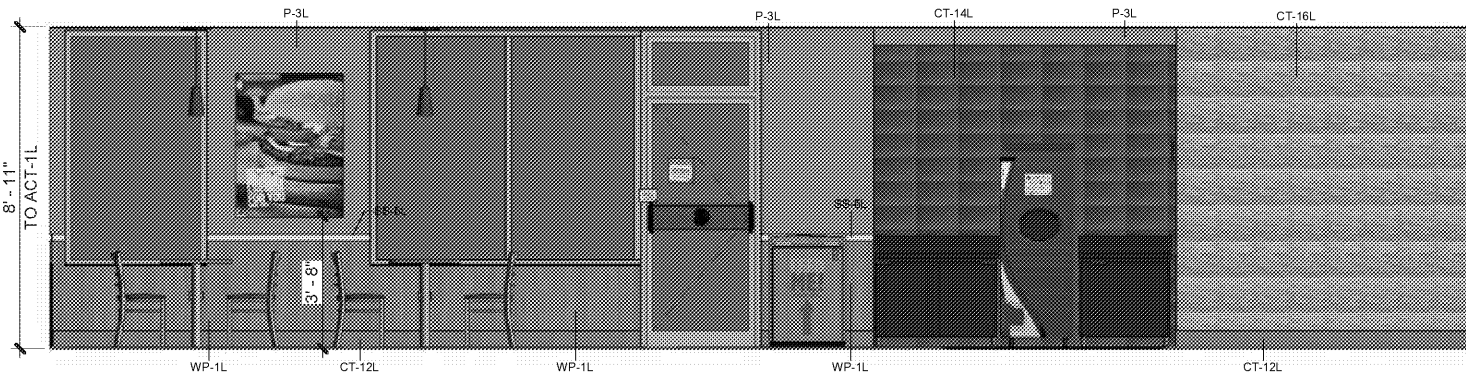


① Dining Room Elevation 1
3/16" = 1'-0"

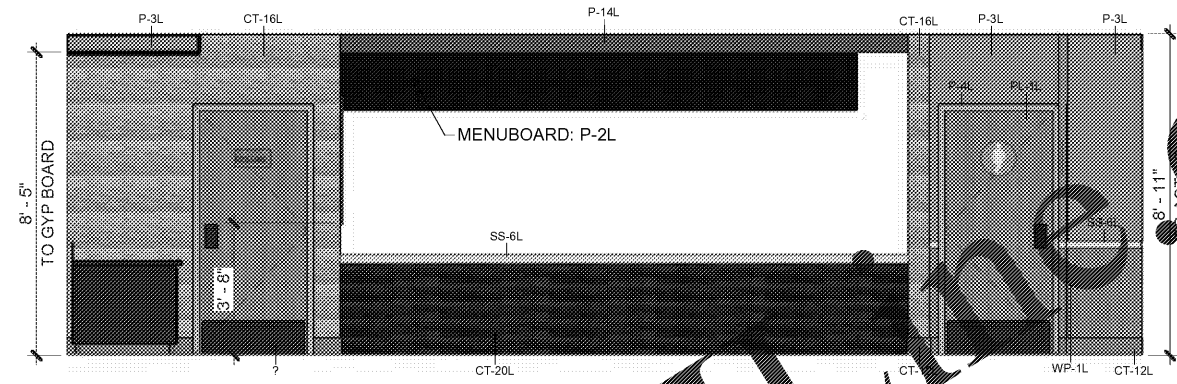


② Dining Room Elevation 2
3/16" = 1'-0"

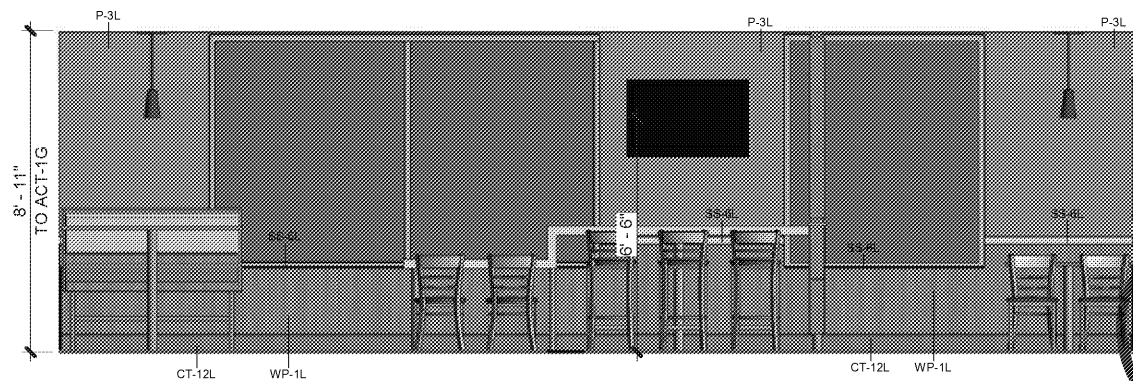

③ Dining Room Elevation 3
3/16" = 1'-0"

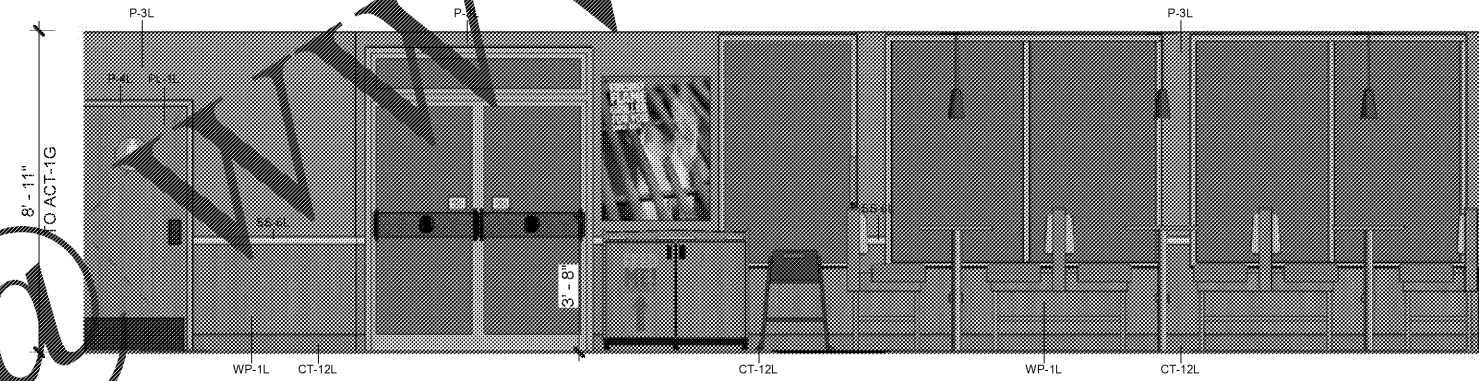


④ Dining Room Elevation 4
3/16" = 1'-0"

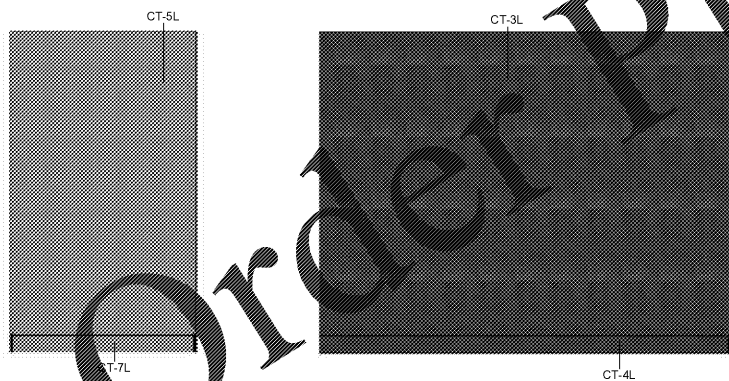

⑤ Elevation 8
3/16" = 1'-0"

⑥ Elevation 9
3/16" = 1'-0"

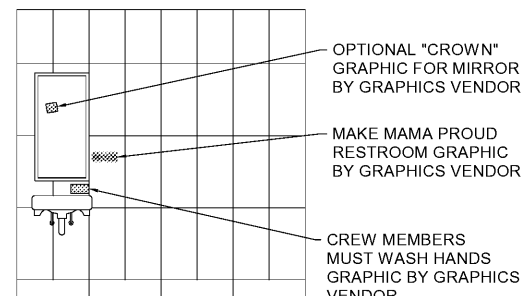

⑦ Typ. Restroom Graphic Details
3/16" = 1'-0"

Order Plans @

WWW.LDILLINE.COM