


- NOTES:
1. INLET MAINTENANCE SHALL BE DOCUMENTED IN PROJECT LOG BOOK.
  2. FILTER BAGS MAY BE REMOVED WHEN SITE IS STABILIZED.
  3. FILTER BAGS SHALL NOT BE MORE THAN HALF FULL AT ANY TIME.

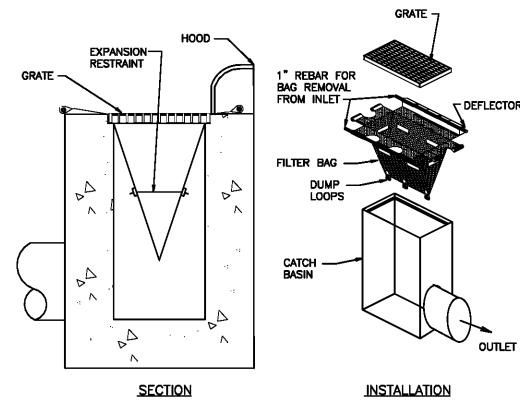

1 CATCH BASIN INLET PROTECTION  
NOT TO SCALE

GENERAL NOTES:

1. ALL TRAFFIC CONTROL SIGNAGE AND STRIPING TO CONFORM TO THE MANUAL ON UNIFORM TRAFFIC CONTROL DEVICES (M.U.T.C.D.).
2. ALL PAVING CUTS SHALL BE MADE BY SAW CUTS. EXISTING ELEVATIONS SHALL BE FIELD VERIFIED AND MATCHED.
3. CONTRACTOR TO COORDINATE ANY CHANGES IN FIELD CONDITIONS THAT MAY REVISE THE DESIGN WITH ARCHITECT / ENGINEER PRIOR TO PROCEEDING.
4. CONTRACTOR IS RESPONSIBLE TO REPLACE AND/OR REPAIR ANY DAMAGES TO THE EXISTING LANDSCAPE, IRRIGATION, POWER AND/OR HARDSCAPE.

DEMOLITION NOTES:


- A. SAWCUT AND REMOVE EXISTING PAVEMENT.
- B. SAWCUT AND REMOVE EXISTING CURB & GUTTER.
- C. SAWCUT AND REMOVE EXISTING CONCRETE.
- D. LIMITS OF CONSTRUCTION - 3,313 SF.
- E. CONTRACTOR TO MAINTAIN ACCESS TO BUILDING AT ALL TIMES.
- F. REMOVE EXISTING ACCESSIBLE PARKING SIGN (LOCATED ON WALL OF BUILDING).
- G. EXISTING COLUMN TO REMAIN AND BE PROTECTED DURING CONSTRUCTION.
- H. INLET PROTECTION - SEE DETAIL 1/C1.01

PROJECT NARRATIVE:

PROPOSED PROJECT INCLUDES SITE RENOVATIONS TO EXISTING SIDEWALK AND PARKING LOT TO PROVIDE ACCESSIBILITY TO BUILDING PER ADA STANDARDS.

PROPERTY IS THE SITE OF AN EXISTING CVS PHARMACY AND ASSOCIATED PARKING LOT AND SERVICE AREA. THE SITE IS SURROUNDED BY OTHER COMMERCIAL DEVELOPMENT.

TOTAL DENUDEU AREA: 3,313 SF (0.08 ACRES)

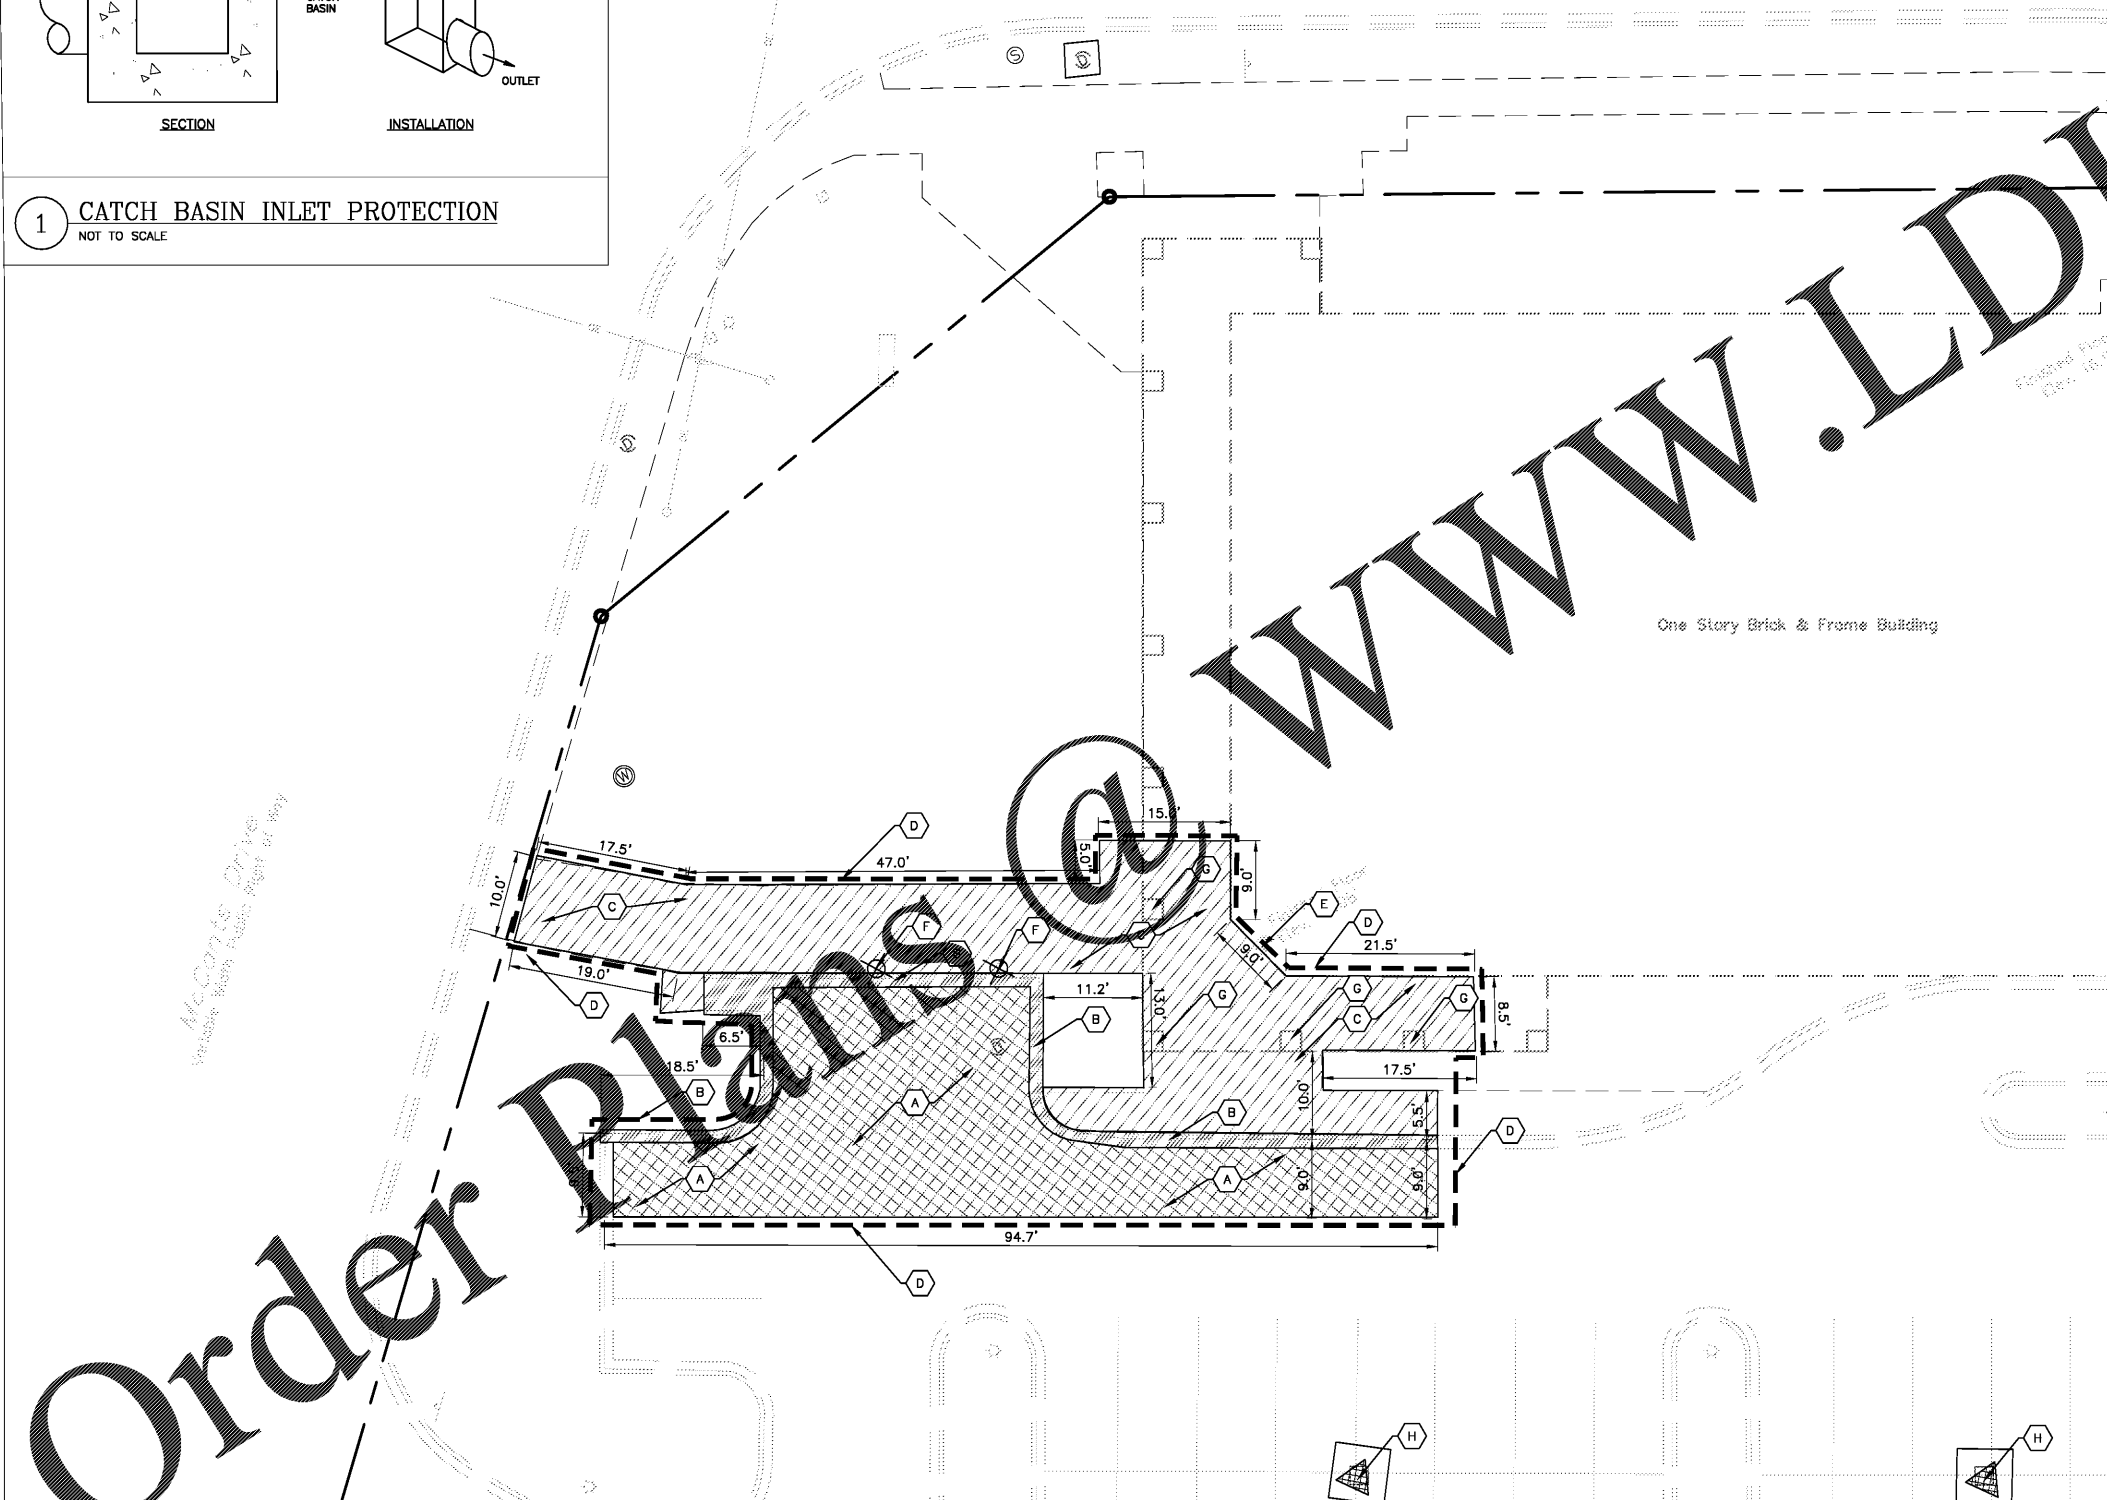

2. DEMOLITION PLAN

SCALE: 1" = 10'-0"

The Palmetto Utility Protection Service, Inc.  
1211 Knox Abbey Drive, Suite 102, Cape Fear, South Carolina 29405  
3 DAYS BEFORE DIGGING IN SOUTH CAROLINA  
CALL 1-888-721-7877  
UNDERGROUND LOCATORS. CONTRACTOR SHALL CONTACT THE UNDERGROUND LOCATORS EVERY 10 DAYS FOR AN UPDATE TO UTILITY LOCATIONS.  
Call BEFORE you DIG!

**CAUTION!!!**  
The locations and elevations of existing underground utilities as shown on this drawing are only APPROXIMATE. No guarantee is either expressed or implied as to the completeness of accuracy thereof. The contractor shall be exclusively responsible for determining the exact utility locations and elevations prior to the start of construction




STORE NUMBER: 5553  
101 BEN SAWYER BLVD  
MOUNT PLEASANT, SC 29464  
PROJECT TYPE ADA and THH  
DEAL TYPE:  
CS PROJECT NUMBER:

ARCHITECT OF RECORD  
**LITTLE**  
www.littleonline.com  
This drawing and the design shown are the property of Little Diversified Architectural Consulting. The reproduction, copying or other use of this drawing without their written consent is prohibited and any infringement will be subject to legal action.  
© Little 2017



DEVELOPER:  
**CVS pharmacy**

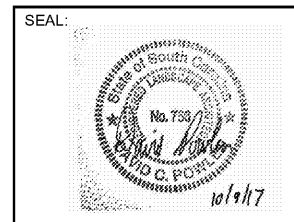

REVISIONS:

CVS PROJECT MANAGER:	CPM
DRAWING BY:	GSB
DATE:	10-09-2017
JOB NUMBER:	121-7815-08
TITLE:	DEMOLITION PLAN
SHEET NUMBER:	C1.01
COMMENTS:	