

TOTAL STORE AREA: 10,125	PHARMACY AREA: 745 S.F.	SUBLEASE AREA: N/A
RETAIL AREA: 7,456 S.F.	UPPER LEVEL AREA: 276 S.F.	SERVICE AREA: 334 S.F.


ARCHITECT INFO: **CVS STORE LAYOUT INFO:**

COMPANY NAME: LRI
CONTACT NAME: Kevin Seibel
CONTACT PHONE: 704-676-3352
CONTACT EMAIL: kseibel@lri.com

CONTACT NAME: M. WHITFORD
CONTACT PHONE: 401-770-2587
EMAIL: mark.whitford@CVSHealth.com

PROJECT: THH & ADA 2017															
GROUP FILE NOTES:															
PROVIDER	PHOTO	PHOTO	REVLON	REVLON	REVLON	REVLON	REVLON	REVLON	REVLON	REVLON	REVLON	REVLON	REVLON	REVLON	REVLON
RETAIL	PHOTO	PHOTO	REVLON	REVLON	REVLON	REVLON	REVLON	REVLON	REVLON	REVLON	REVLON	REVLON	REVLON	REVLON	REVLON
BATTERY	PHOTO	PHOTO	REVLON	REVLON	REVLON	REVLON	REVLON	REVLON	REVLON	REVLON	REVLON	REVLON	REVLON	REVLON	REVLON

Add-Me Programs
Add Me

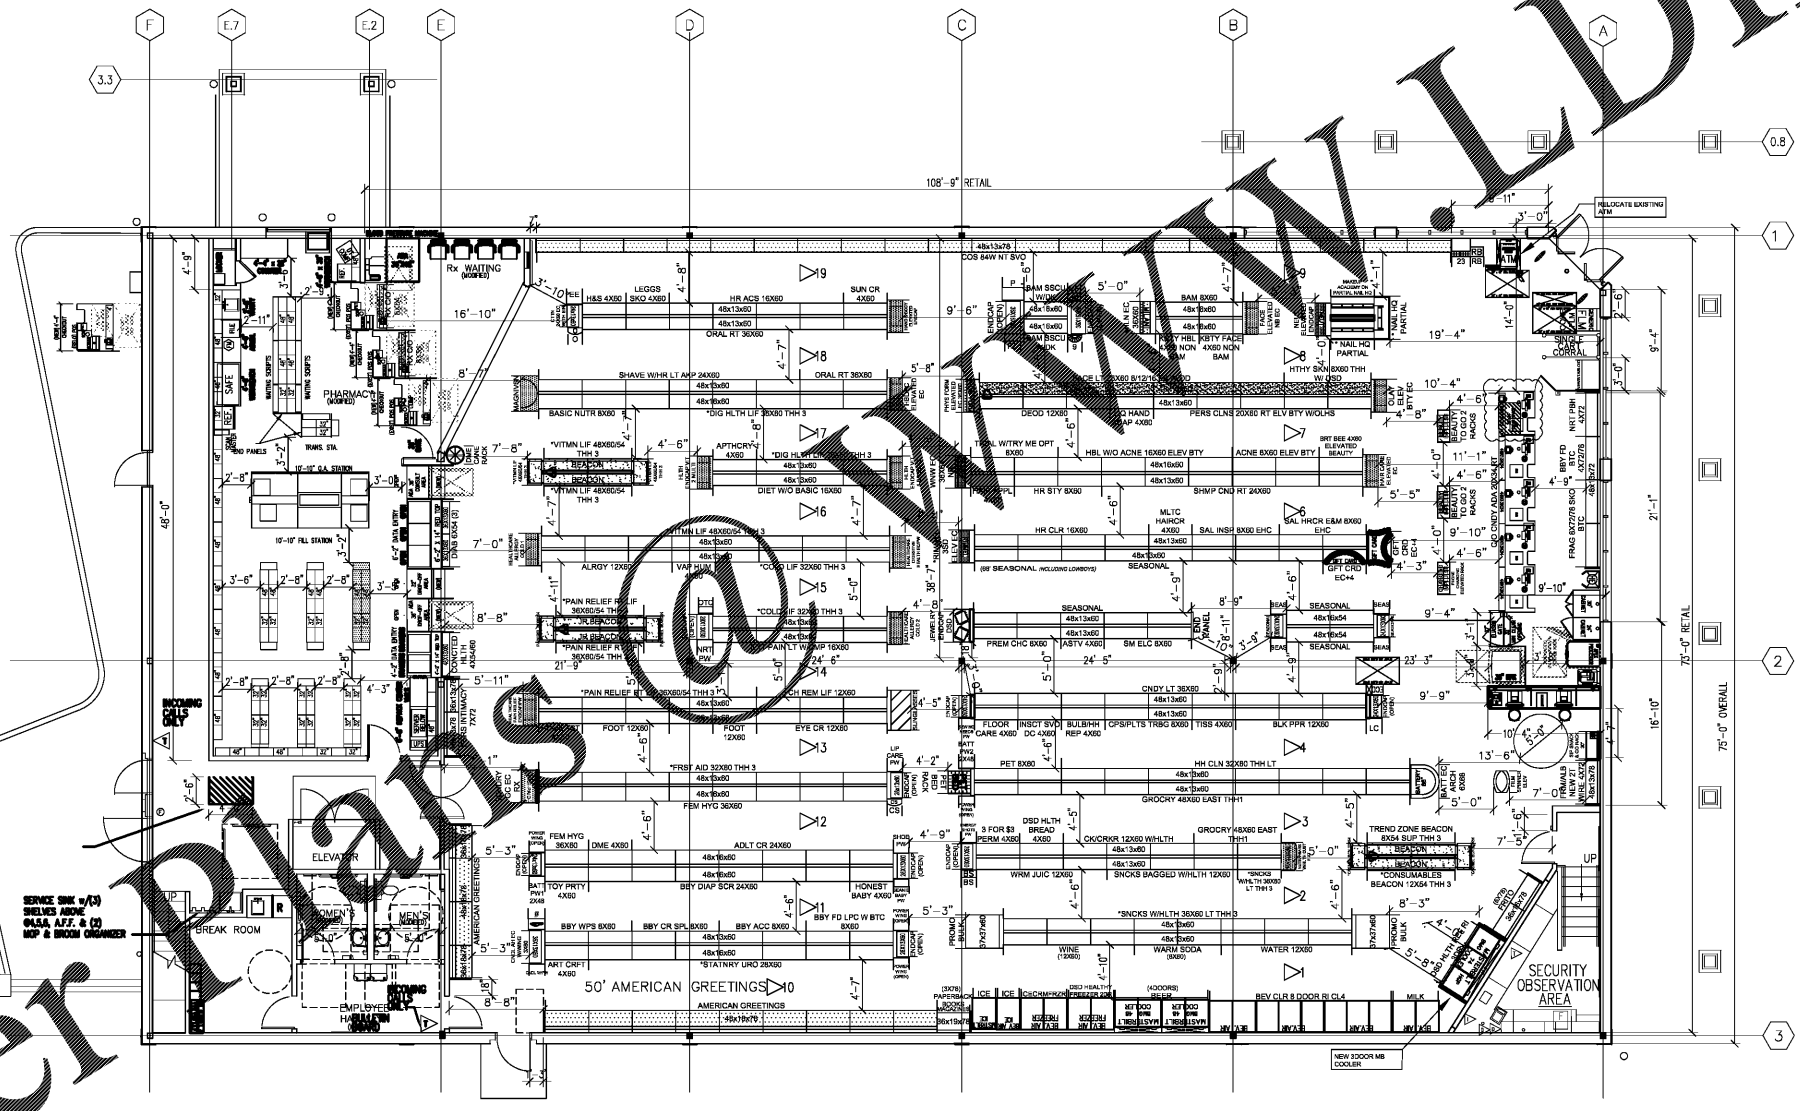

DEF. SHELF MAP KEY:
D-HAIR ACCESS, P.W.
G-BATTERY P.W.2
K-BATTERY P.W.1
L-LIP BALM P.W.
O-MEDICAL DEVICE
BATTERY F.S.
P-BODY MISTS F.S. SVO
LC-LIGHTERS/PLAYING CARD
280 BATH ACC.
DIE CAS...
HE-HELIUM

U-SHOE P.W.
RR-SEWING P.W.
RB-REUSABLE BENCH FLOORSTAND
CS-CHAPSTICK BENCH FLOORSTAND
BATH POUF P.W.
MAKEUP REMOVER F.S.
OTIC-SHOE BAND OTC F.S.
TY-BEAMIE BENCH FLOORSTAND
9-LIP LOTION FLOORSTAND
PARAZZI NAIL F.S.
BROOKSIDE FLOORSTAND

CLUSTER_DEFINITION_NOTES_AREA
N/A

DEMOGRAPHICS

HISPANIC N/A AFRICAN AMERICAN N/A

OTHER N/A

LP-WITH RISK INDEX
(R.I. 1-2)

BEAUTY_VISION/COSMETIC LEVELS
(COSMETIC)

COSMETIC VERSIONS:

Cosmetic Phograms	
REVLON 120X76 WHS	
LOREL 180X76 WHS	
MAYBEL 180X76 WHS	
COVERGIRL 180X76 WHS	
NYX 60X76 SVO WALL	
1200 IMP 60X76 FT	
187Y 260 NAIL 260H	
SAL NAIL 220S	
SAL MAN 800S	
ART NAIL 320S	

SEE COSMETIC GRID FOR STORE/STATE PLANOGRAM SUBSTITUTIONS

SPECIAL MERCHANDISING NOTES:

- UPDATE LAYOUT TO REFLECT CURRENT THH & ADA PROTOTYPE
- UPDATED CHECKOUT, COOLERS & FREEZER LAYOUT PLACEMENT REFLECTING EXISTING CONDITIONS
- ADD 3-DOOR MB REACH IN COOLER
- UPDATE PHOTO LAB TO OPTION "C" LAB
- UPDATE RX WAITING AREA INCLUDING THE BLOOD PRESSURE MACHINE
- RELOCATE 50FT GREETING CARD TO WALL
- RELOCATE & RESET GONDOLA RUNS PER LAYOUT
- RELOCATE EXISTING ATM
- RELOCATE EXISTING ATM
- UPDATE FLOORING TO CURRENT STANDARDS AS SHOWN
- ADD THH BEACONS INCLUDING POWER TO SAME
- ADD FACE & HEALTHY SKIN ILLUMINATED GONDOLA

- OMITTED_CATEGORIES**
- OMIT NATURALS PMU DSP
 - OMIT AFT NURT BARS, RELO TO ENDCAP
 - OMIT OE SNACK SHBLE
 - OMIT B360 BATH ACC PW
 - OMIT SALMA NAIL FLOORSTAND



STORE NUMBER: 5553

1401 BEN SAWYER BOULEVARD
MT PLEASANT, SC 29464

PROJECT TYPE ADA + THH
DEAL TYPE:

CS PROJECT NUMBER: 106857



www.littleonline.com

This drawing and the single sheets are the property of Little Online Architectural Consulting. The reproduction, copying or sale of this drawing without their written consent is prohibited and any infringement will be subject to legal action.

CONSULTANT:



SEAL:



11-21-2017



REVISIONS:

CVS PROJECT MANAGER: TS

DRAWING BY:

DATE: September 19, 2017

JOB NUMBER: 121-7815-08

TITLE: MERCHANDISE PLAN

SHEET NUMBER: F-1P

COMMENTS:

1 MERCHANDISE PLAN
F-1P 1/8" = 1'-0"