



STORE NUMBER: 5553  
 1701 BEN SAWYER BOULEVARD  
 M.T. PLEASANT, SC 29464  
 PROJECT TYPE: ADA and THH  
 DEAL TYPE:  
 CS PROJECT NUMBER: 106857


ARCHITECT OF RECORD



www.littleonline.com

The drawings and the design therein are the property of Little Overhead Architectural Consulting. The reproduction, copying or other use of these drawings without their written consent is prohibited and any infringement will be subject to legal action.


CONSULTANT:



DEVELOPER:



SEAL:



11-21-2017


REVISIONS:


CVS PROJECT MANAGER: TS  
 DRAWING BY: JAC  
 DATE: 10-23-2017  
 JOB NUMBER: 121-7815-08  
 TITLE:

FLOOR FINISH PLAN  
 SHEET NUMBER:

A6

COMMENTS:

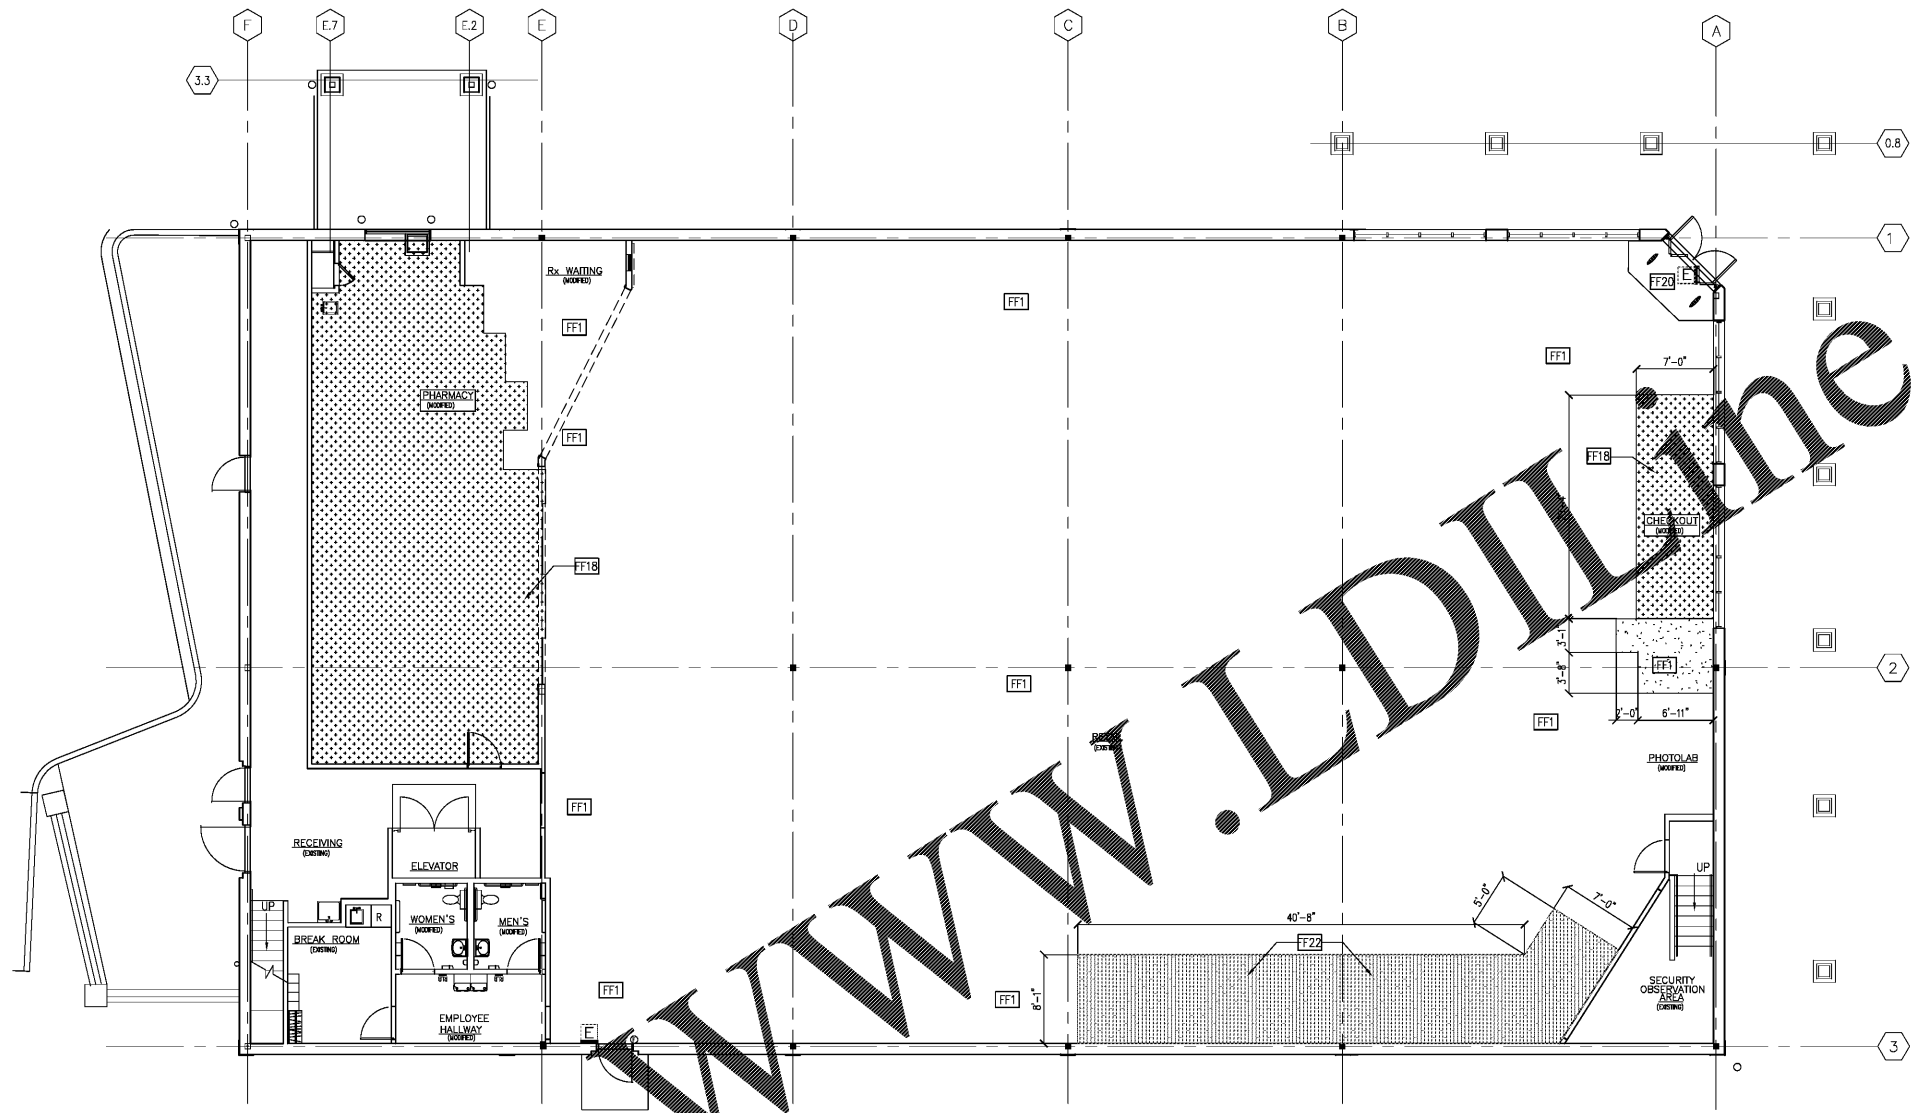

1 FLOOR FINISH PLAN  
 A6 SCALE: 1/8"=1'-0"

LEGEND

XX FINISH DESIGNATION SEE: SHT A5

[Pattern] CARPET TILE (CHECKOUT)

[Pattern] CARPET TILE (PHOTOLAB)

[Pattern] VINYL TILE (CHECKOUT)

PROVIDE TRANSITION STRIP BETWEEN ALL FLOOR TYPES

Order Plans @

WWW.LDILINE.COM