


GENERAL NOTES

1. ALL CONTRACTORS SHALL VERIFY EXISTING CONDITIONS PRIOR TO BID.
2. ALL CONTRACTORS SHALL COORDINATE WORK WITH OTHER TRADES PRIOR TO ROUGH-IN OF FIXTURES AND UTILITIES.
3. REFER TO KITCHEN PLANS FOR KITCHEN AND SEATING EQUIPMENT.
4. ALL NOTES AND MATERIAL INDICATIONS ARE TYPICAL AND TO SIMILAR CONDITIONS, UNLESS NOTED OTHERWISE.
5. CONTRACTOR SHALL NOT ALLOW DEBRIS/TRASH TO ACCUMULATE ON SITE.
6. REFER TO PLUMBING DRAWINGS FOR LOCATIONS OF FLOOR DRAINS. REFER TO EQUIPMENT DRAWINGS FOR LOCATIONS OF FLOOR SINKS AND HUB DRAINS.
7. PROVIDE WATER RESISTANT GYPSUM BOARD AT KITCHEN AND RESTROOM.
8. REFER TO SHEETS AR0.2 & AR0.3 FOR ACCESSIBILITY REQUIREMENTS.
9. ALL DIMENSIONS ARE TO FACE OF FINISH UNLESS NOTED OTHERWISE.

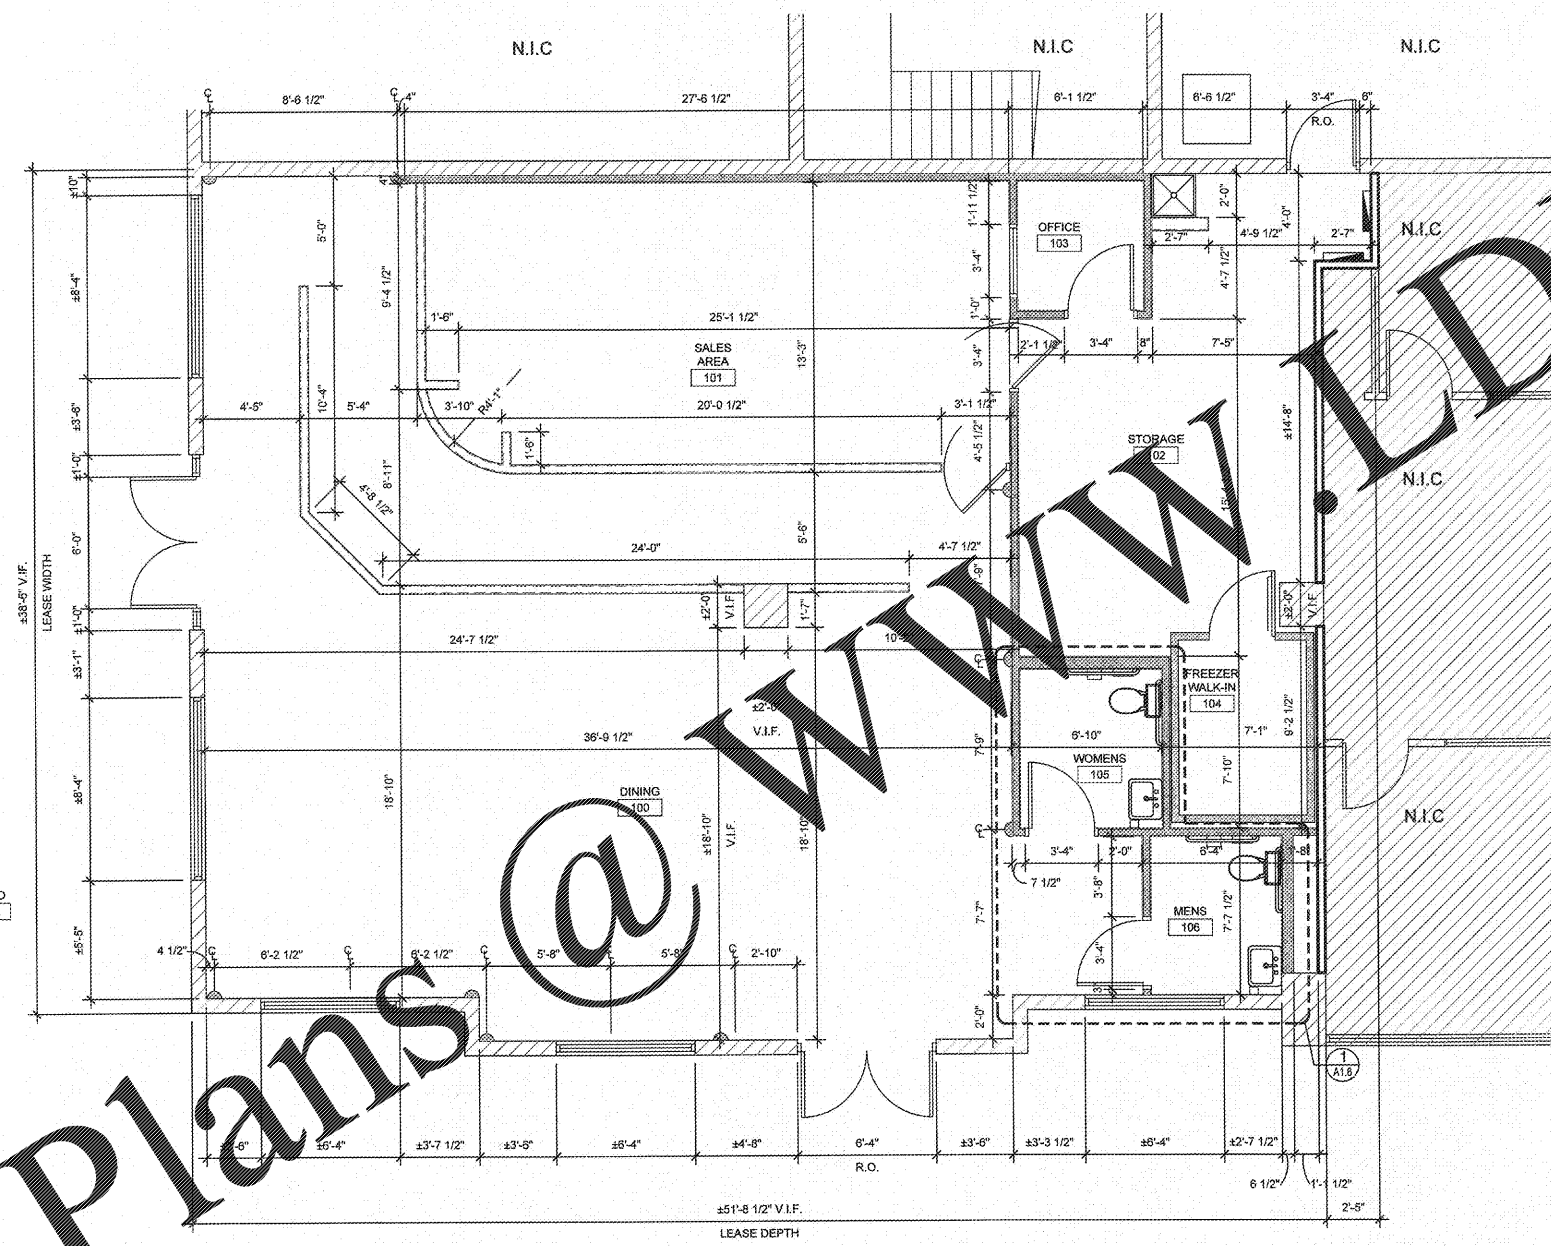

WALL LEGEND

	EXISTING EXTERIOR WALL
	NEW FULL HEIGHT WALLS
	NEW PARTIAL HEIGHT WALLS
	COOLER/FREEZER WALLS
	DEMISING WALL (TENANT'S G.C. TO INSTALL)

NOTE:
PLEASE REFER TO WALL TYPE SCHEDULE ON A1.1.



DIMENSION GROUP
 1114 E. ...
 1000 ...
 1000 ...



ABACOIA TOWN CENTER
 1209 MAIN STREET
 UNIT 116
 JUPITER, FLORIDA

REVISIONS:

PROJECT NUMBER: 17-598
 DATE: 10-24-2017

DIMENSIONED FLOOR PLAN

A1.0

Order Plans @ WWW.LDILine.com