



16 PARAPET COPING
1/2" x 1/2"

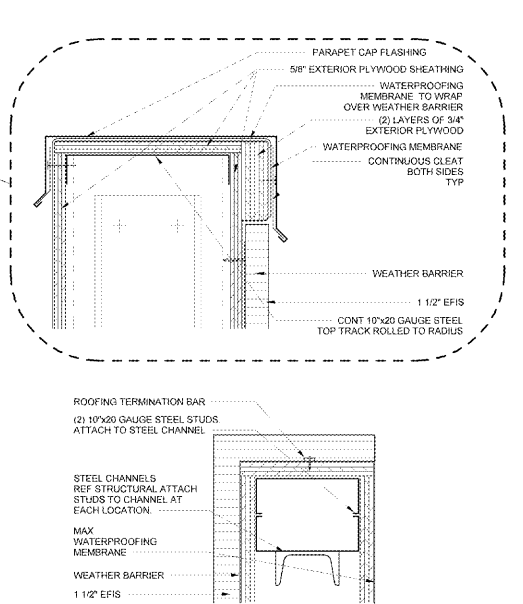


SECTION A

15 EXPANSION JOINT
1" x 1/2"

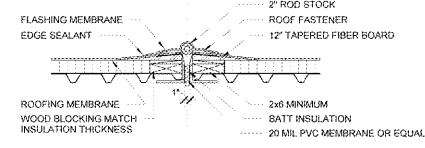


14 INTERNAL ROOF DRAIN SECTION AT PRIMARY DRAIN
3/4" x 1/2"

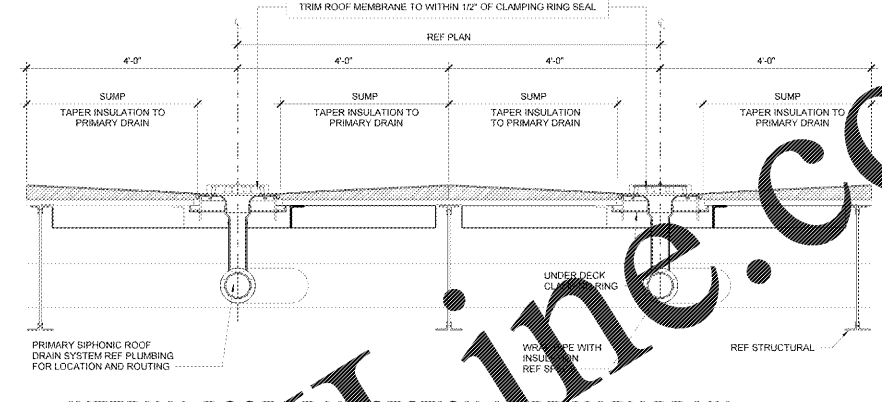


13 NOT USED


12 PENETRATION AT CONDENSER SUPPORT
1" x 1/2"

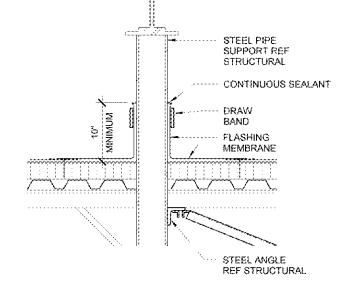


11 EXPANSION JOINT
3/4" x 1/2"

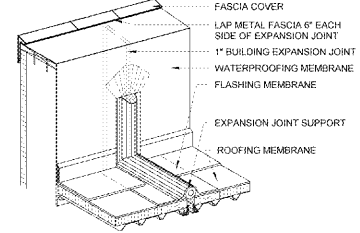


10 WALKWAY PAD LAYOUT (TYP ALL UNITS)

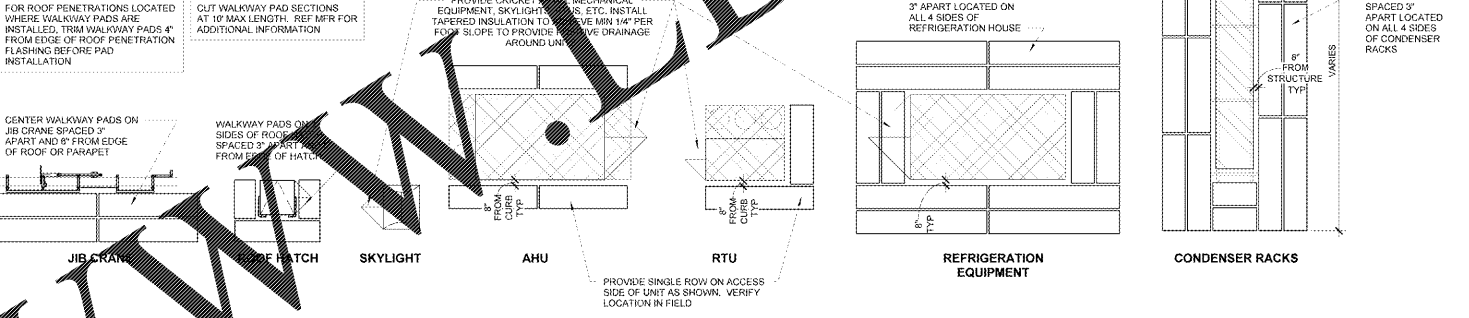


9 SKYLIGHT CURB
1 1/2" x 1/2"

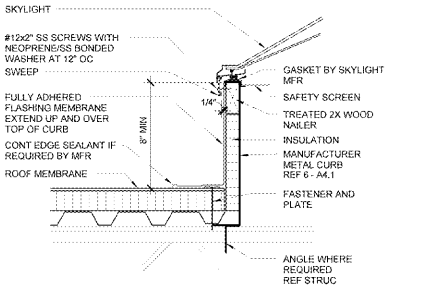


8 MUNTERS UNIT
1 1/2" x 1/2"

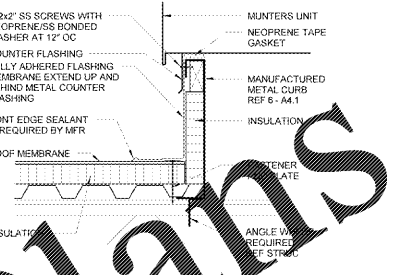


7 ROOF TOP UNIT
1 1/2" x 1/2"

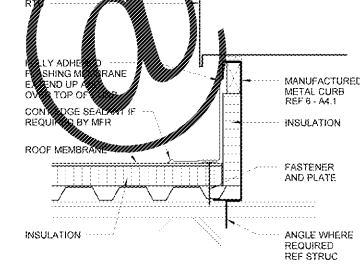


6 CURB
1 1/2" x 1/2"

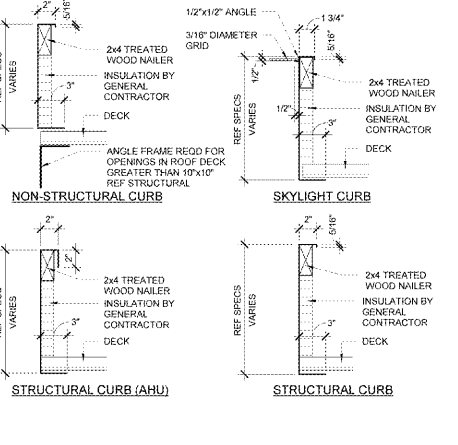


5 SATELLITE DISH PENETRATION
1" x 1/2"

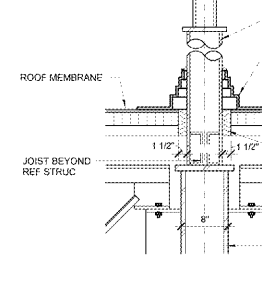


4 FLUE PENETRATION
1" x 1/2"

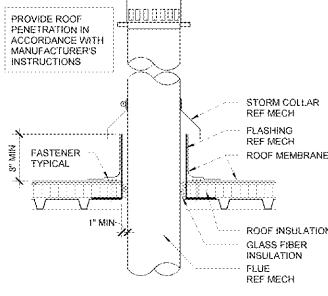


3 PENETRATION
1" x 1/2"

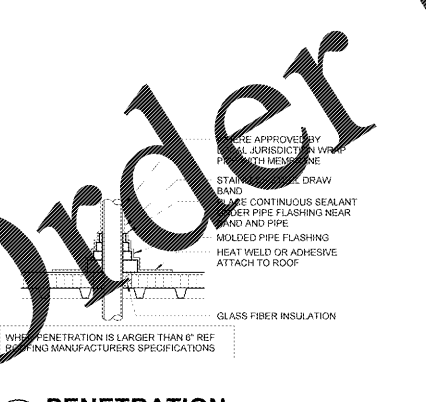


2 FLASHING MEMBRANE
1 1/2" x 1/2"

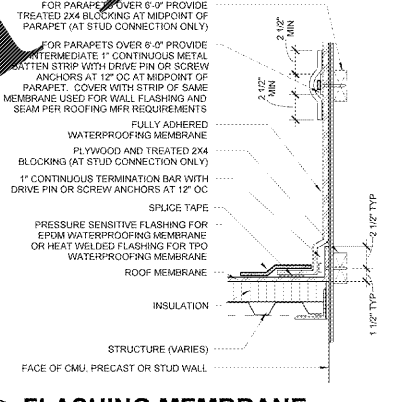


1B PARAPET CAP FLASHING
1" x 1/2"

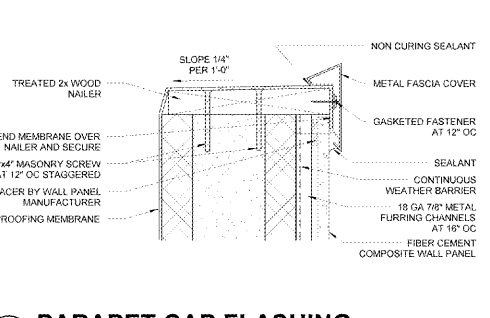

1A PARAPET CAP FLASHING
3" x 1/2"

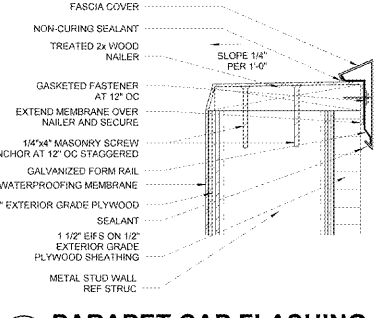

1 PARAPET CAP FLASHING
3" x 1/2"

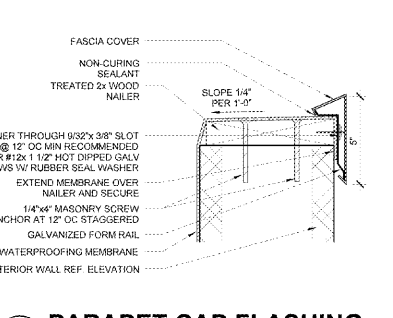

ISSUE BLOCK	DATE
OTB	11/30/17

CHECKED BY: RW

DRAWN BY: EH

PROTO CYCLE: 04/28/17

DOCUMENT DATE: 09/13/17

BID SET NOT FOR CONSTRUCTION

ROOF DETAILS