




8 WALL CAP DETAIL
3" = 1'-0"

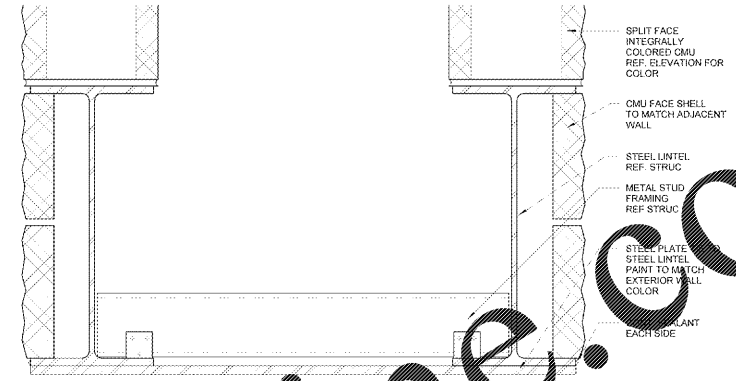


7 HEAD DETAIL
3" = 1'-0"

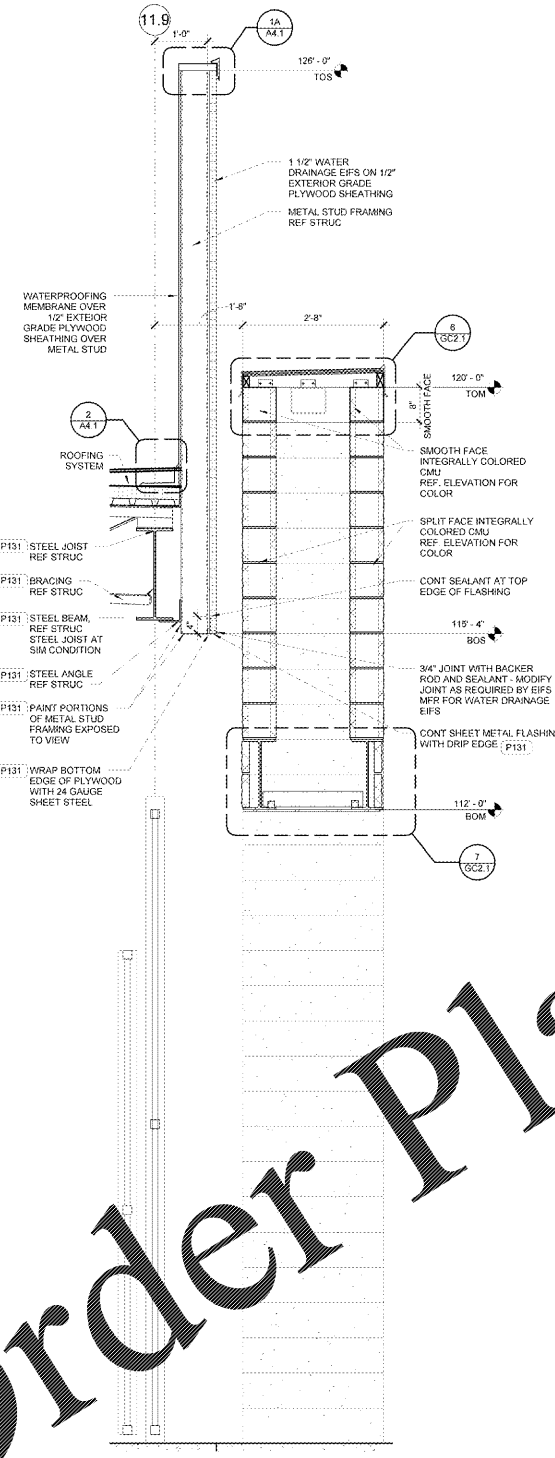


5 WALL SECTION
3/4" = 1'-0"

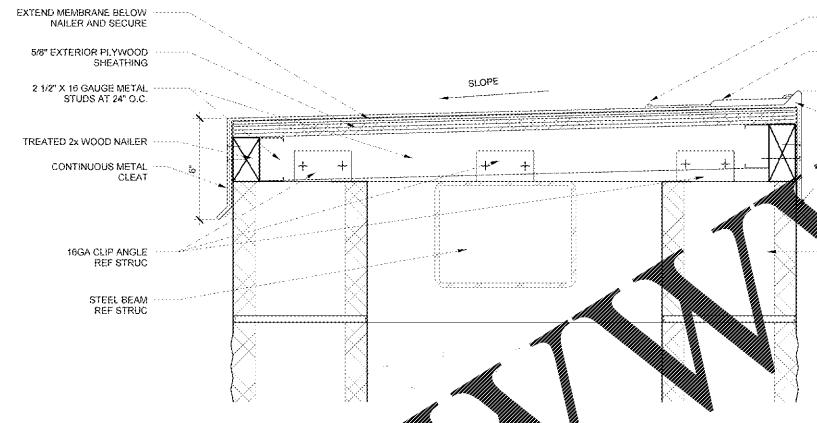


6 PARAPET COPING
3" = 1'-0"

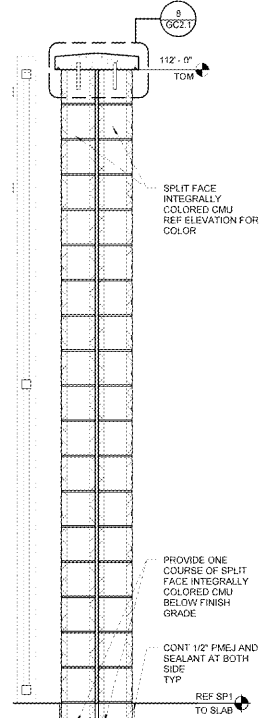

3 WALL SECTION
3/4" = 1'-0"

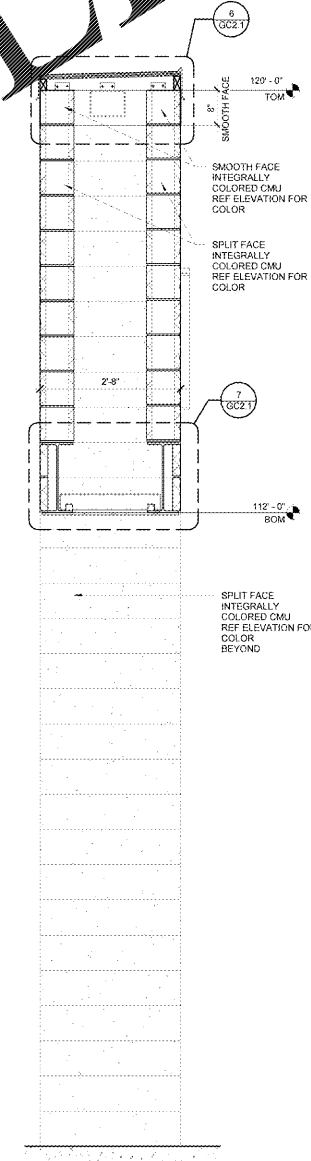

2 WALL SECTION
3/4" = 1'-0"

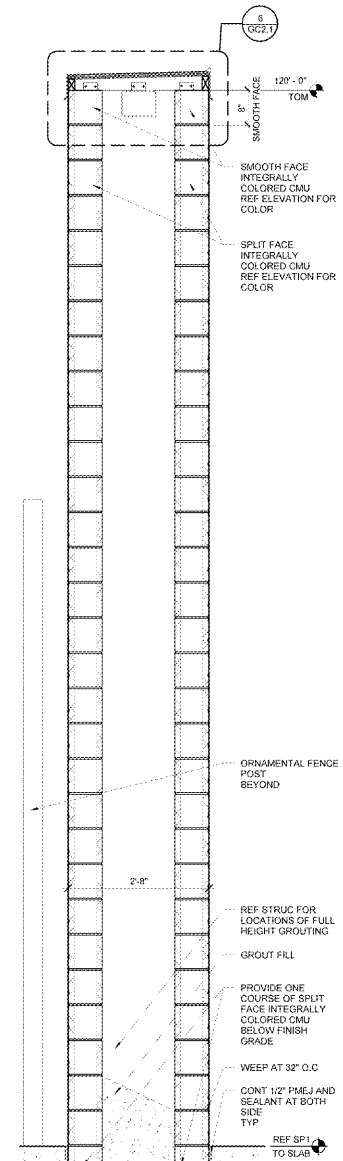

1 WALL SECTION
3/4" = 1'-0"

Order Plans @

WWW.LDILine.com