

**SHEET NOTES**

- REF SHEET A7 FOR SCHEDULE FINISH KEY
- REF SHEET A6 FOR FIXTURE MOUNTING HEIGHTS
- ALL EXPOSED COUNTERTOP CORNERS AND ENDS ARE TO BE FASED



STIPULATION FOR THE...  
 THE DRAWING AND INFORMATION...  
 IS NOT TO BE USED FOR...  
 ANY OTHER PROJECT...  
 WITHOUT THE WRITTEN...  
 PERMISSION OF...  
 RETAIL DESIGN COLLABORATIVE...  
 11000 20190...  
 1111...  
 rdcollab.com

CONSULTANTS

**Walmart**  
 LEESBURG, VIRGINIA  
 STORE NO. 11904  
 11904-28 | PHOTO  
 JOB NUMBER: 190-SGKOR








ISSUE BLOCK	OTB	11/30/17
CHECKED BY:	RW	
DRAWN BY:	EH	
FILE NAME:	190-PH.2	
PROTO CYCLE:	042817	
DOCUMENT DATE:	09/13/17	

CHECKED BY: RW  
 DRAWN BY: EH  
 FILE NAME: 190-PH.2  
 PROTO CYCLE: 042817  
 DOCUMENT DATE: 09/13/17

**BID SET NOT FOR CONSTRUCTION**

**PHARMACY SECTIONS AND DETAILS**

SHEET: **PH.1.2**

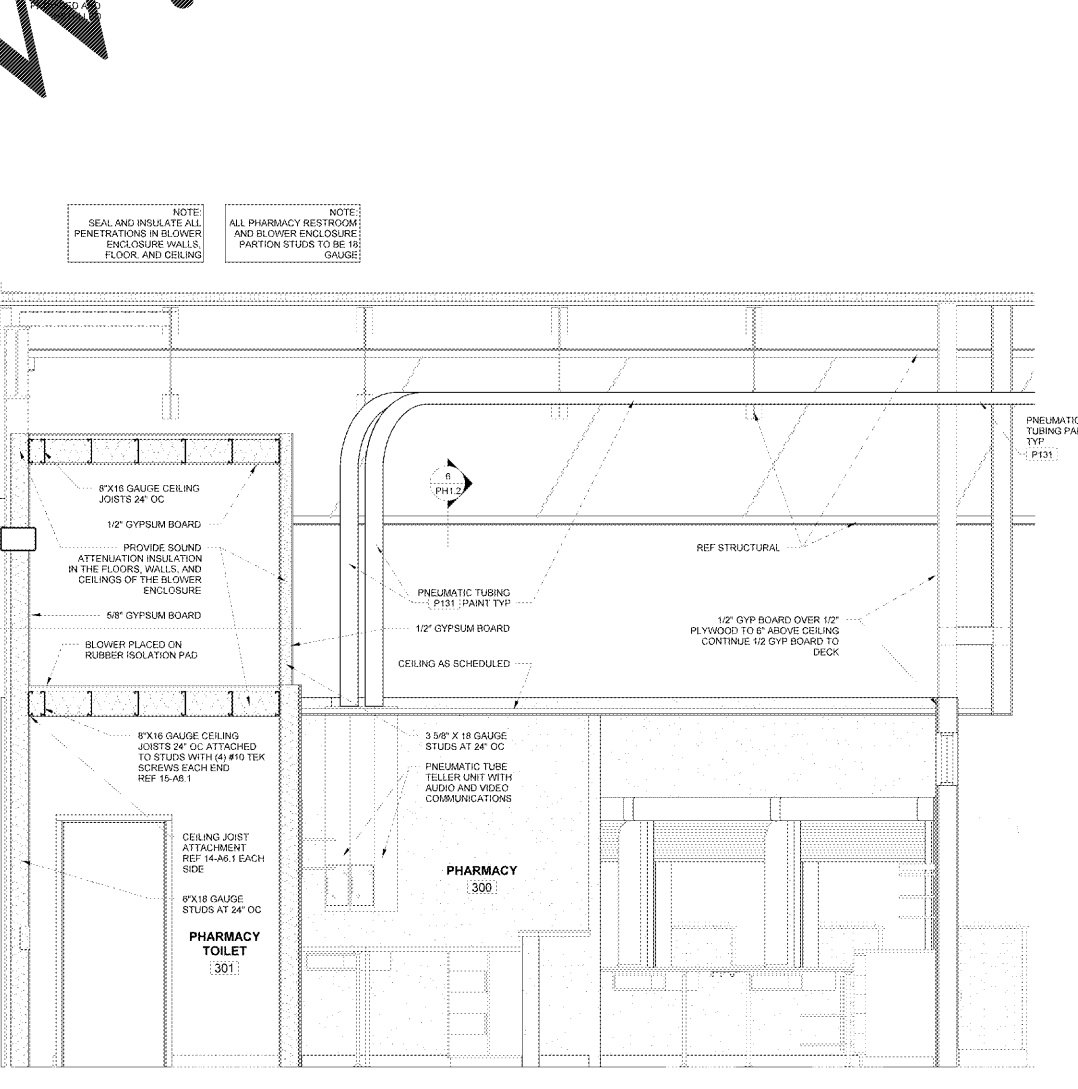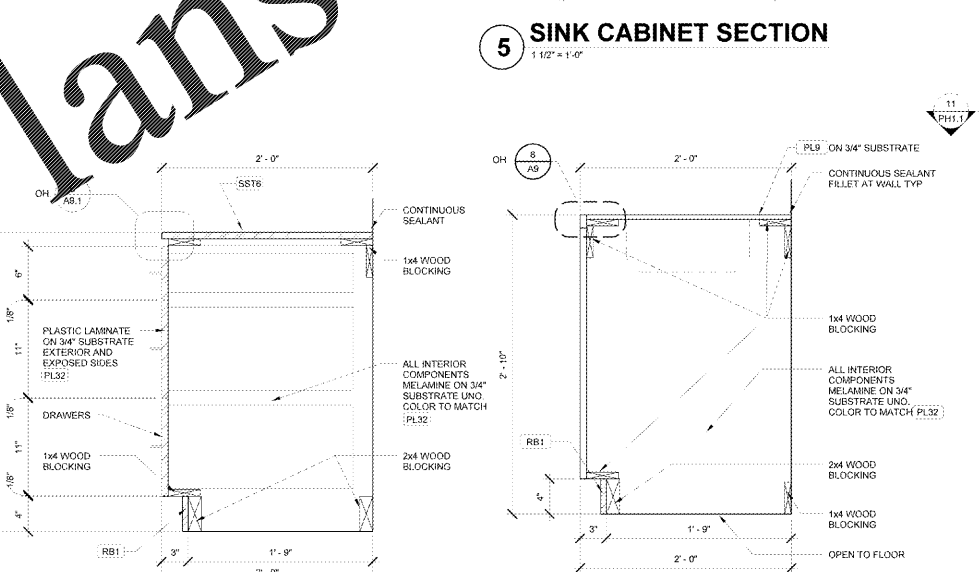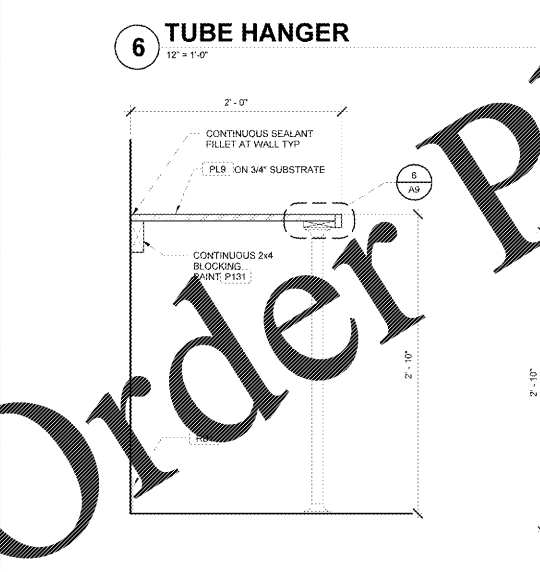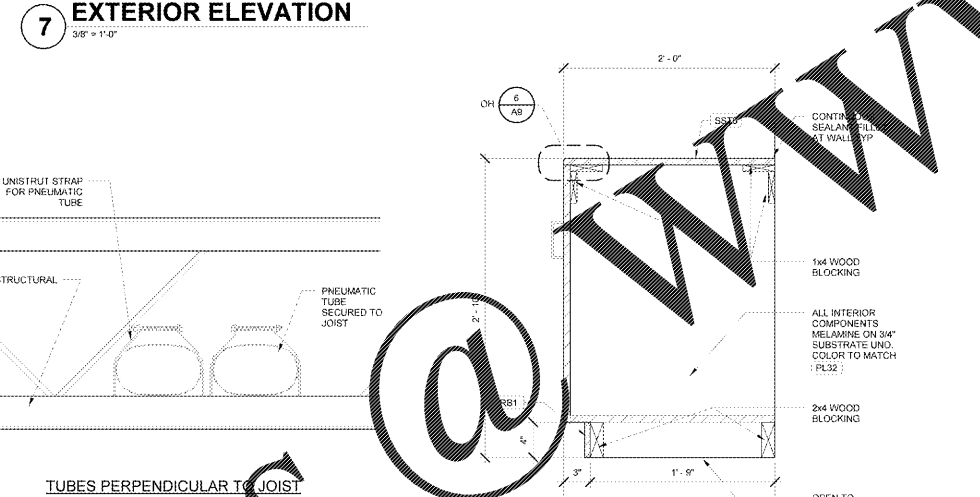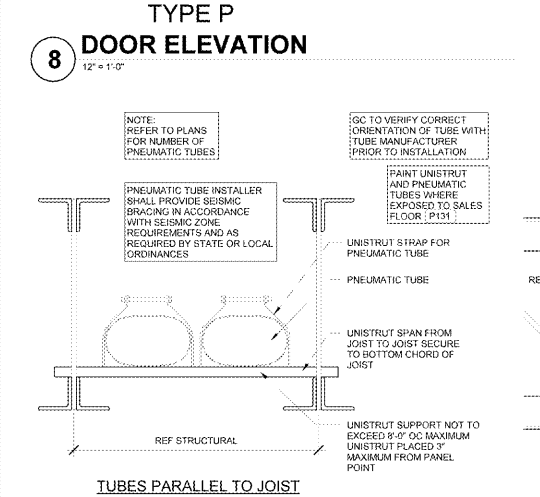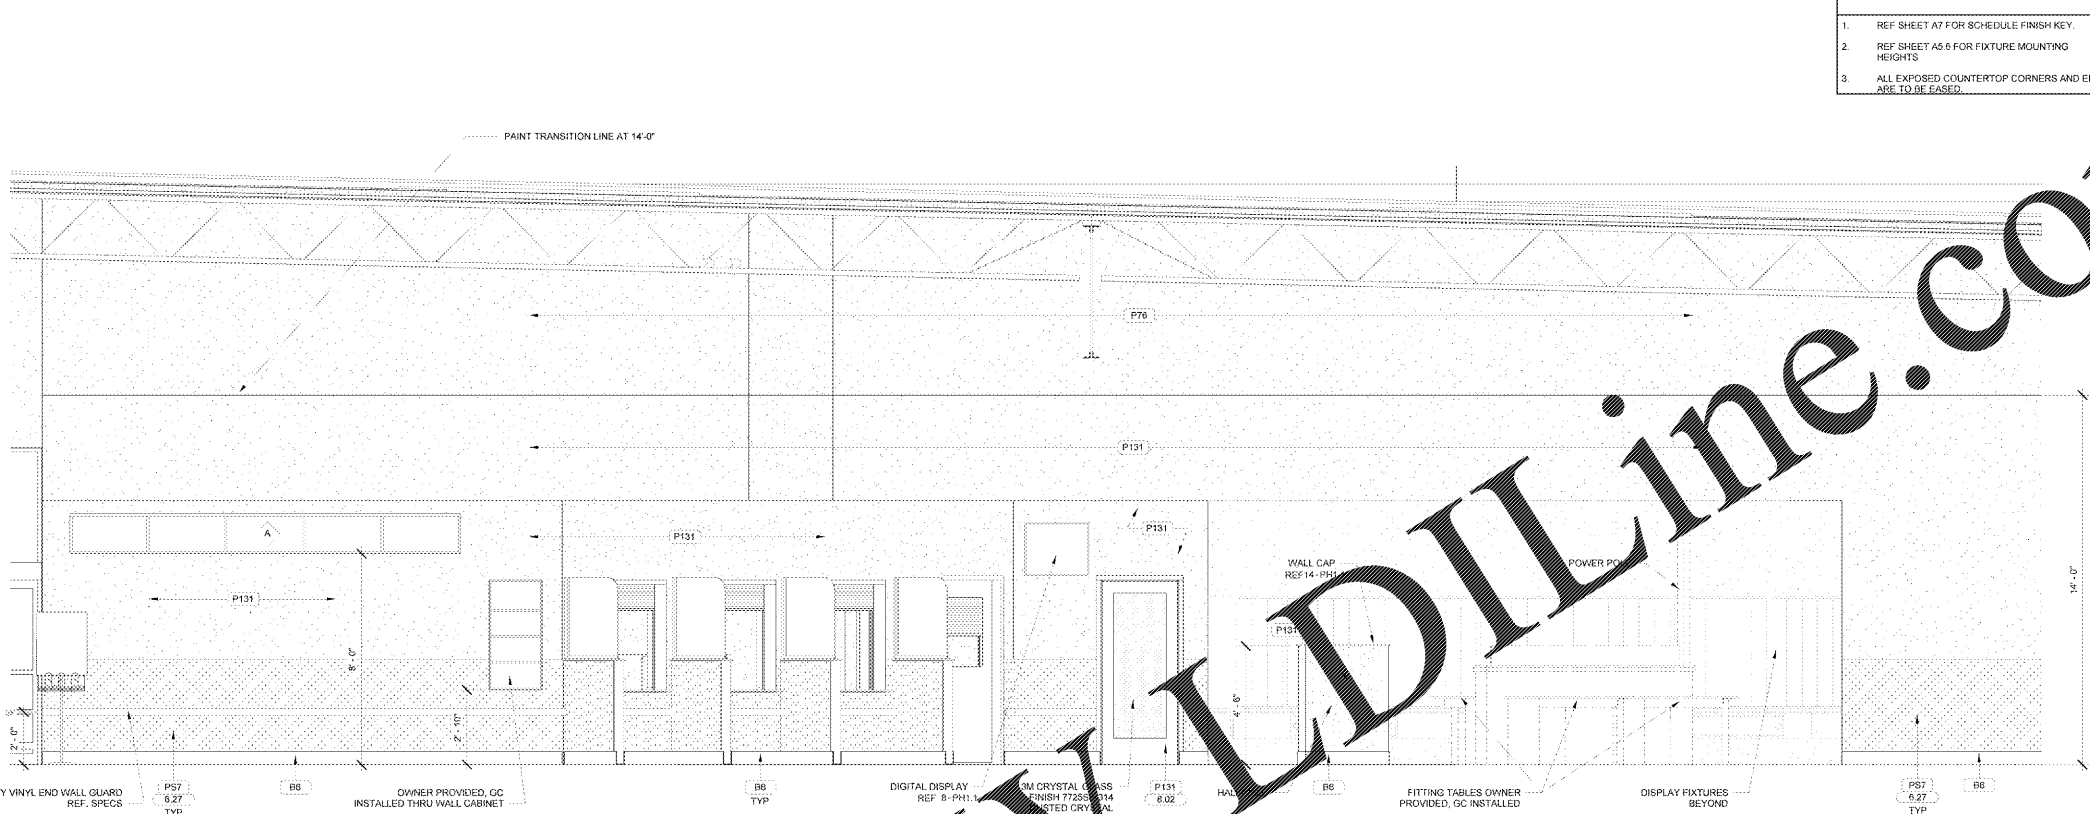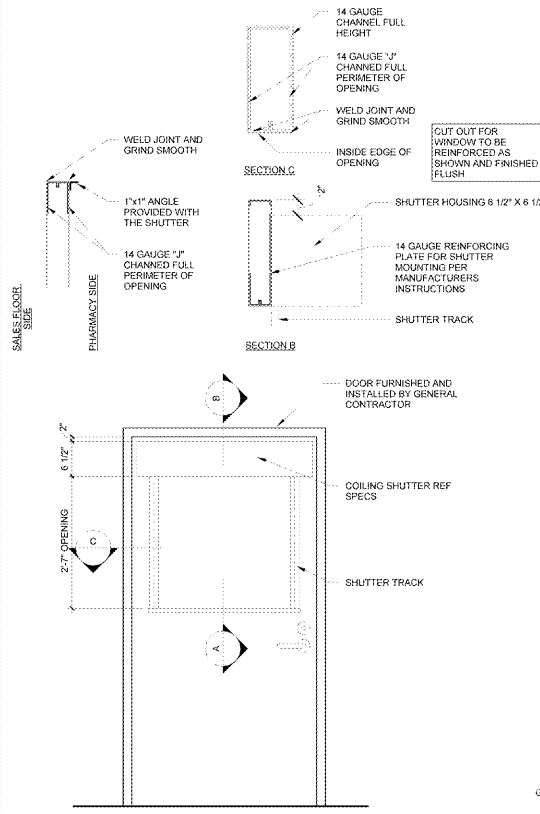

**Order Plans**