


ISSUE BLOCK

OTB	11/30/17

CHECKED BY: RW
DRAWN BY: EH
PROTO CYCLE: 04/28/17
DOCUMENT DATE: 09/13/17

BID SET
NOT FOR
CONSTRUCTION

ENLARGED
WALK-IN
PLANS

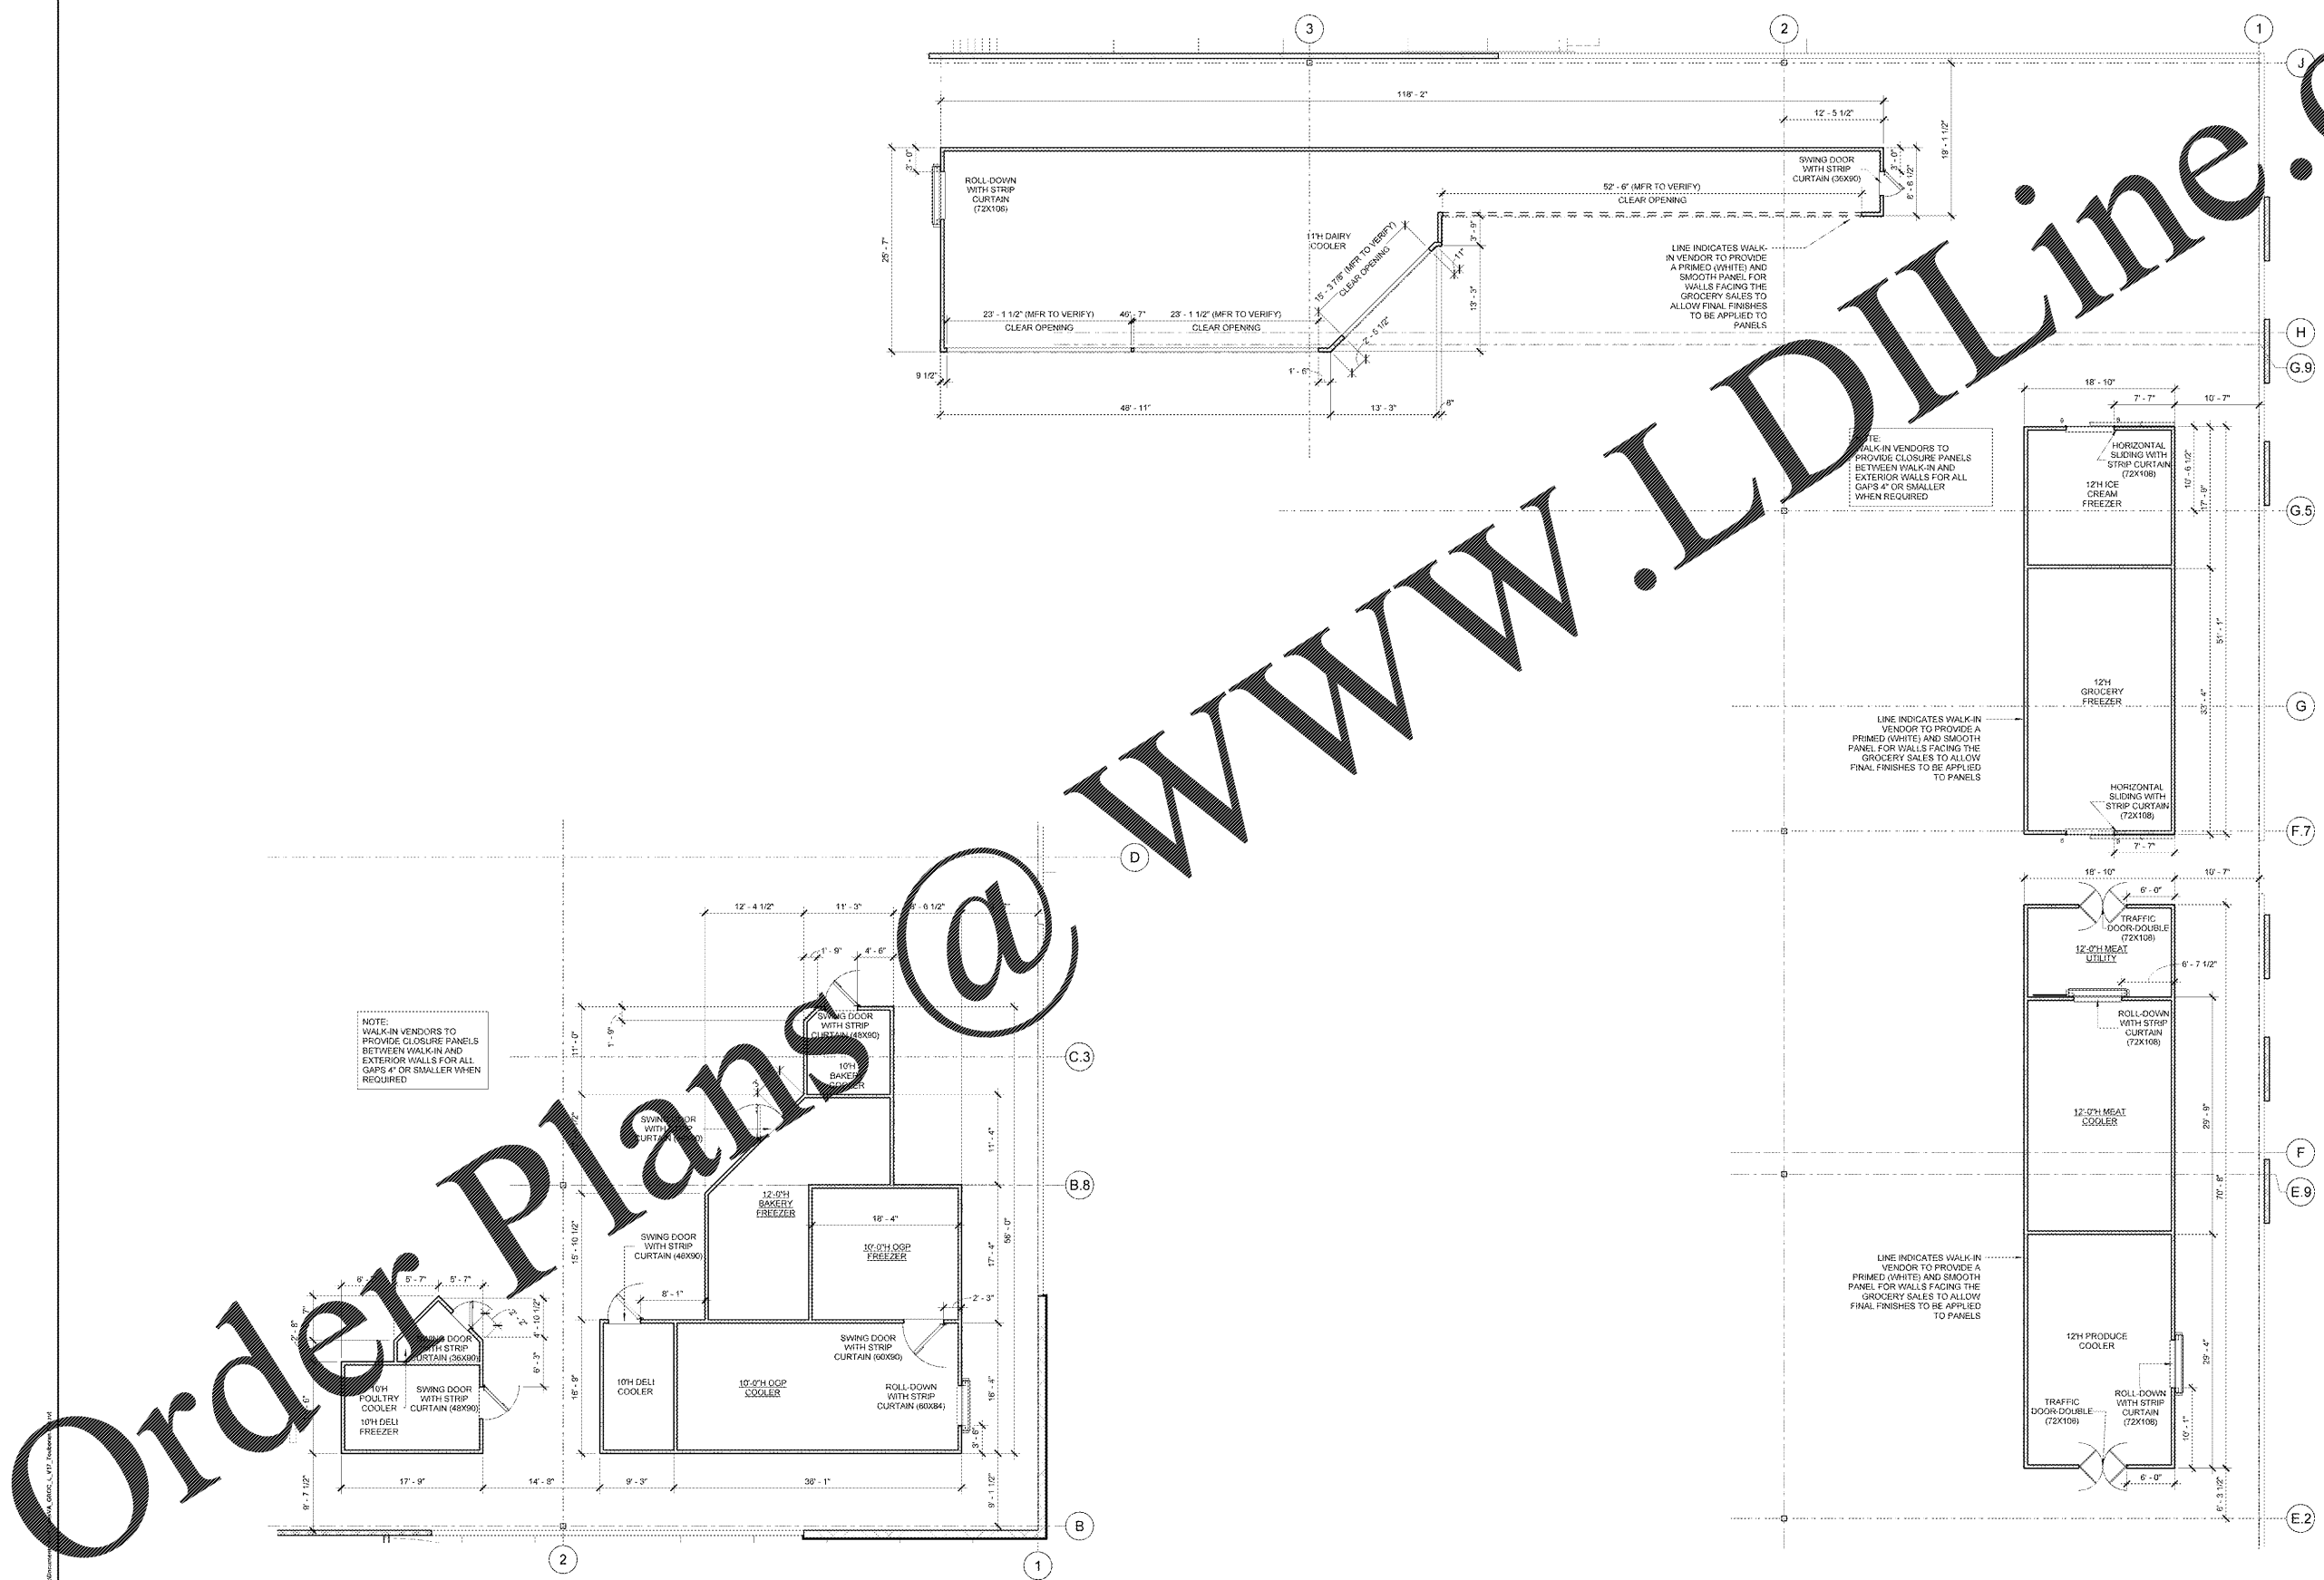

1 ENLARGED FRONT GROCERY WALK-IN PLANS
1/8" = 1'-0"

2 ENLARGED REAR GROCERY WALK-IN PLANS
1/8" = 1'-0"

Order Plans @

WWW.LDILine.com