


SLAB LEGEND

- EXTERIOR CONCRETE SLAB PER SPECIFICATION 03310 (REF ARCH FOR SLAB FINISH)
- INTERIOR CONCRETE SLAB PER SPECIFICATION 03312 (REF ARCH FOR SLAB FINISH)
- CONCRETE SLAB TO BE REINFORCED WITH ADDITIONAL #3 AT 18" OC. EW
- CONCRETE SLAB TO BE REINFORCED WITH ADDITIONAL #3 AT 12" OC LONGITUDINALLY TERMINATE REINFORCING AT CONTRACTION JOINT
- ACTION ALLEYS DO NOT PL PARALLEL CONSTRUCTION JOINTS WITH ACTION ALLEYS
- TEXTURED CONCRETE (REF SPECS FOR FINISH)
- CONCRETE SLAB TO BE REINFORCED WITH #4 AT 18" OC. EW

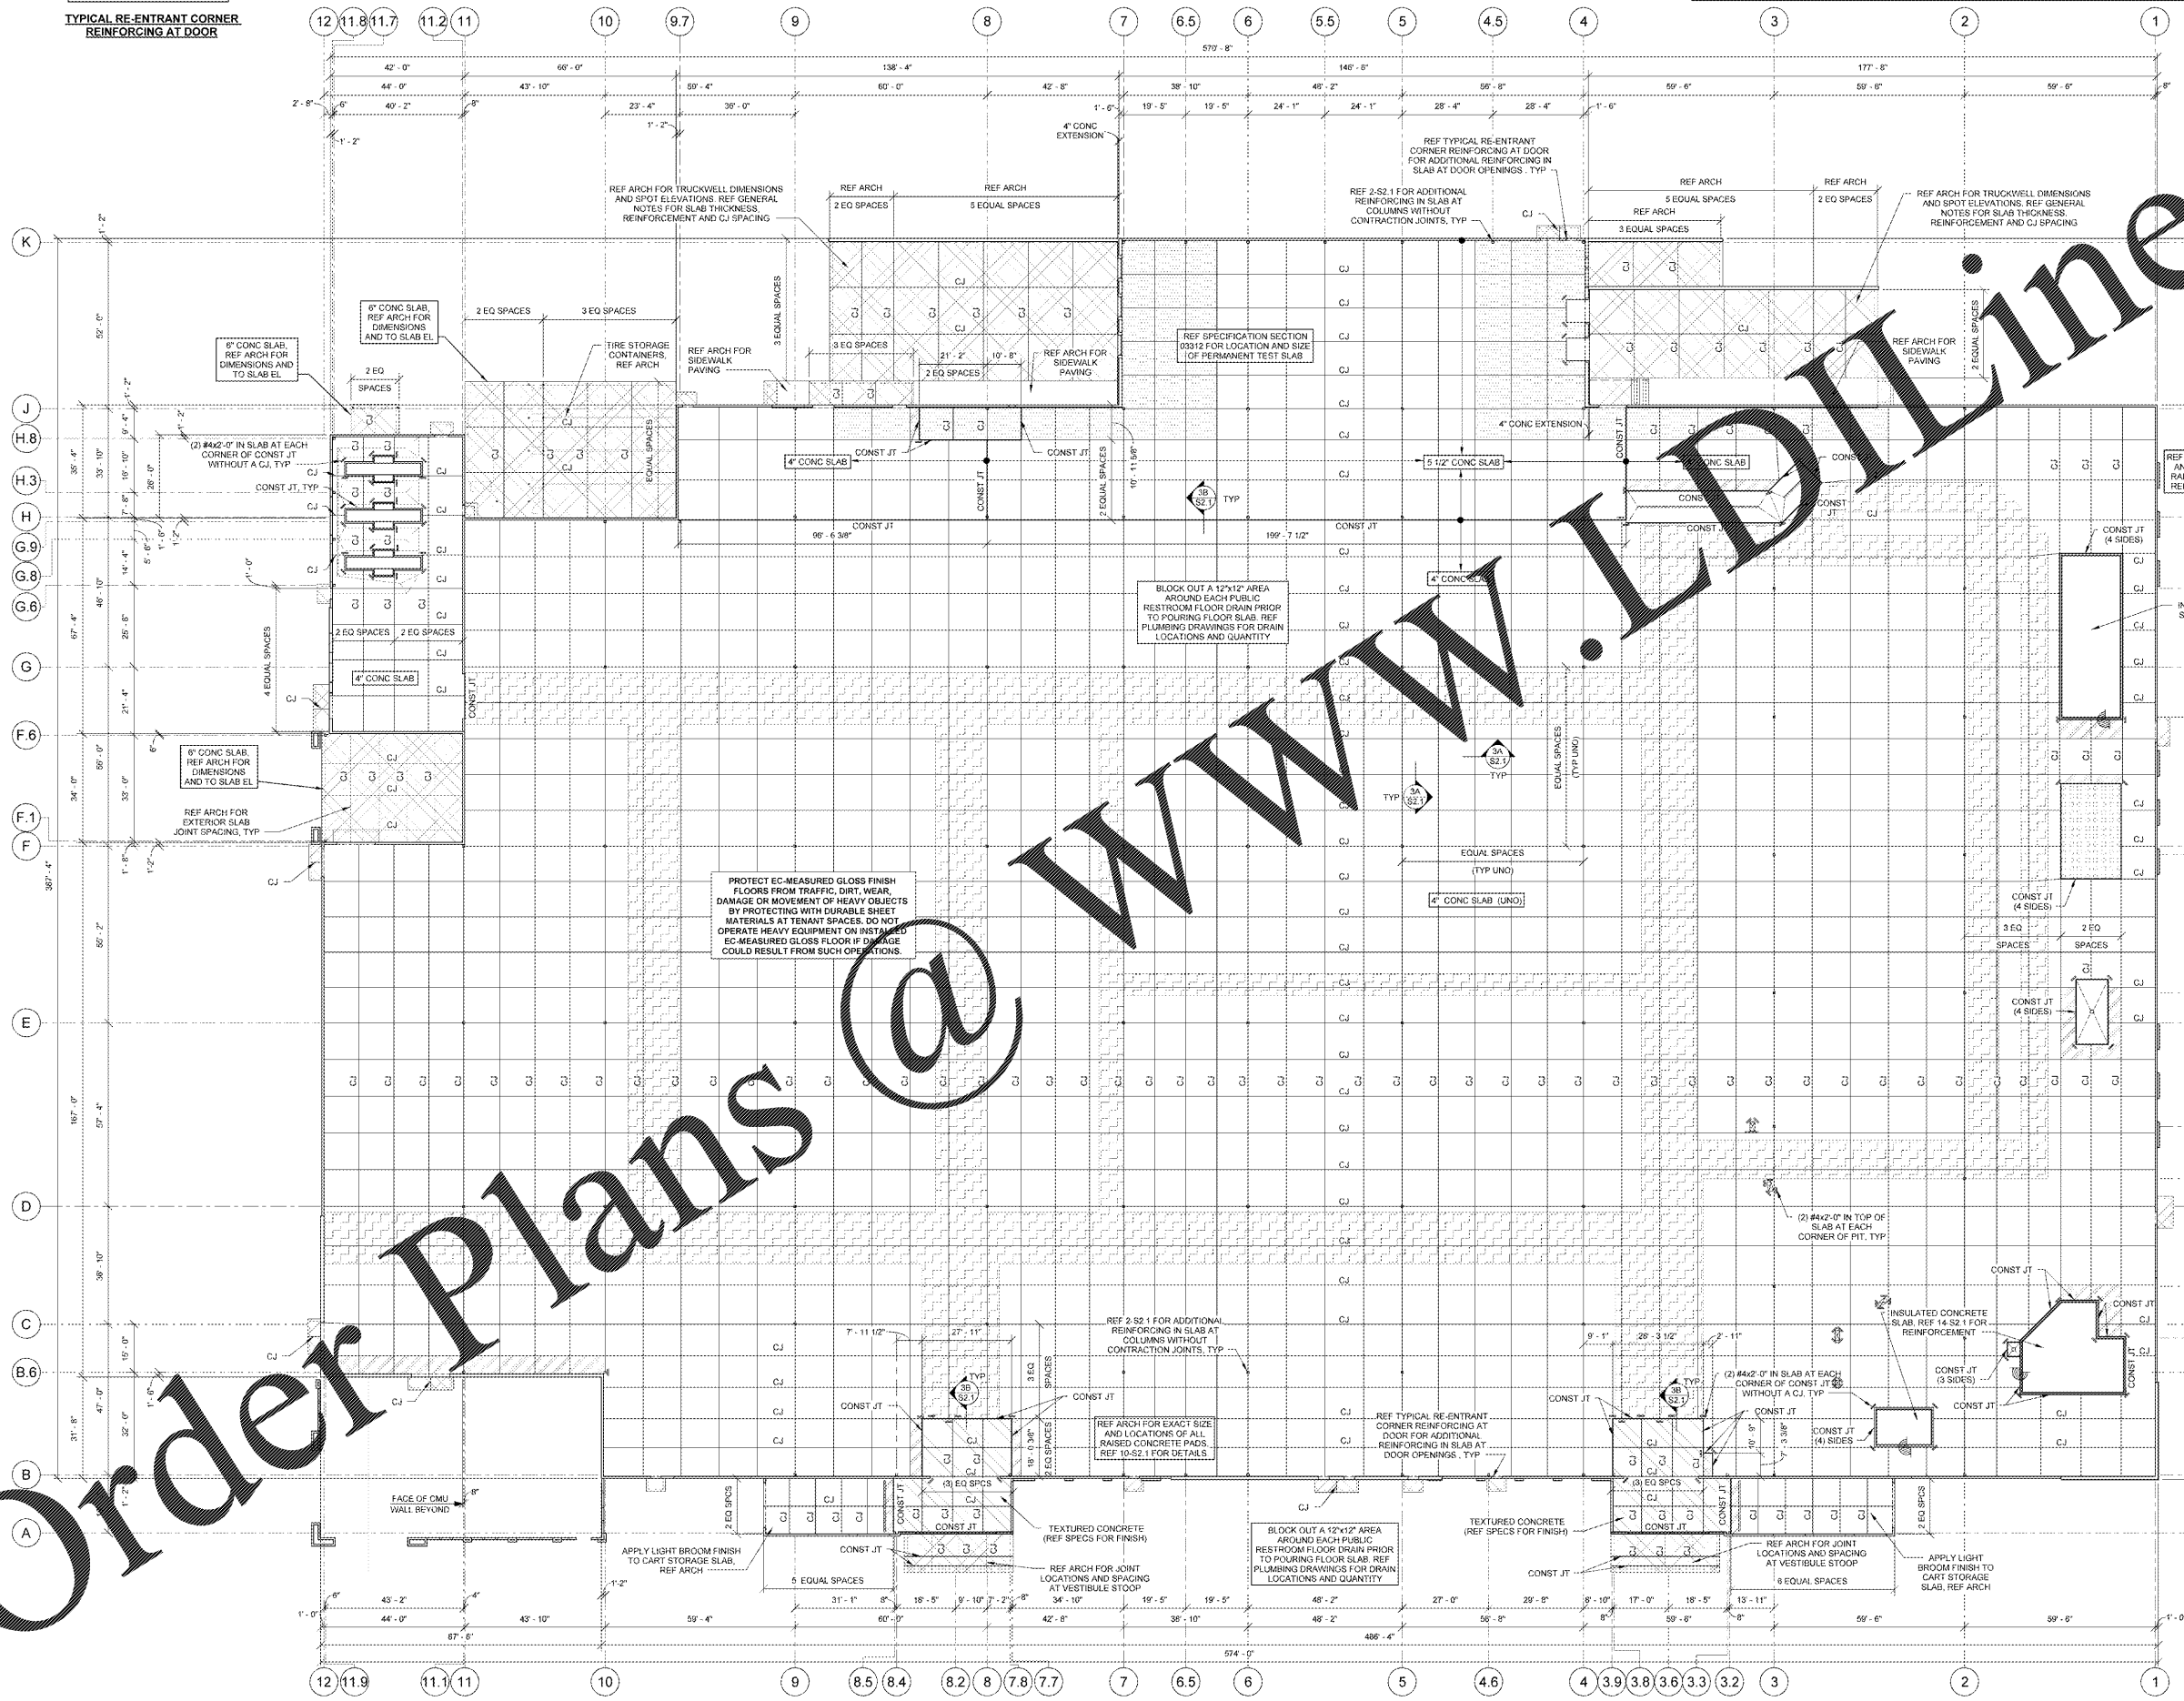

Order Plans @ WWW.LDLINE.COM

RETAIL DESIGN COLLABORATOR

John Deere
1133
rdcollab@jdc.com

CONSULTANTS

John Deere
1133
rdcollab@jdc.com

Walmart
LEESBURG, VIRGINIA
STORE NO. 1904-05
JOB NUMBER: 1190228 | PROJECT: C-19-LSL-CL

ISSUE BLOCK

OTB	11/30/17

CHECKED BY: RCB
DRAWN BY: BWN
PROTO CYCLE: 042817
DOCUMENT DATE: 09/13/17
JBA PROJECT NO: 96601904R

**BID SET
NOT FOR
CONSTRUCTION**

SLAB PLAN

SHEET: **S1.1**

1 SLAB PLAN
1" = 20'-0"