


**SLAB LEGEND**

- EXTERIOR CONCRETE SLAB PER SPECIFICATION 03310 (REF ARCH FOR SLAB FINISH)
- INTERIOR CONCRETE SLAB PER SPECIFICATION 03312 (REF ARCH FOR SLAB FINISH)
- CONCRETE SLAB TO BE REINFORCED WITH ADDITIONAL #3 AT 18" OC. EW
- CONCRETE SLAB TO BE REINFORCED WITH ADDITIONAL #3 AT 12" OC LONGITUDINALLY TERMINATE REINFORCING AT CONTRACTION JOINT
- ACTION ALLEYS DO NOT PL PARALLEL CONSTRUCTION JOINTS WITH ACTION ALLEYS
- TEXTURED CONCRETE (REF SPECS FOR FINISH)
- CONCRETE SLAB TO BE REINFORCED WITH #4 AT 18" OC. EW

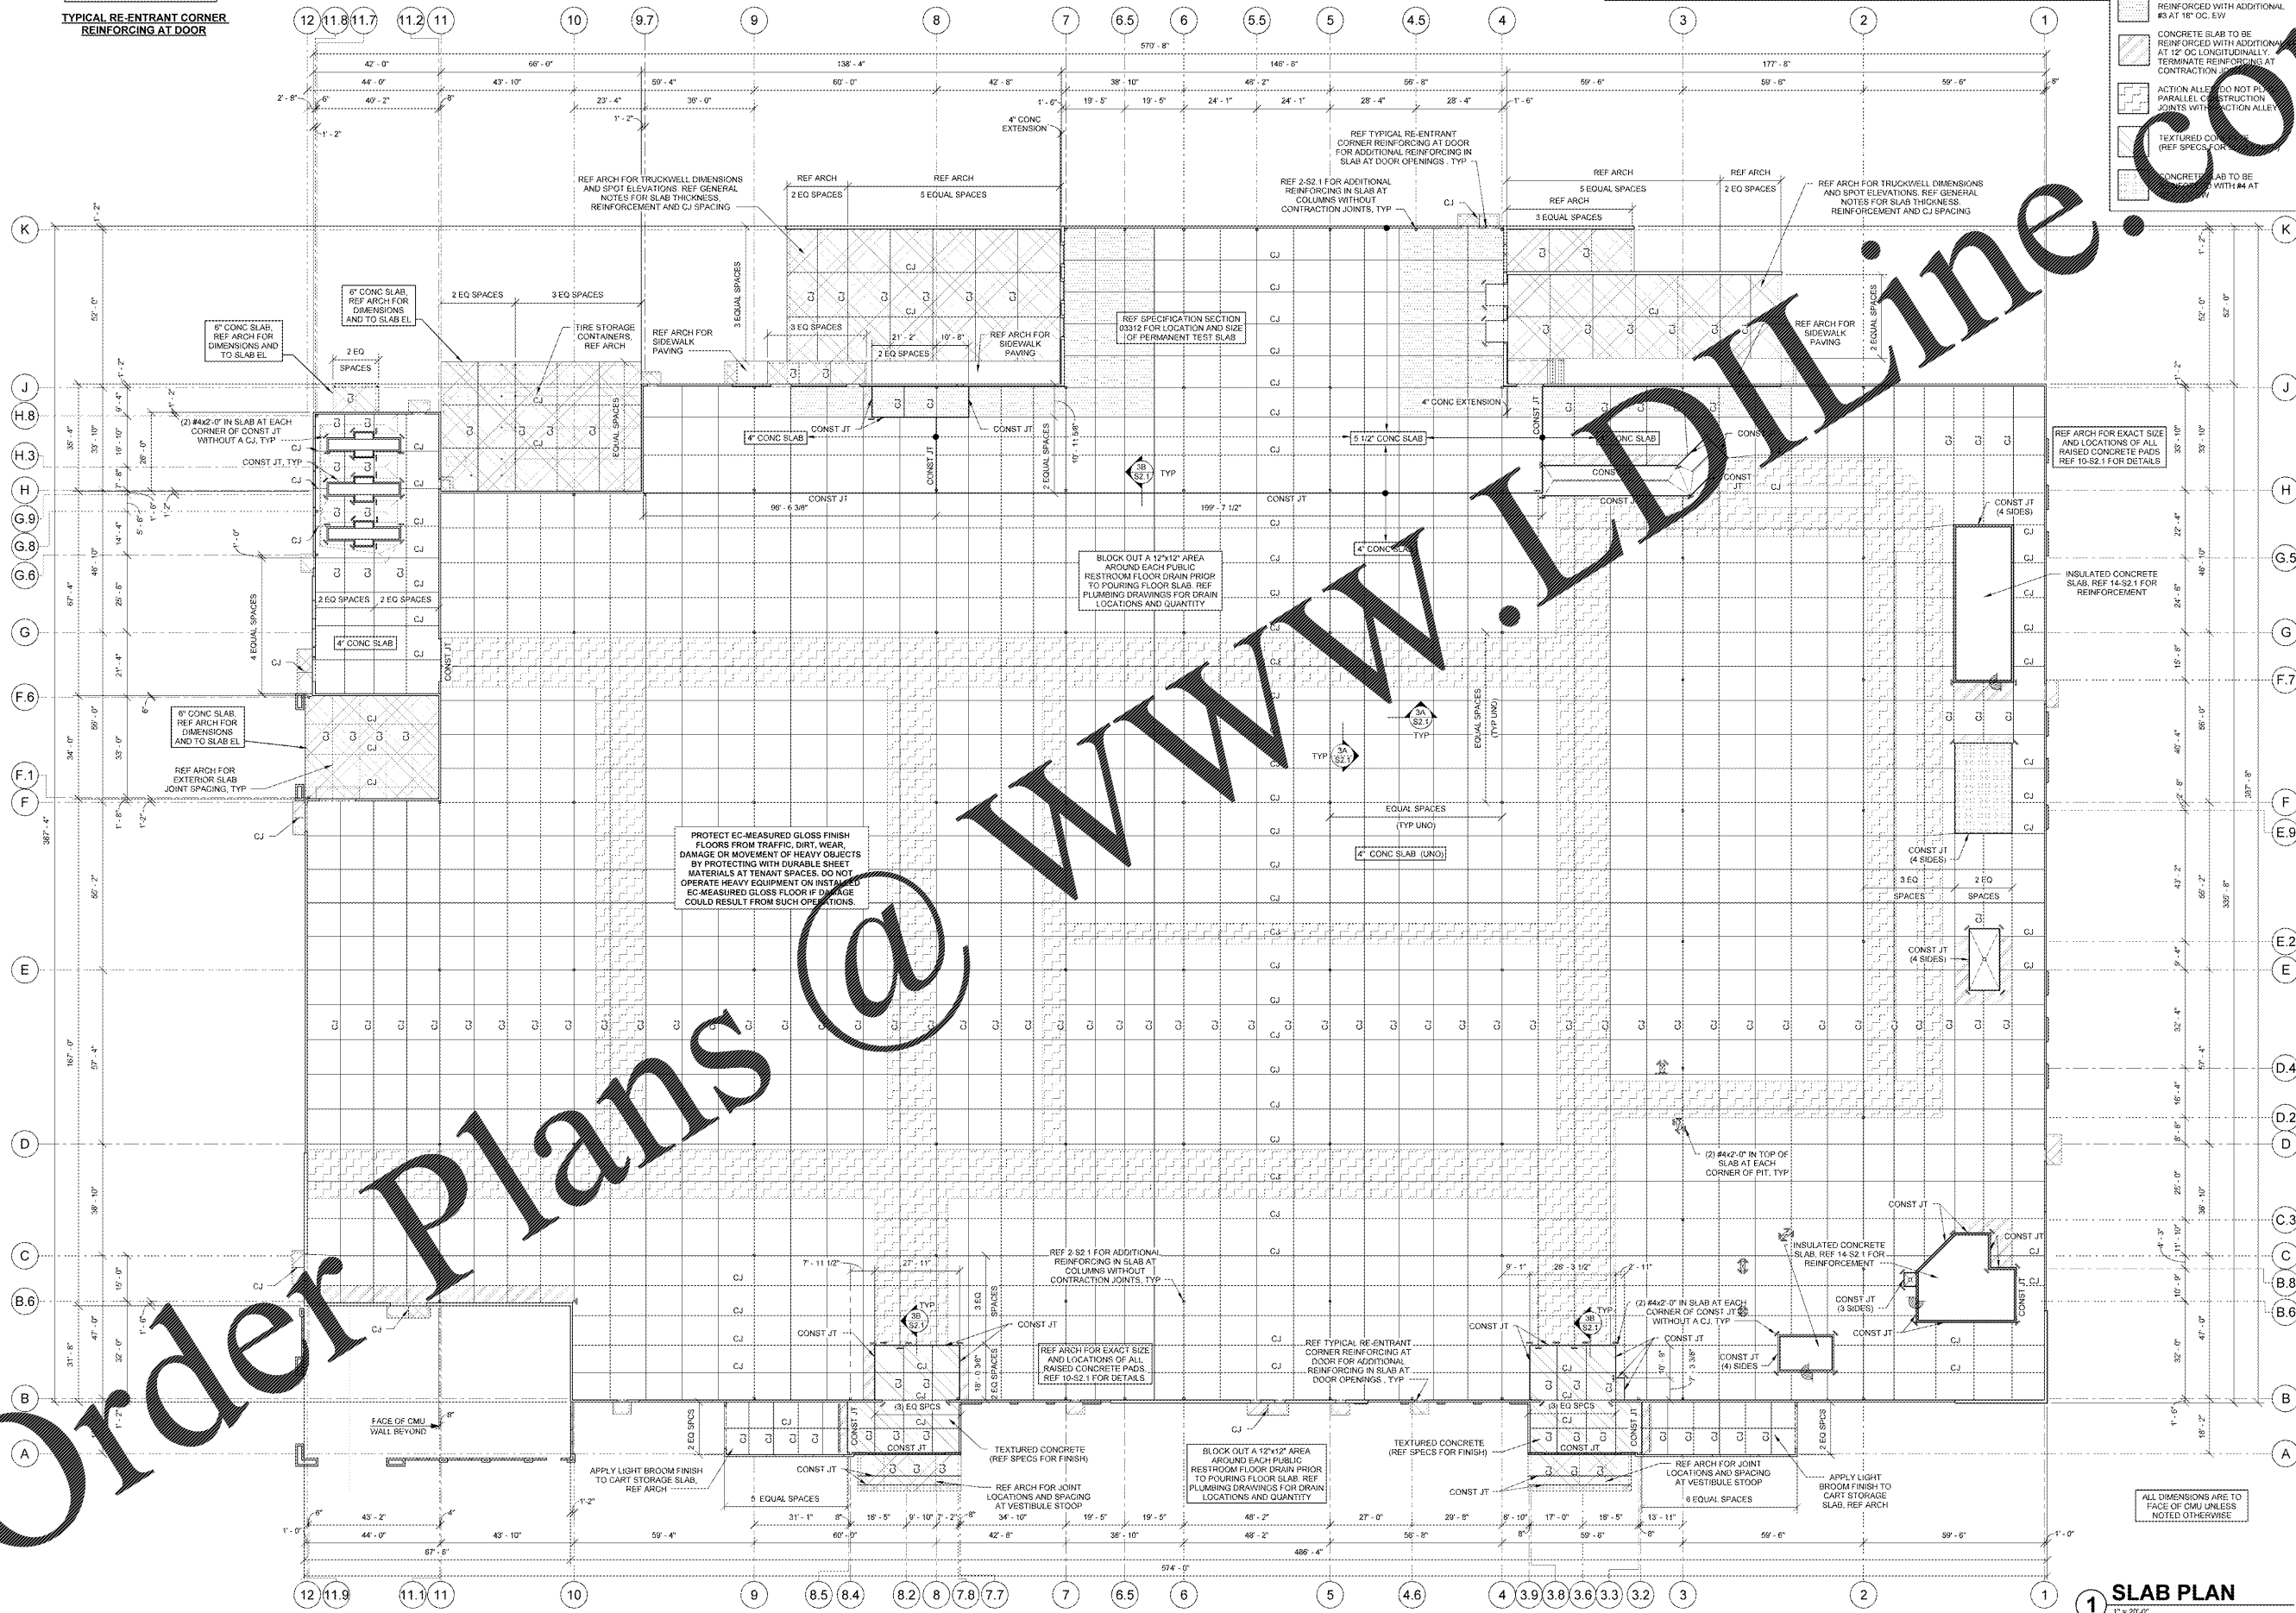

**RETAIL DESIGN COLLABORATOR**

John Deere  
1133  
rdcollab@jdc.com

**CONSULTANTS**

John Deere  
1133  
rdcollab@jdc.com

**Walmart**  
**LEESBURG, VIRGINIA**

STORE NO: 1904-05  
JOB NUMBER: 1190228 | PROJECT: C-19-LSL-CL

**ISSUE BLOCK**

OTB	11/30/17
-----	----------

CHECKED BY: RCB  
DRAWN BY: BWN  
PROTO CYCLE: 042817  
DOCUMENT DATE: 08/13/17  
JBA PROJECT NO: 96601904R

**BID SET NOT FOR CONSTRUCTION**

**SLAB PLAN**

SHEET: **S1.1**