




5 VESTIBULE SECTION AT ROOF STEP AND SIDE WALL
3/4" = 1'-0"

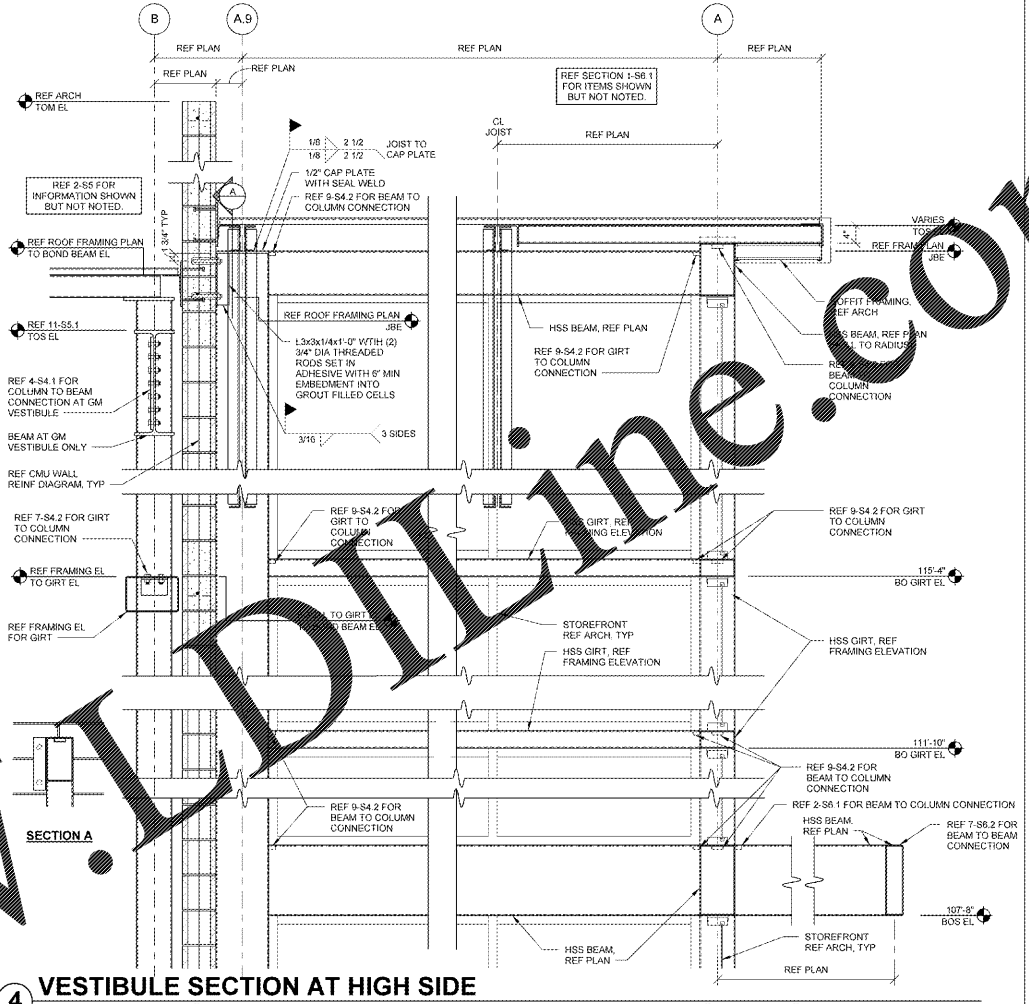


4 VESTIBULE SECTION AT HIGH SIDE
3/4" = 1'-0"

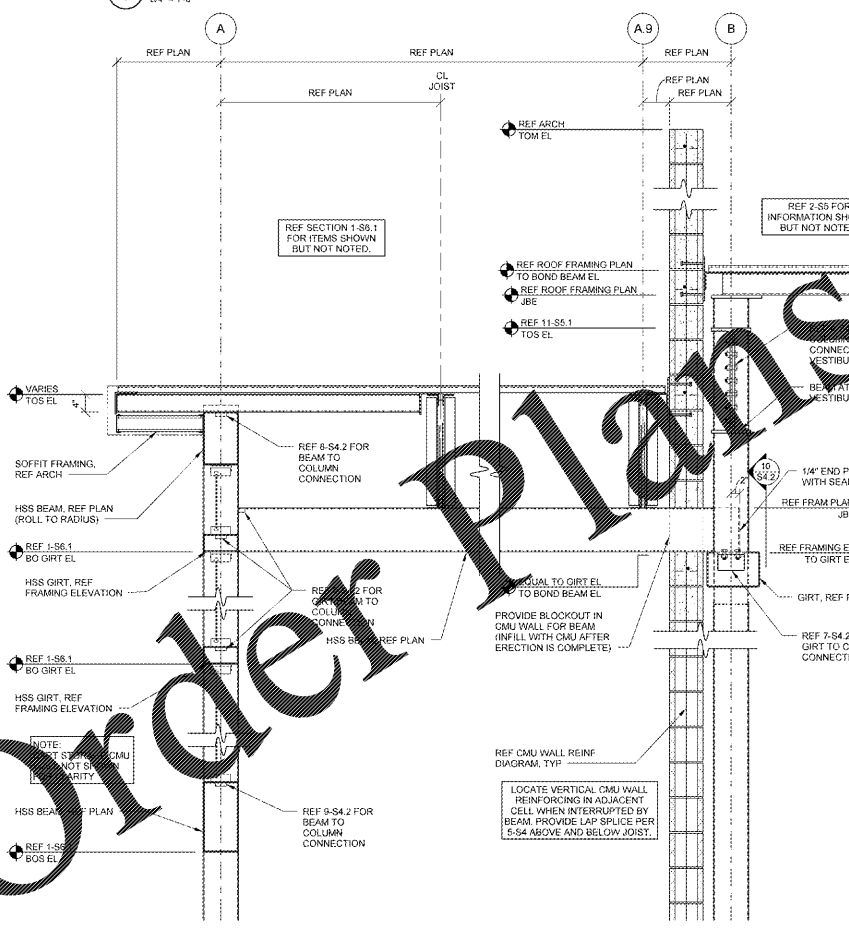

3 VESTIBULE SECTION AT LOW SIDE
3/4" = 1'-0"

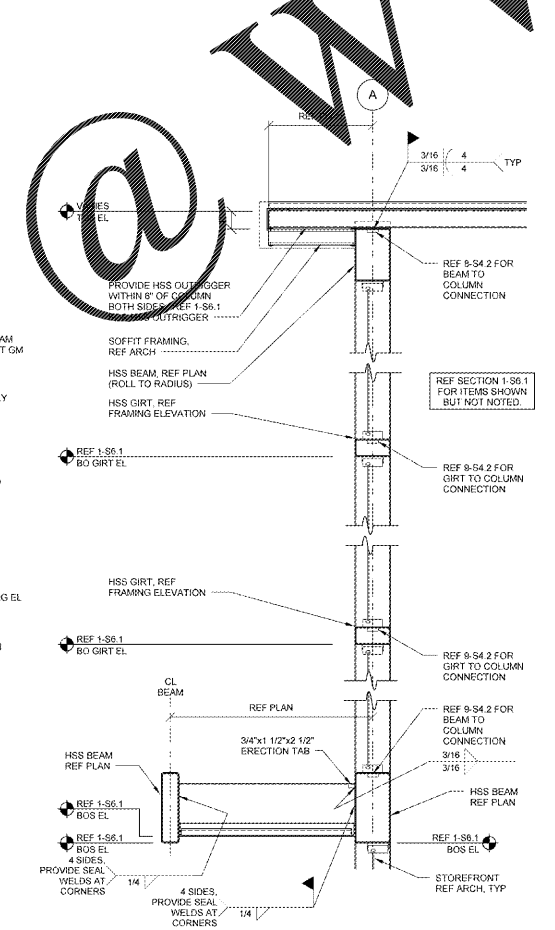

2 VESTIBULE SECTION AT COLUMN
3/4" = 1'-0"

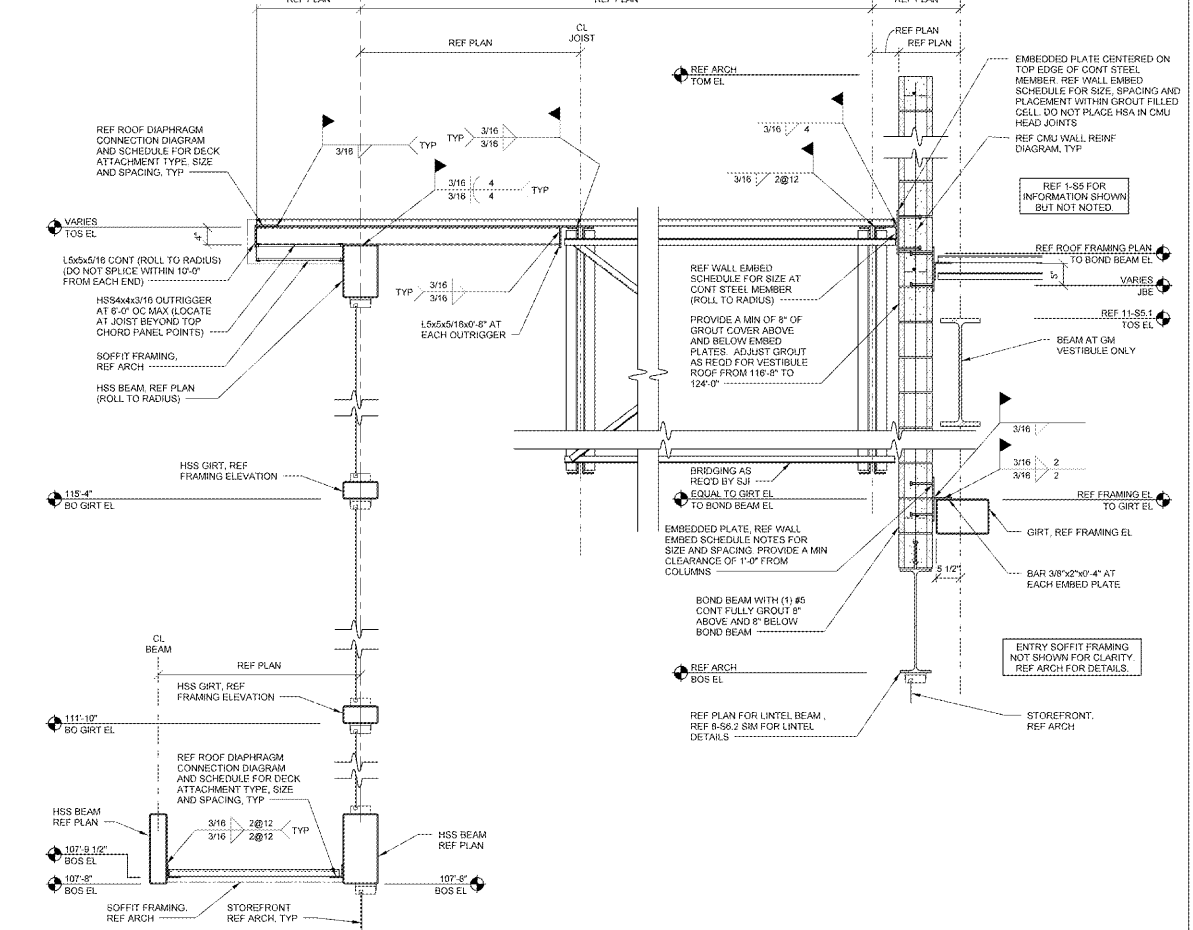

1 VESTIBULE SECTION ABOVE ENTRY
3/4" = 1'-0"

REF DES
RETAIL DESIGN COLLABORATIVE

CONSULTANTS
Johnston Group Inc.
1713 W. Wynn Dr.
Greenville, SC 29615
864.671.1100
jrdcollab@jginc.com

Walmart
LEESBURG, VIRGINIA
STORE NO.: 1904-05
11/06/28 | PROTO: C-185-S6.1-CL

ISSUE BLOCK

DTB	11/30/17

CHECKED BY: BCB
DRAWN BY: BWN
PROTO CYCLE: 04/28/17
DOCUMENT DATE: 09/13/17
JBA PROJECT NO: 96601904R

BID SET NOT FOR CONSTRUCTION

VESTIBULE FRAMING SECTIONS