




**5 VESTIBULE SECTION AT ROOF STEP AND SIDE WALL**  
3/4" = 1'-0"

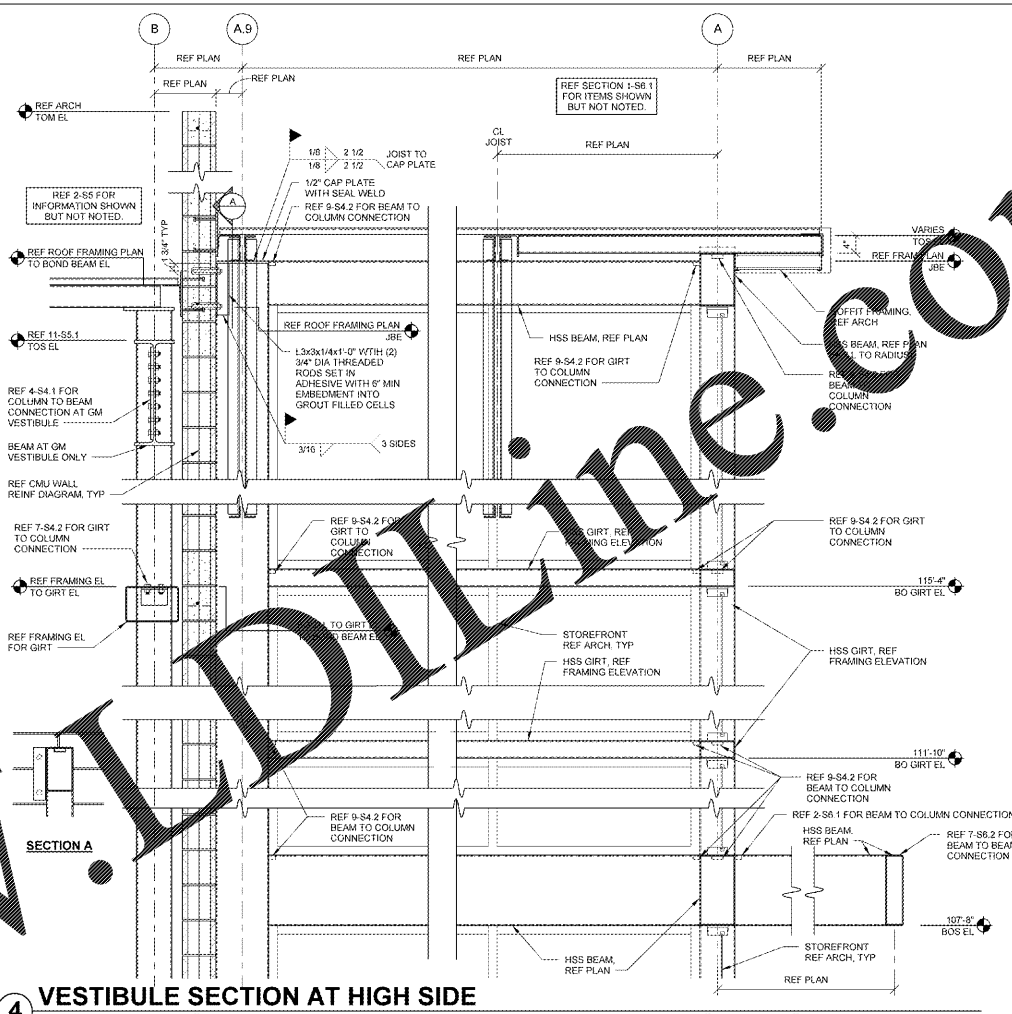


**4 VESTIBULE SECTION AT HIGH SIDE**  
3/4" = 1'-0"

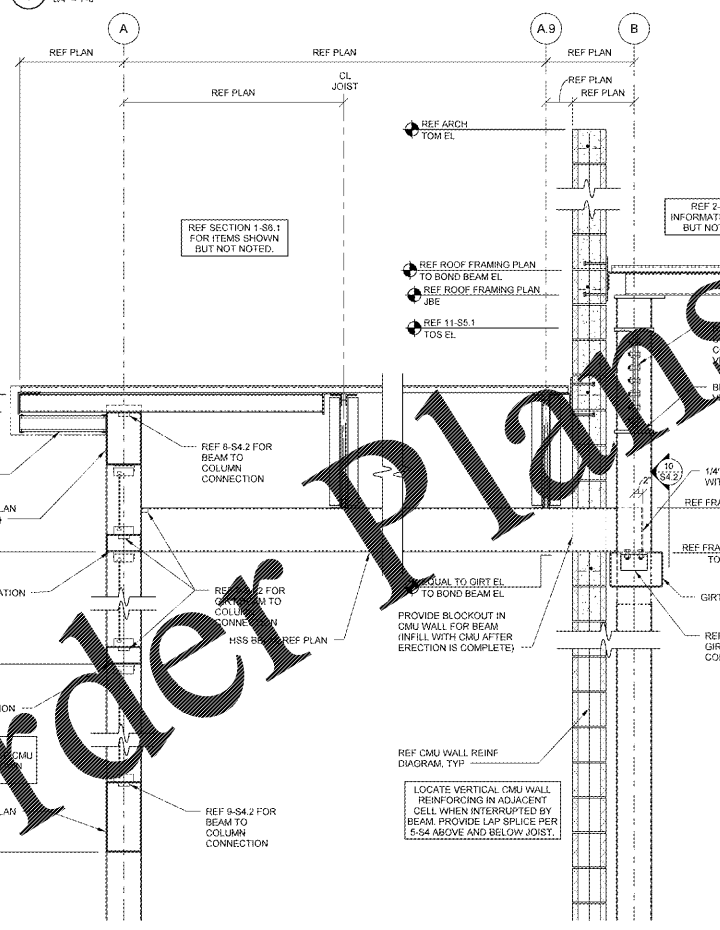

**3 VESTIBULE SECTION AT LOW SIDE**  
3/4" = 1'-0"

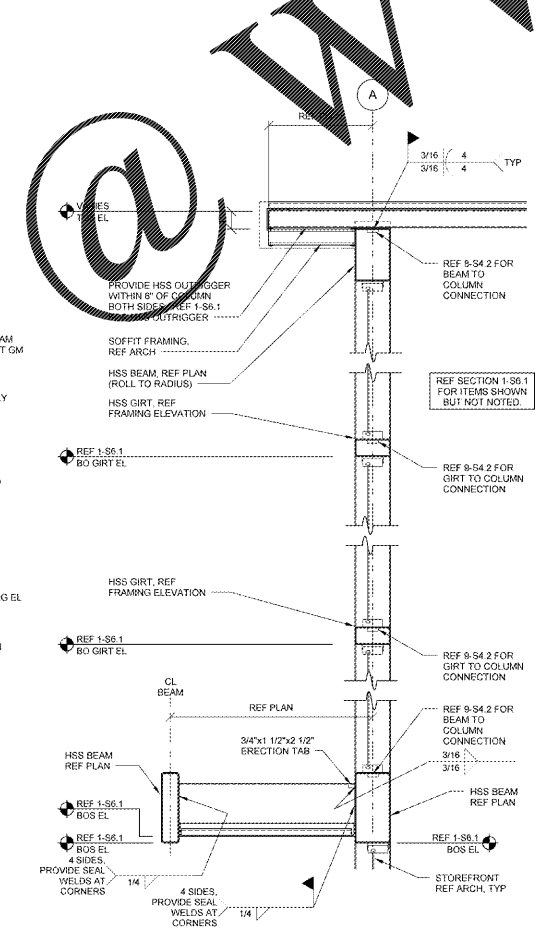

**2 VESTIBULE SECTION AT COLUMN**  
3/4" = 1'-0"

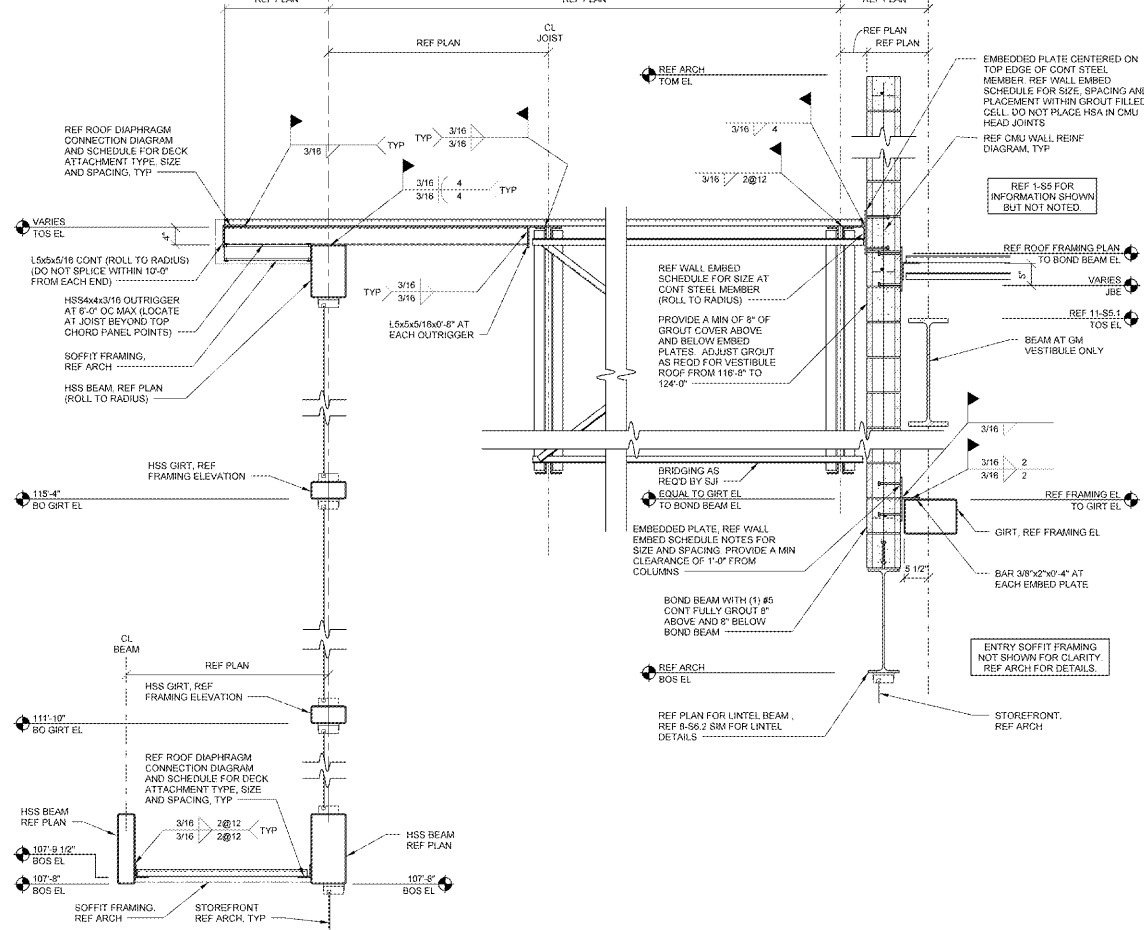

**1 VESTIBULE SECTION ABOVE ENTRY**  
3/4" = 1'-0"

Order Plans

WWW.ONLINE.COM

ISSUE BLOCK	
OTB	11/30/17
CHECKED BY: BCB	
DRAWN BY: BWN	
PROTO CYCLE: 04/28/17	
DOCUMENT DATE: 09/13/17	
JBA PROJECT NO: 96601904R	

**BID SET NOT FOR CONSTRUCTION**

**VESTIBULE FRAMING SECTIONS**