


ISSUE BLOCK

DTB	11/30/17
CHECKED BY:	BCB
DRAWN BY:	BWN
PROTO CYCLE:	04/28/17
DOCUMENT DATE:	09/13/17
JBA PROJECT NO.:	96601904R

BID SET
 NOT FOR
 CONSTRUCTION

GARDEN CENTER
 SCREENING

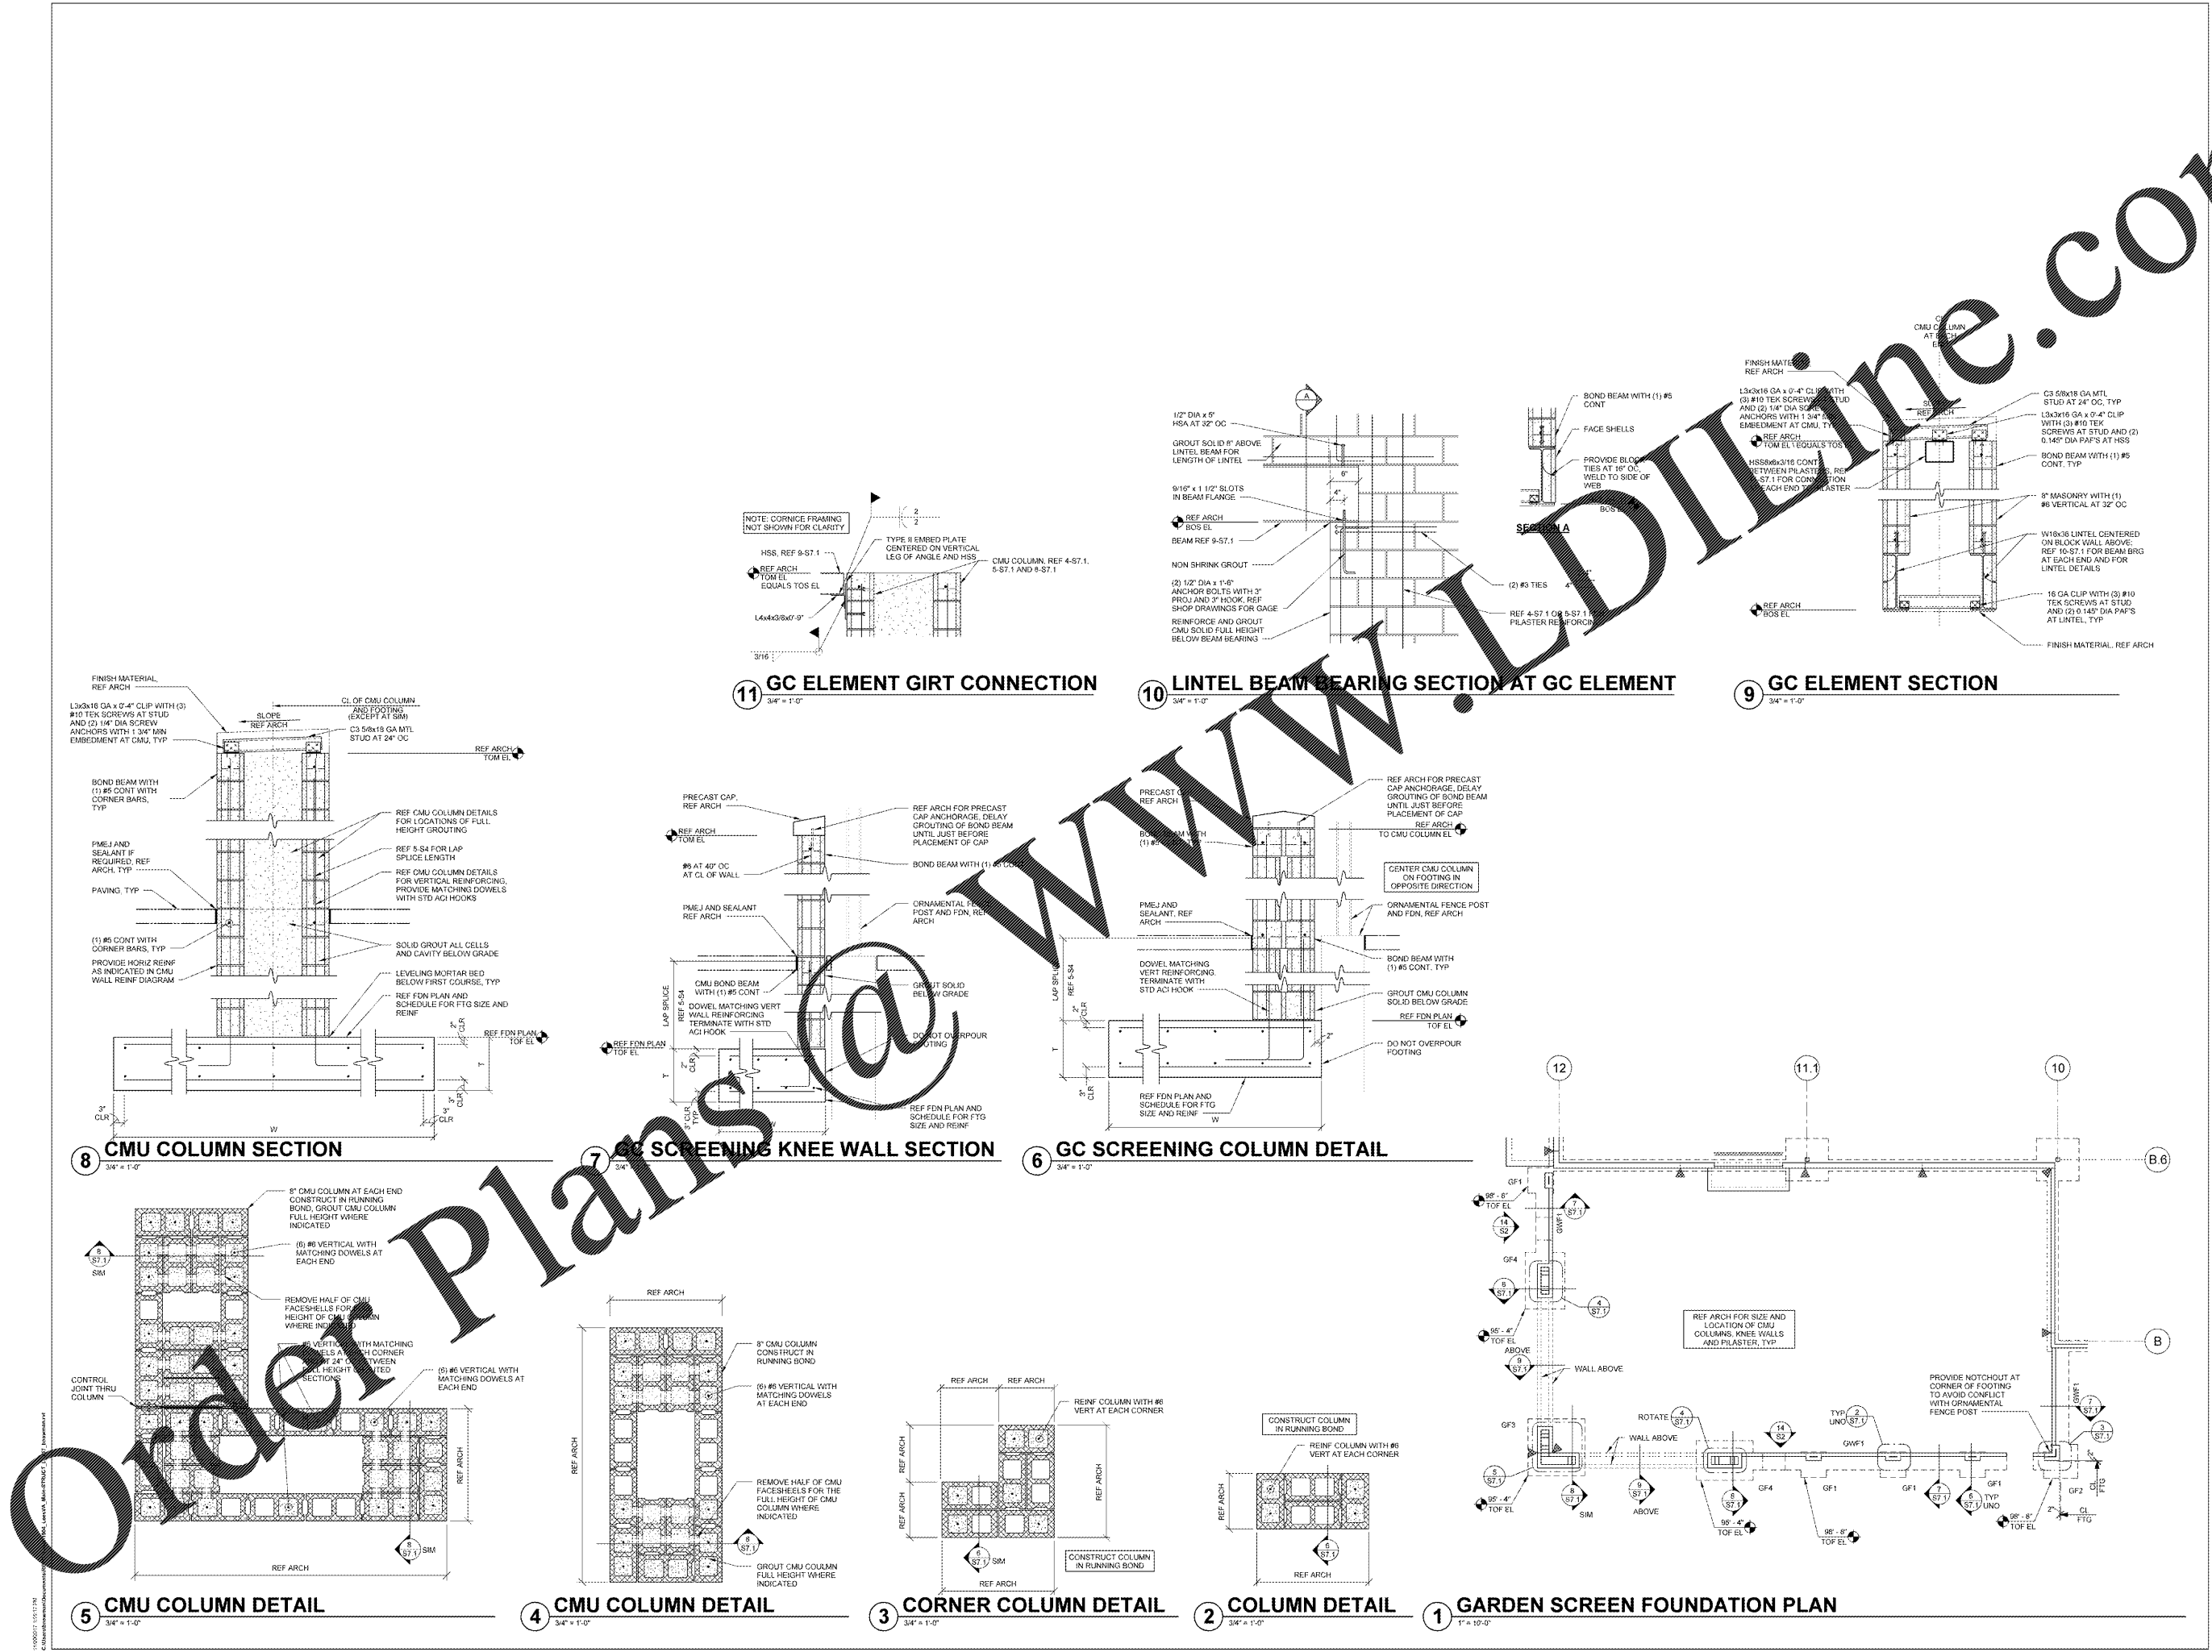

Order Plans @

WWW.LDMLINE.COM