

**KEYNOTES**

15.117 SET TOP OF DRAIN ELEVATION AT 99.96' COORDINATE LOCATION WITH FLOOR SLOPE. REFER TO ARCHITECTURAL DRAWINGS.

**REDESIGN**  
RETAIL DESIGN COLLABORATIVE

CONSULTANTS  
**David P. Hamill P.E.**  
MECHANICAL ENGINEER  
1100 S. W. 10TH AVE., SUITE 100  
MIAMI, FL 33135  
PHONE: 305.859.1100  
FAX: 305.859.1101  
WWW.DPHAMILL.COM

**Walmart**  
LEESBURG, VIRGINIA  
STORE NO. 1804  
JOB NUMBER: 1109026  
199 SGL-01


ISSUE BLOCK  
11/30/17 OTB

CHECKED BY: DPK  
DRAWN BY: JOS  
FILE NAME: GP2  
PROTO CYCLE: 04/28/17  
DOCUMENT DATE: 09/13/17


**BID SET  
NOT FOR  
CONSTRUCTION**

REAR  
GROCERY  
DWV PLAN

SHEET:  
**GP2**

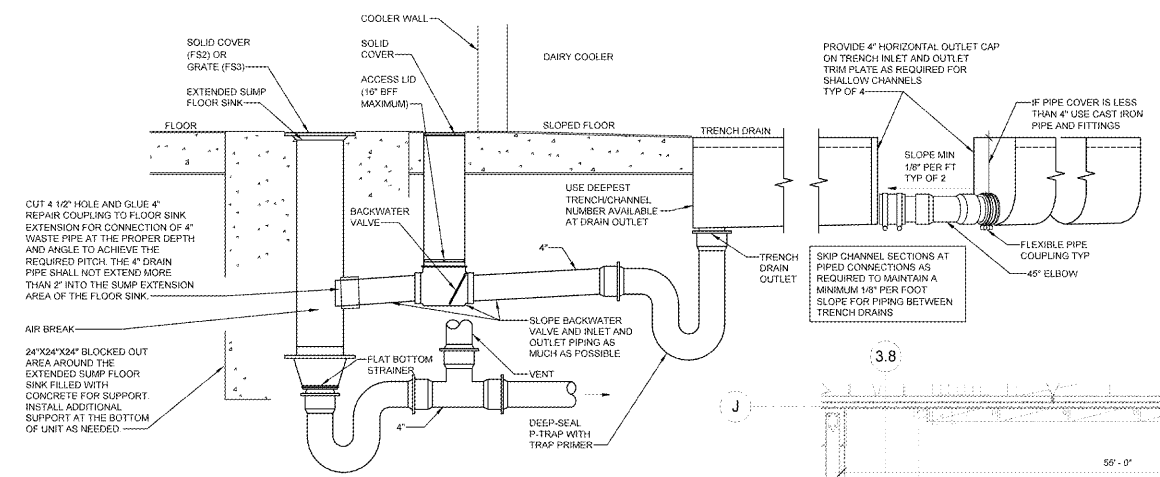

**2 DAIRY COOLER TRENCH DRAIN**  
NTS

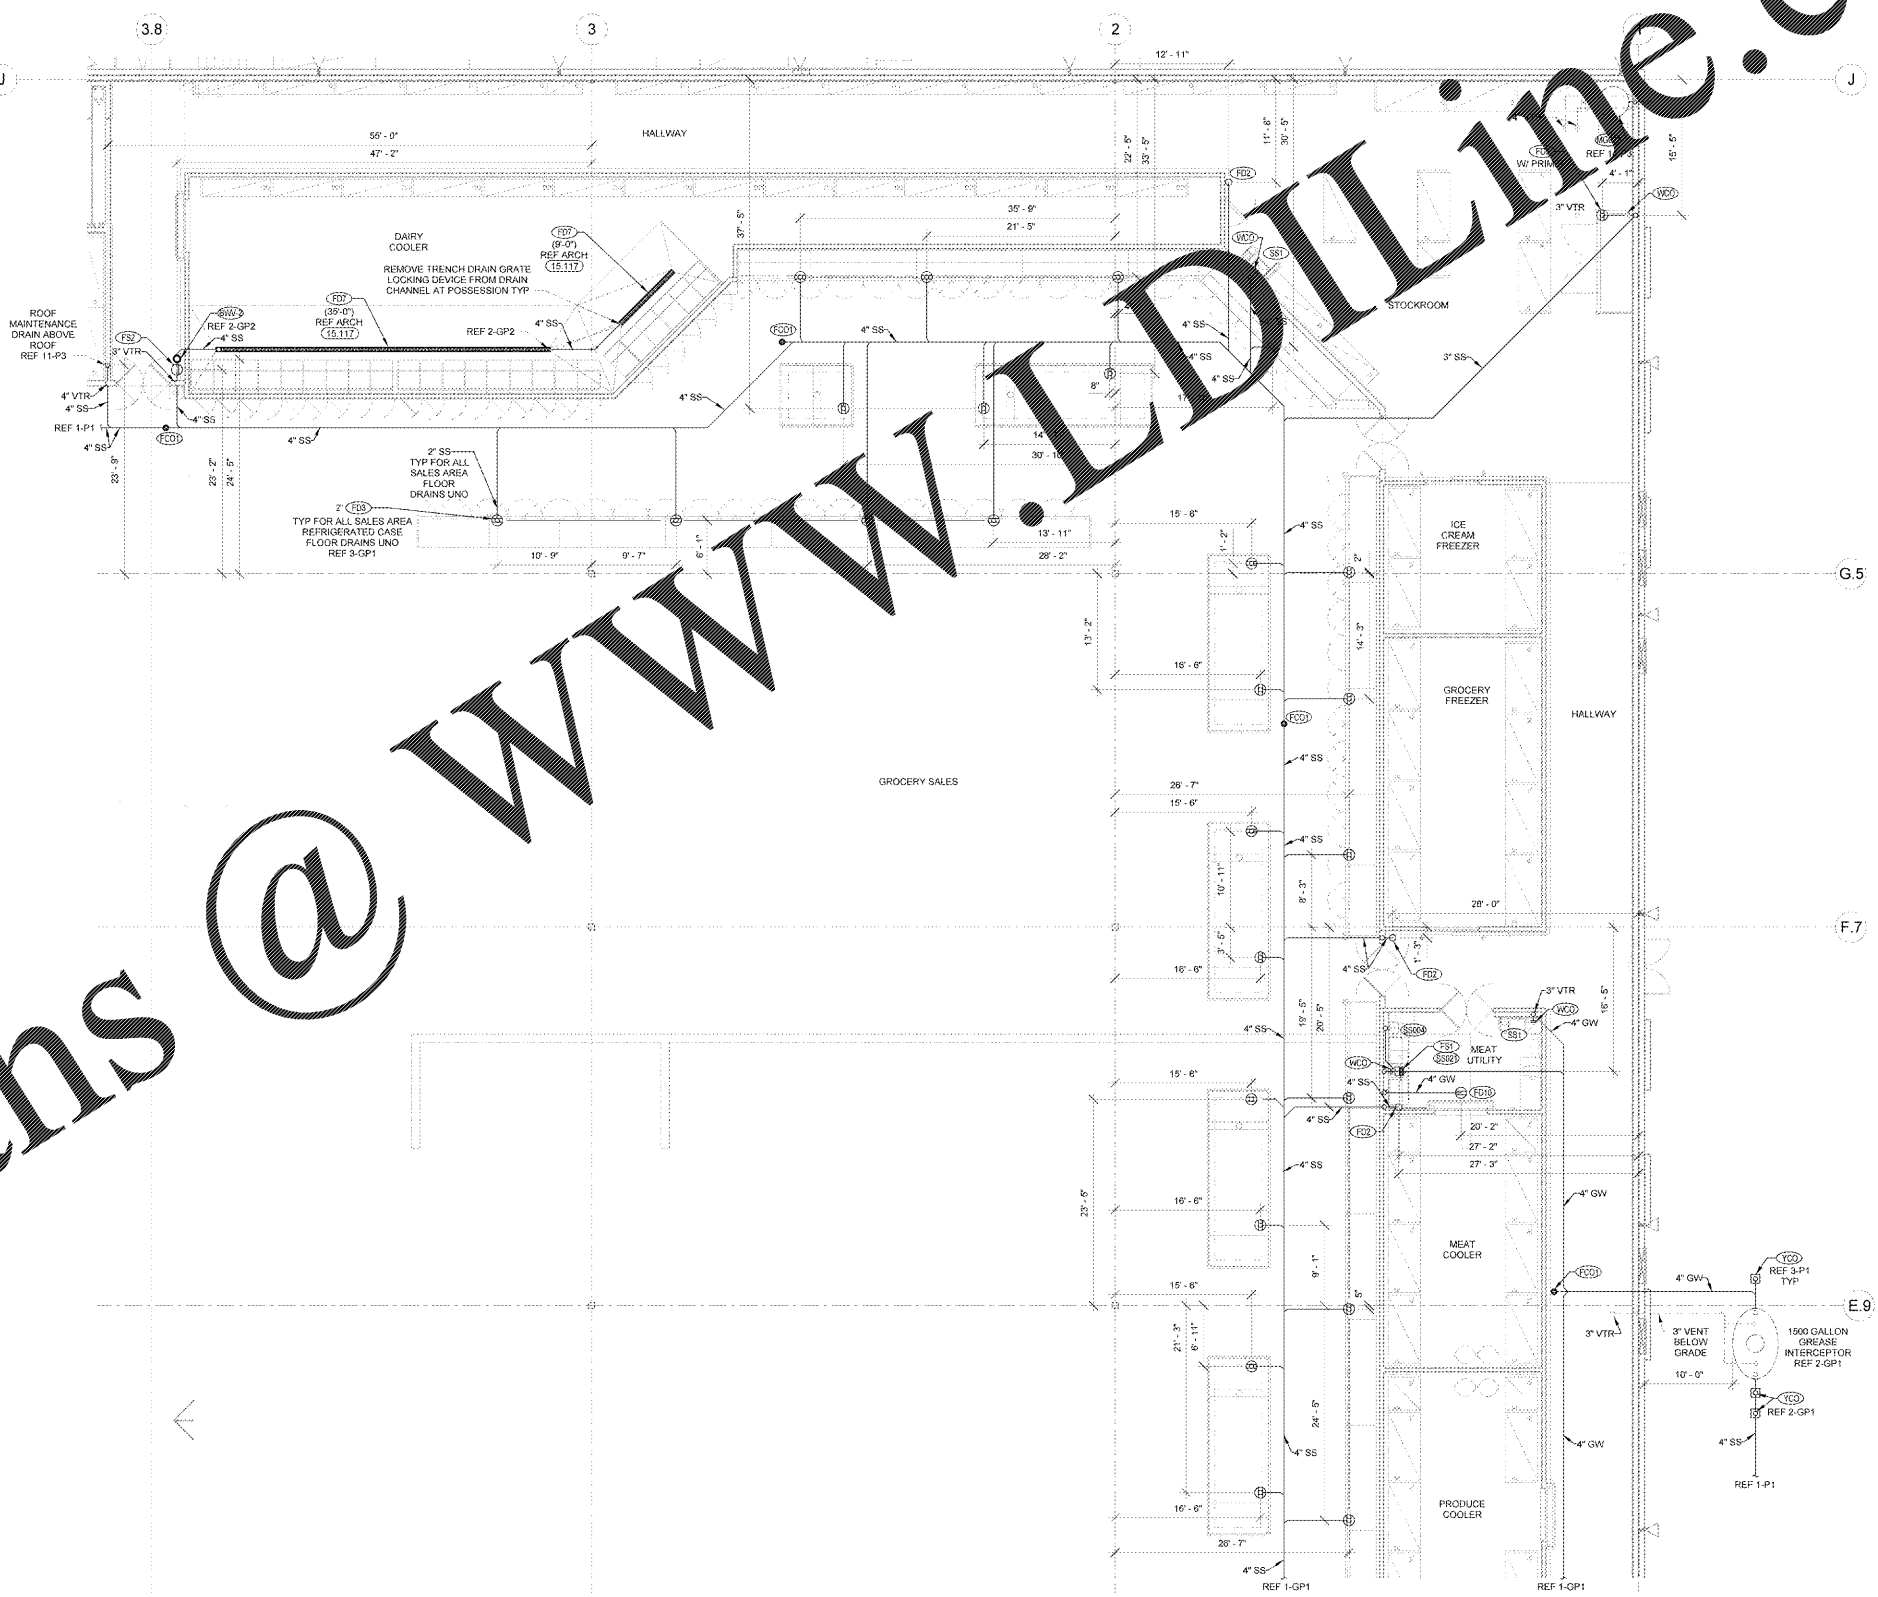

**1 REAR GROCERY DWV PLAN**  
1/8" = 1'-0"

Order Plans @ [www.LDOnline.com](http://www.LDOnline.com)