

KEYNOTES

15.109 PROVIDE 3/4" CPVC FEMALE NPT VALVES SERVING DISPENSER AND GROCERY EQUIPMENT. PROVIDE 3/4" PEK LINE FOR TEMPORARY BYPASS BETWEEN BUILDING WATER SUPPLY LINE AND RW WATER LINE SERVING GROCERY EQUIPMENT. REMOVE, BYPASS AFTER STARTUP AND TESTING OF GROCERY EQUIPMENT.



STIPULATION FOR USE: THIS DRAWING IS THE PROPERTY OF RETAIL DESIGN COLLABORATIVE. IT IS TO BE USED ONLY FOR THE PROJECT AND SITE SPECIFICALLY IDENTIFIED HEREIN. IT IS NOT TO BE REPRODUCED, COPIED, OR TRANSMITTED IN ANY FORM OR BY ANY MEANS, ELECTRONIC OR MECHANICAL, INCLUDING PHOTOCOPYING, RECORDING, OR BY ANY INFORMATION STORAGE AND RETRIEVAL SYSTEM, WITHOUT THE WRITTEN PERMISSION OF RETAIL DESIGN COLLABORATIVE. RETAIL DESIGN COLLABORATIVE SHALL BE RESPONSIBLE FOR THE DESIGN AND CONSTRUCTION OF THE PROJECT.

CONSULTANTS
David P. Hamill
PLUMBING ENGINEER
1100 S. 17TH AVENUE, SUITE 200
LEESBURG, VA 22079
PHONE: 703-771-1111
FAX: 703-771-1112
EMAIL: DPHAMILL@DPCON.COM

Walmart
LEESBURG, VIRGINIA
STORE NO. 1804
JOB NUMBER: 1109026
100 SGL-01


ISSUE BLOCK
11/30/17 OTB

CHECKED BY: DPK
DRAWN BY: JGS
FILE NAME: GP6
PROTO CYCLE: 04/28/17
DOCUMENT DATE: 09/13/17

BID SET
NOT FOR
CONSTRUCTION

GROCERY
WATER
RISER

SHEET:
GP6

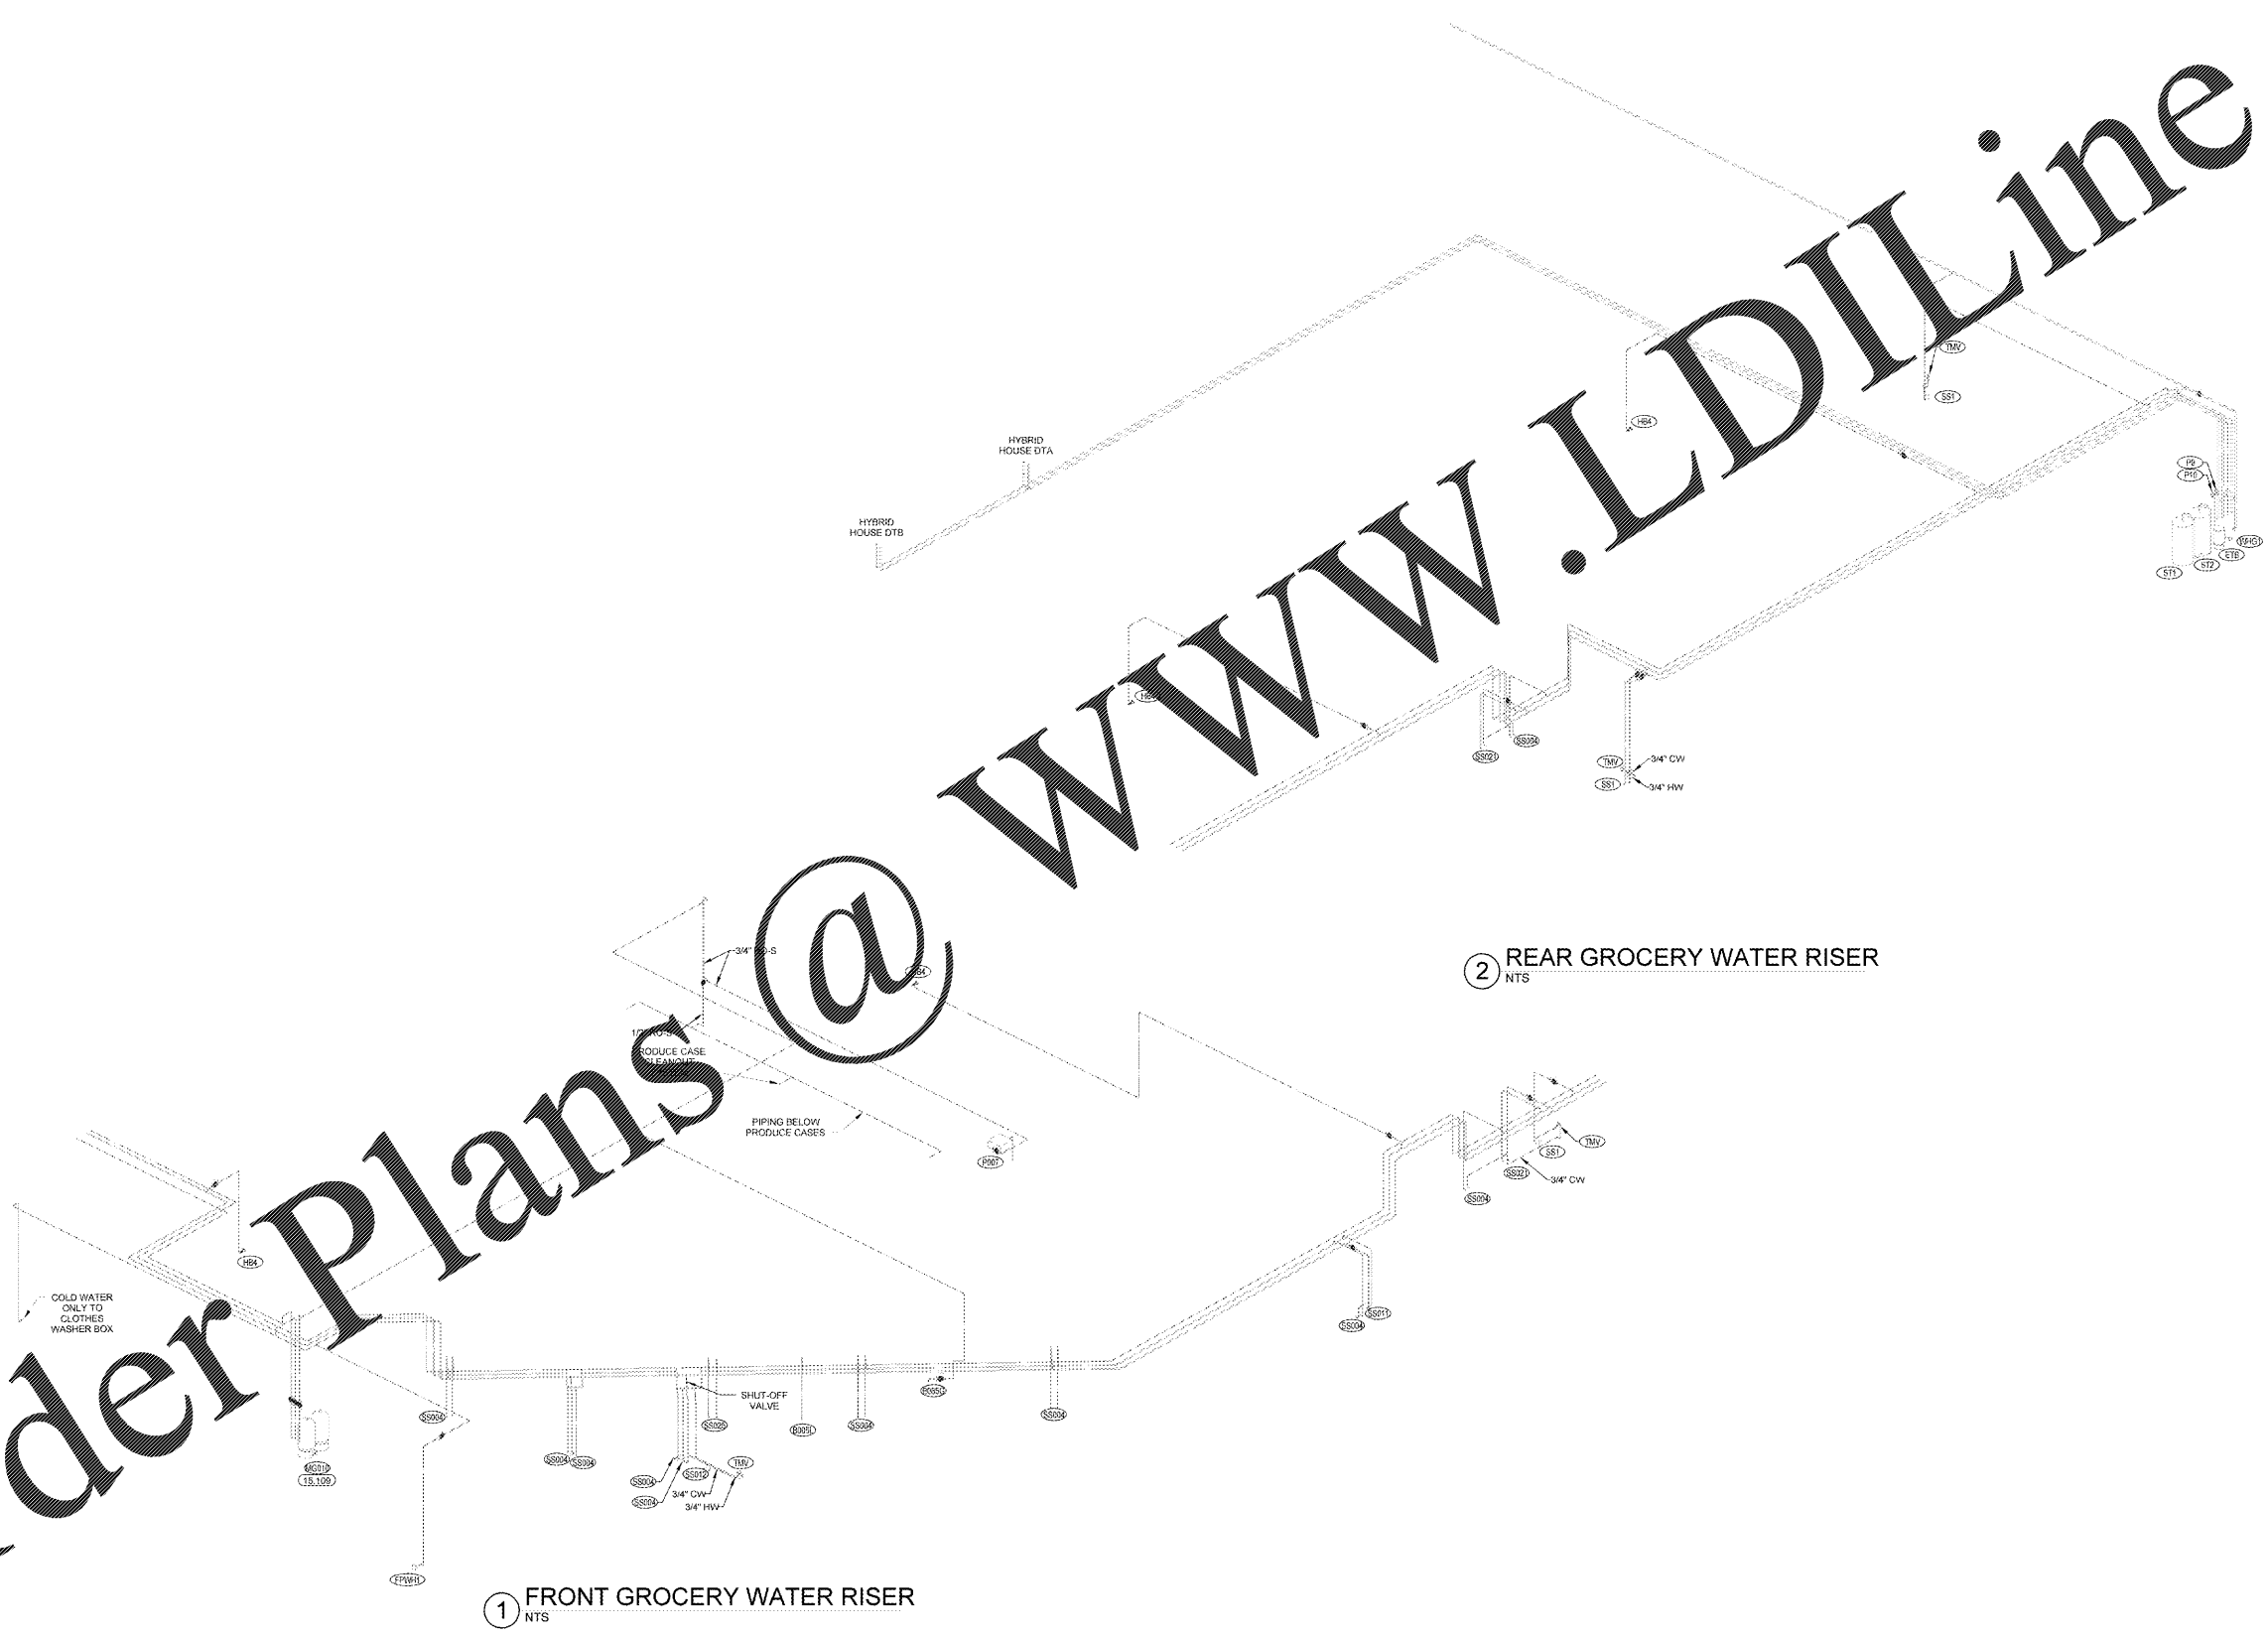

1 FRONT GROCERY WATER RISER
NTS

2 REAR GROCERY WATER RISER
NTS

Order Plans @

WWW.LDILine.com