

KEYNOTES

15.109 PROVIDE 3/4" CPVC FEMALE NPT VALVES SERVING DISPENSER AND GROCERY EQUIPMENT. PROVIDE 3/4" PEK LINE FOR TEMPORARY BYPASS BETWEEN BUILDING WATER SUPPLY LINE AND PG WATER LINE SERVING GROCERY EQUIPMENT. REMOVE, BYPASS AFTER STARTUP AND TESTING OF GROCERY EQUIPMENT.



Street A 10802
10302
collaborative.com

STIPULATION FOR USE:
THIS DRAWING IS THE PROPERTY OF RETAIL DESIGN COLLABORATIVE. IT IS TO BE USED ONLY FOR THE PROJECT AND SITE SPECIFICALLY IDENTIFIED HEREIN. IT IS NOT TO BE REPRODUCED, COPIED, OR TRANSMITTED IN ANY FORM OR BY ANY MEANS, ELECTRONIC OR MECHANICAL, INCLUDING PHOTOCOPYING, RECORDING, OR BY ANY INFORMATION STORAGE AND RETRIEVAL SYSTEM, WITHOUT THE WRITTEN PERMISSION OF RETAIL DESIGN COLLABORATIVE. THIS DRAWING IS NOT TO BE USED FOR ANY OTHER PROJECT OR SITE WITHOUT THE WRITTEN PERMISSION OF RETAIL DESIGN COLLABORATIVE. RETAIL DESIGN COLLABORATIVE SHALL NOT BE LIABLE FOR ANY DAMAGES, INCLUDING CONSEQUENTIAL DAMAGES, ARISING FROM THE USE OF THIS DRAWING.

CONSULTANTS
David P. Hamill
10302
10302
10302

Walmart
LEESBURG, VIRGINIA
STORE NO. 1804
JOB NUMBER
1109026
100 SGL-OL


ISSUE BLOCK
11/30/17 OTB

CHECKED BY: DPK
DRAWN BY: JOS
FILE NAME: GP6
PROTO CYCLE: 04/28/17
DOCUMENT DATE: 09/13/17

BID SET
NOT FOR
CONSTRUCTION

GROCERY
WATER
RISER

SHEET:
GP6

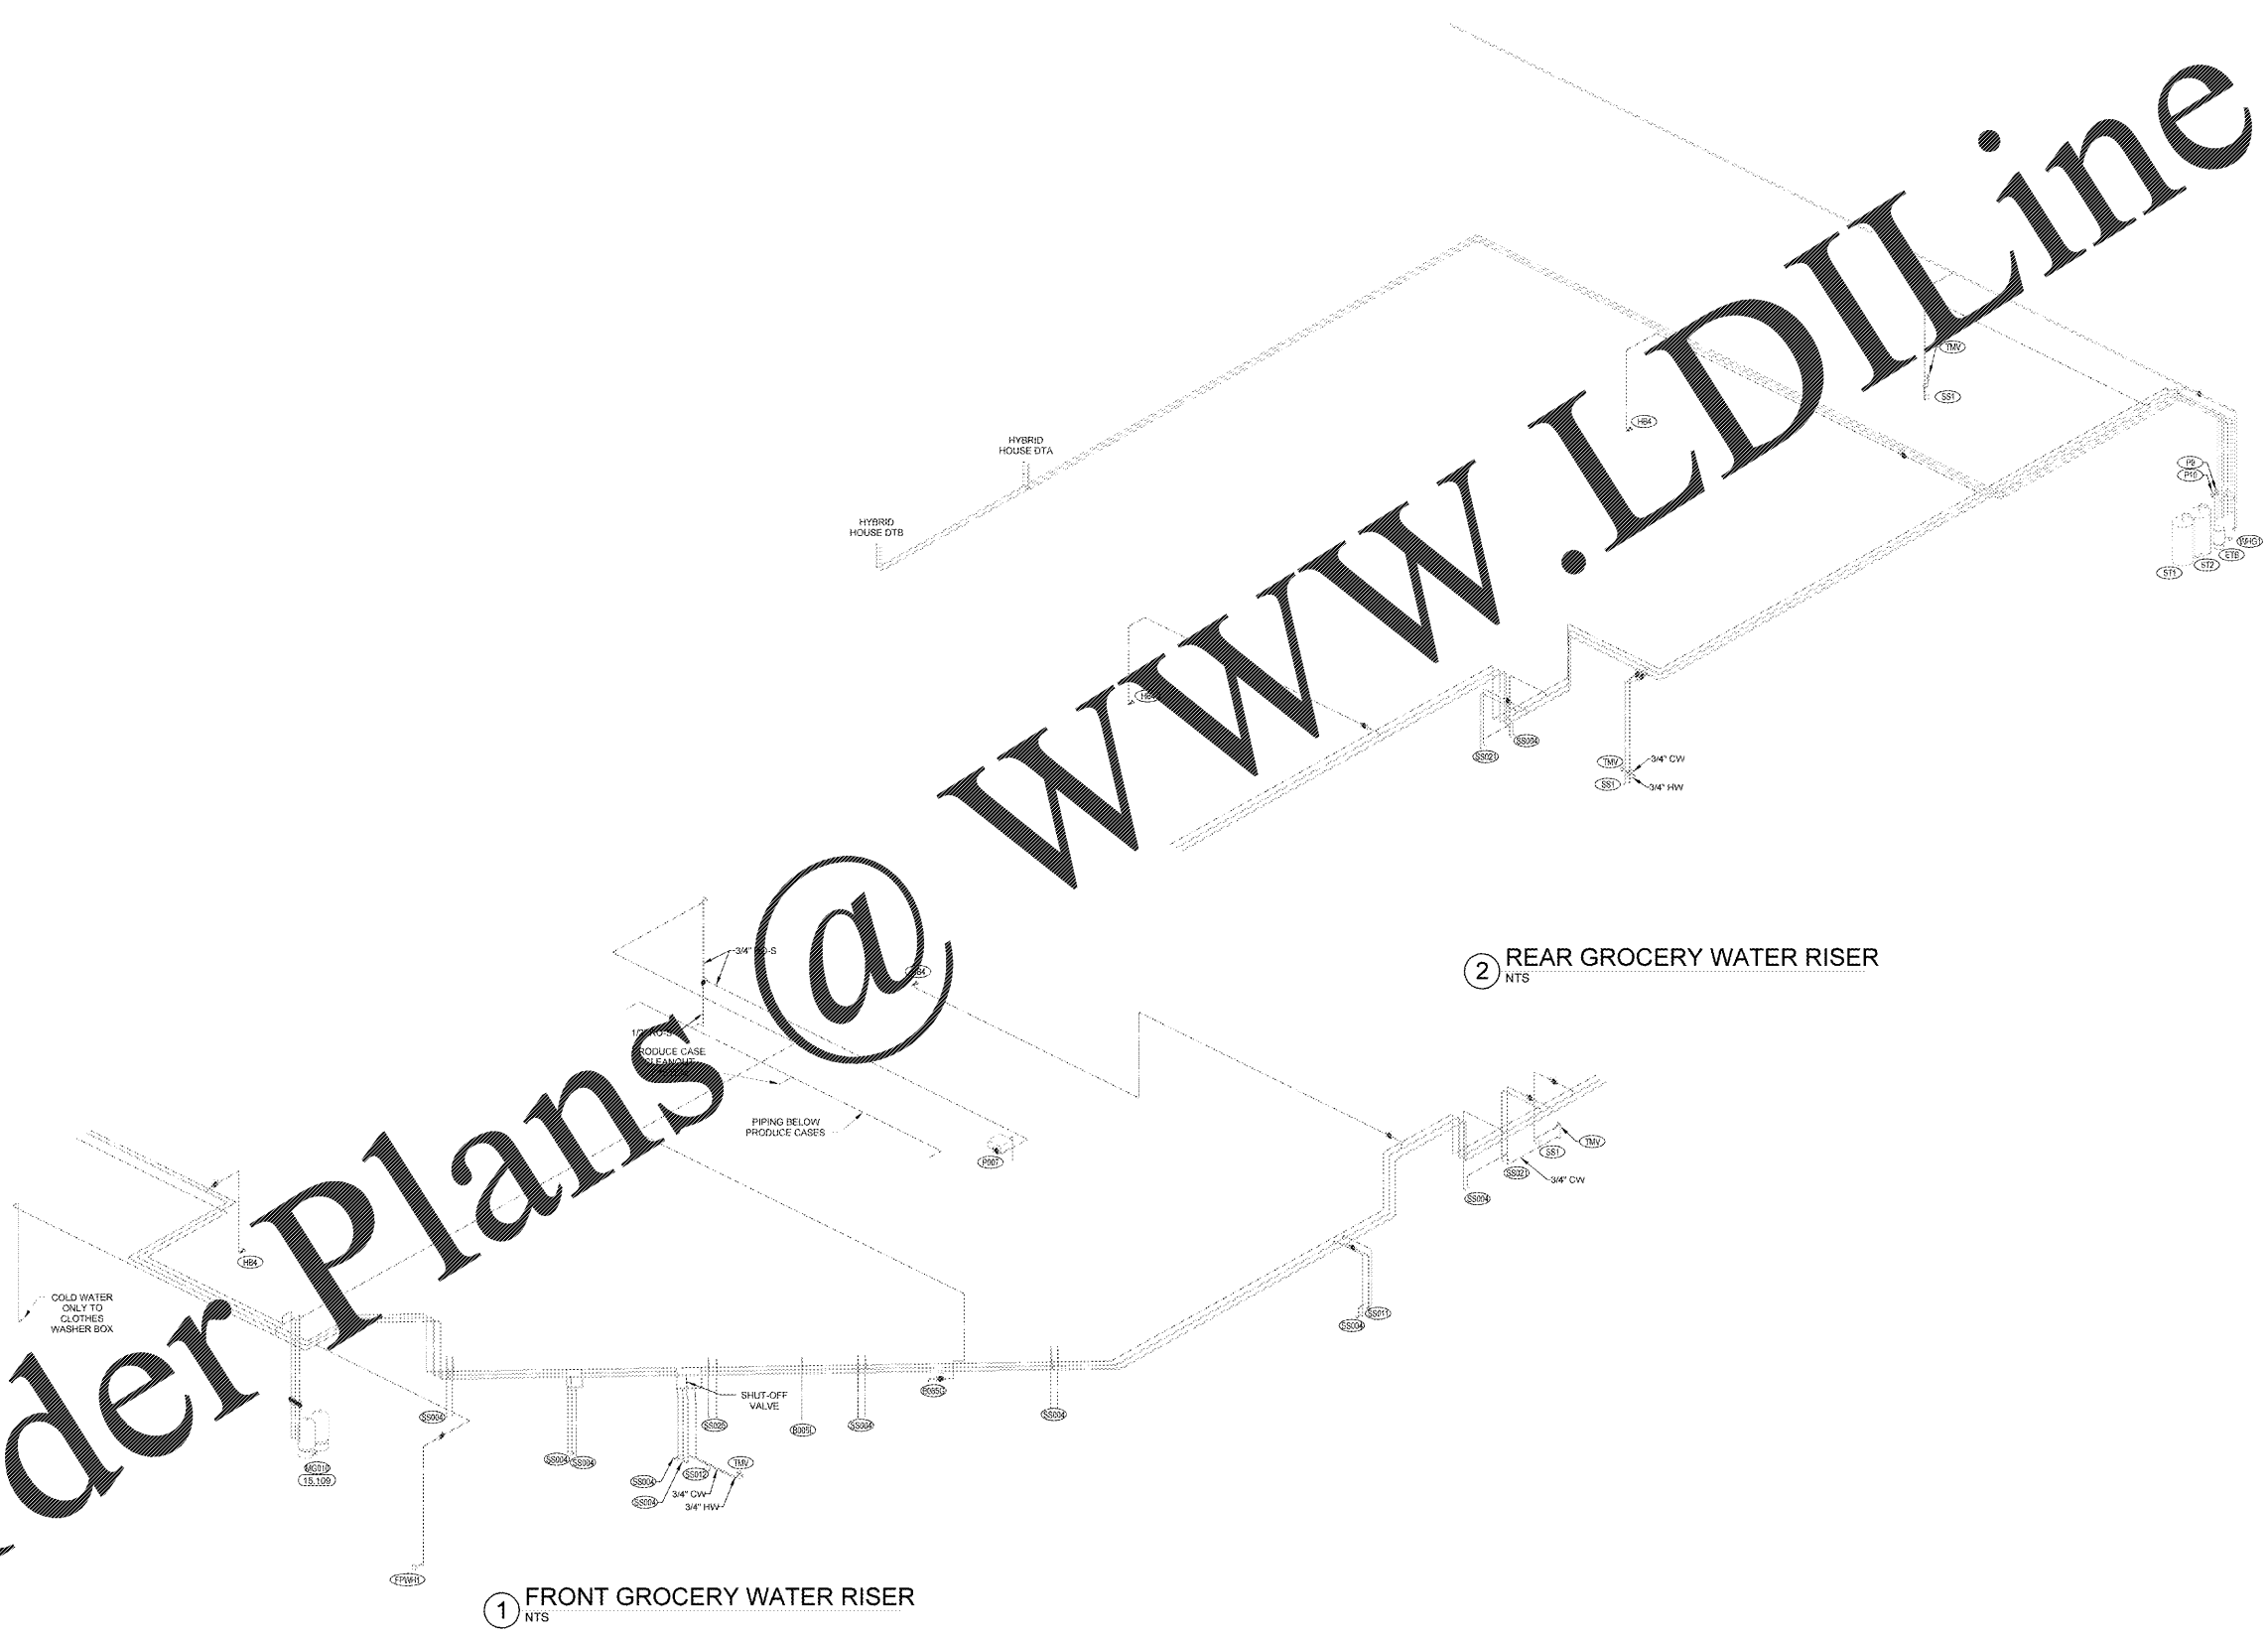

1 FRONT GROCERY WATER RISER
NTS

2 REAR GROCERY WATER RISER
NTS

Order Plans @

WWW.LDILine.com