

INSECT CONTROL UNIT LEGEND

FINAL NUMBER OF UNITS RECEIVED IS DETERMINED BY THE OWNER FOOD SAFETY & HEALTH PEST MANAGEMENT AND PEST ELIMINATION SERVICES PROVIDER.

TYPE	TOTAL	D
D	9	

- NOTES:**
1. ALL UNITS TO BE INSTALLED BY THE PEST ELIMINATION SERVICES PROVIDER.
 2. UNITS ARE NOT TO BE INSTALLED ABOVE ANY FOOD SERVICE/STAFF PREP EQUIPMENT.
 3. UNITS ARE TO BE INSTALLED INDICATED WITH CIRCLED LETTERS (RECEPTACLES AND COVERS) AS INDICATED WITHIN THE CONSTRUCTION DOCUMENTS. REFER TO THE ELEC DRAWINGS FOR PROPER LOCATION.

GENERAL NOTES

1. REFER TO PLAN FOR DEPARTMENT STOCK LOCATIONS. REFER TO STORE MAP FOR ALL MERCHANDISE RACKS PRIOR TO INSTALLATION.
2. RACK INSTALLATION HEIGHT ABOVE ALL RACKS. INDICATED CLEARANCE IS A MINIMUM OF 4'-0". NOTIFY THE RACK VENDOR IF THIS CLEARANCE CANNOT BE MAINTAINED.
3. LOCATE ALL 44" DEEP RACKS 6" FROM WALLS AND 6" FROM COLUMNS UNLESS NOTED OTHERWISE.
4. LOCATE ALL RACKS LESS THAN 44" DEEP 3" FROM WALLS AND COLUMNS UNLESS NOTED OTHERWISE.
5. AISLE SPACING SHOULD BE 9' WHERE 44" DEEP RACKS ARE USED. THIS ENABLES WALKIE STACKERS TO BE USED FOR LOCATING PALLETS. MINIMUM AISLE SPACING SHOULD BE NO LESS THAN 5' WHERE SMALLER RACKS ARE USED (6' IS PREFERRED). U.N.O.
6. RACK DESIGNATORS CONTAINING THE LETTER "N" ARE NSF APPROVED.

RETAIL DESIGN COLLABORATIVE

Form Date: 01/13/19
 15113
 rdcollab@walmart.com

STIPULATION FOR THE CONSULTANT: THE CONSULTANT SHALL BE RESPONSIBLE FOR OBTAINING ALL NECESSARY PERMITS AND APPROVALS FOR THE PROJECT. 

Walmart
LEESBURG, VIRGINIA
 STORE NO: 1904-05
 JOB NUMBER: 1904-05
 C:\HG\SQL\

ISSUE BLOCK

OTB	DATE
11/30/17	


CHECKED BY: RW
 DRAWN BY: EH
 PROTO CYCLE: 04/28/17
 DOCUMENT DATE: 09/13/17

BID SET NOT FOR CONSTRUCTION

FIXTURE PLAN

SHEET: **FX1**

1 FIXTURE PLAN
 1" = 20'-0"

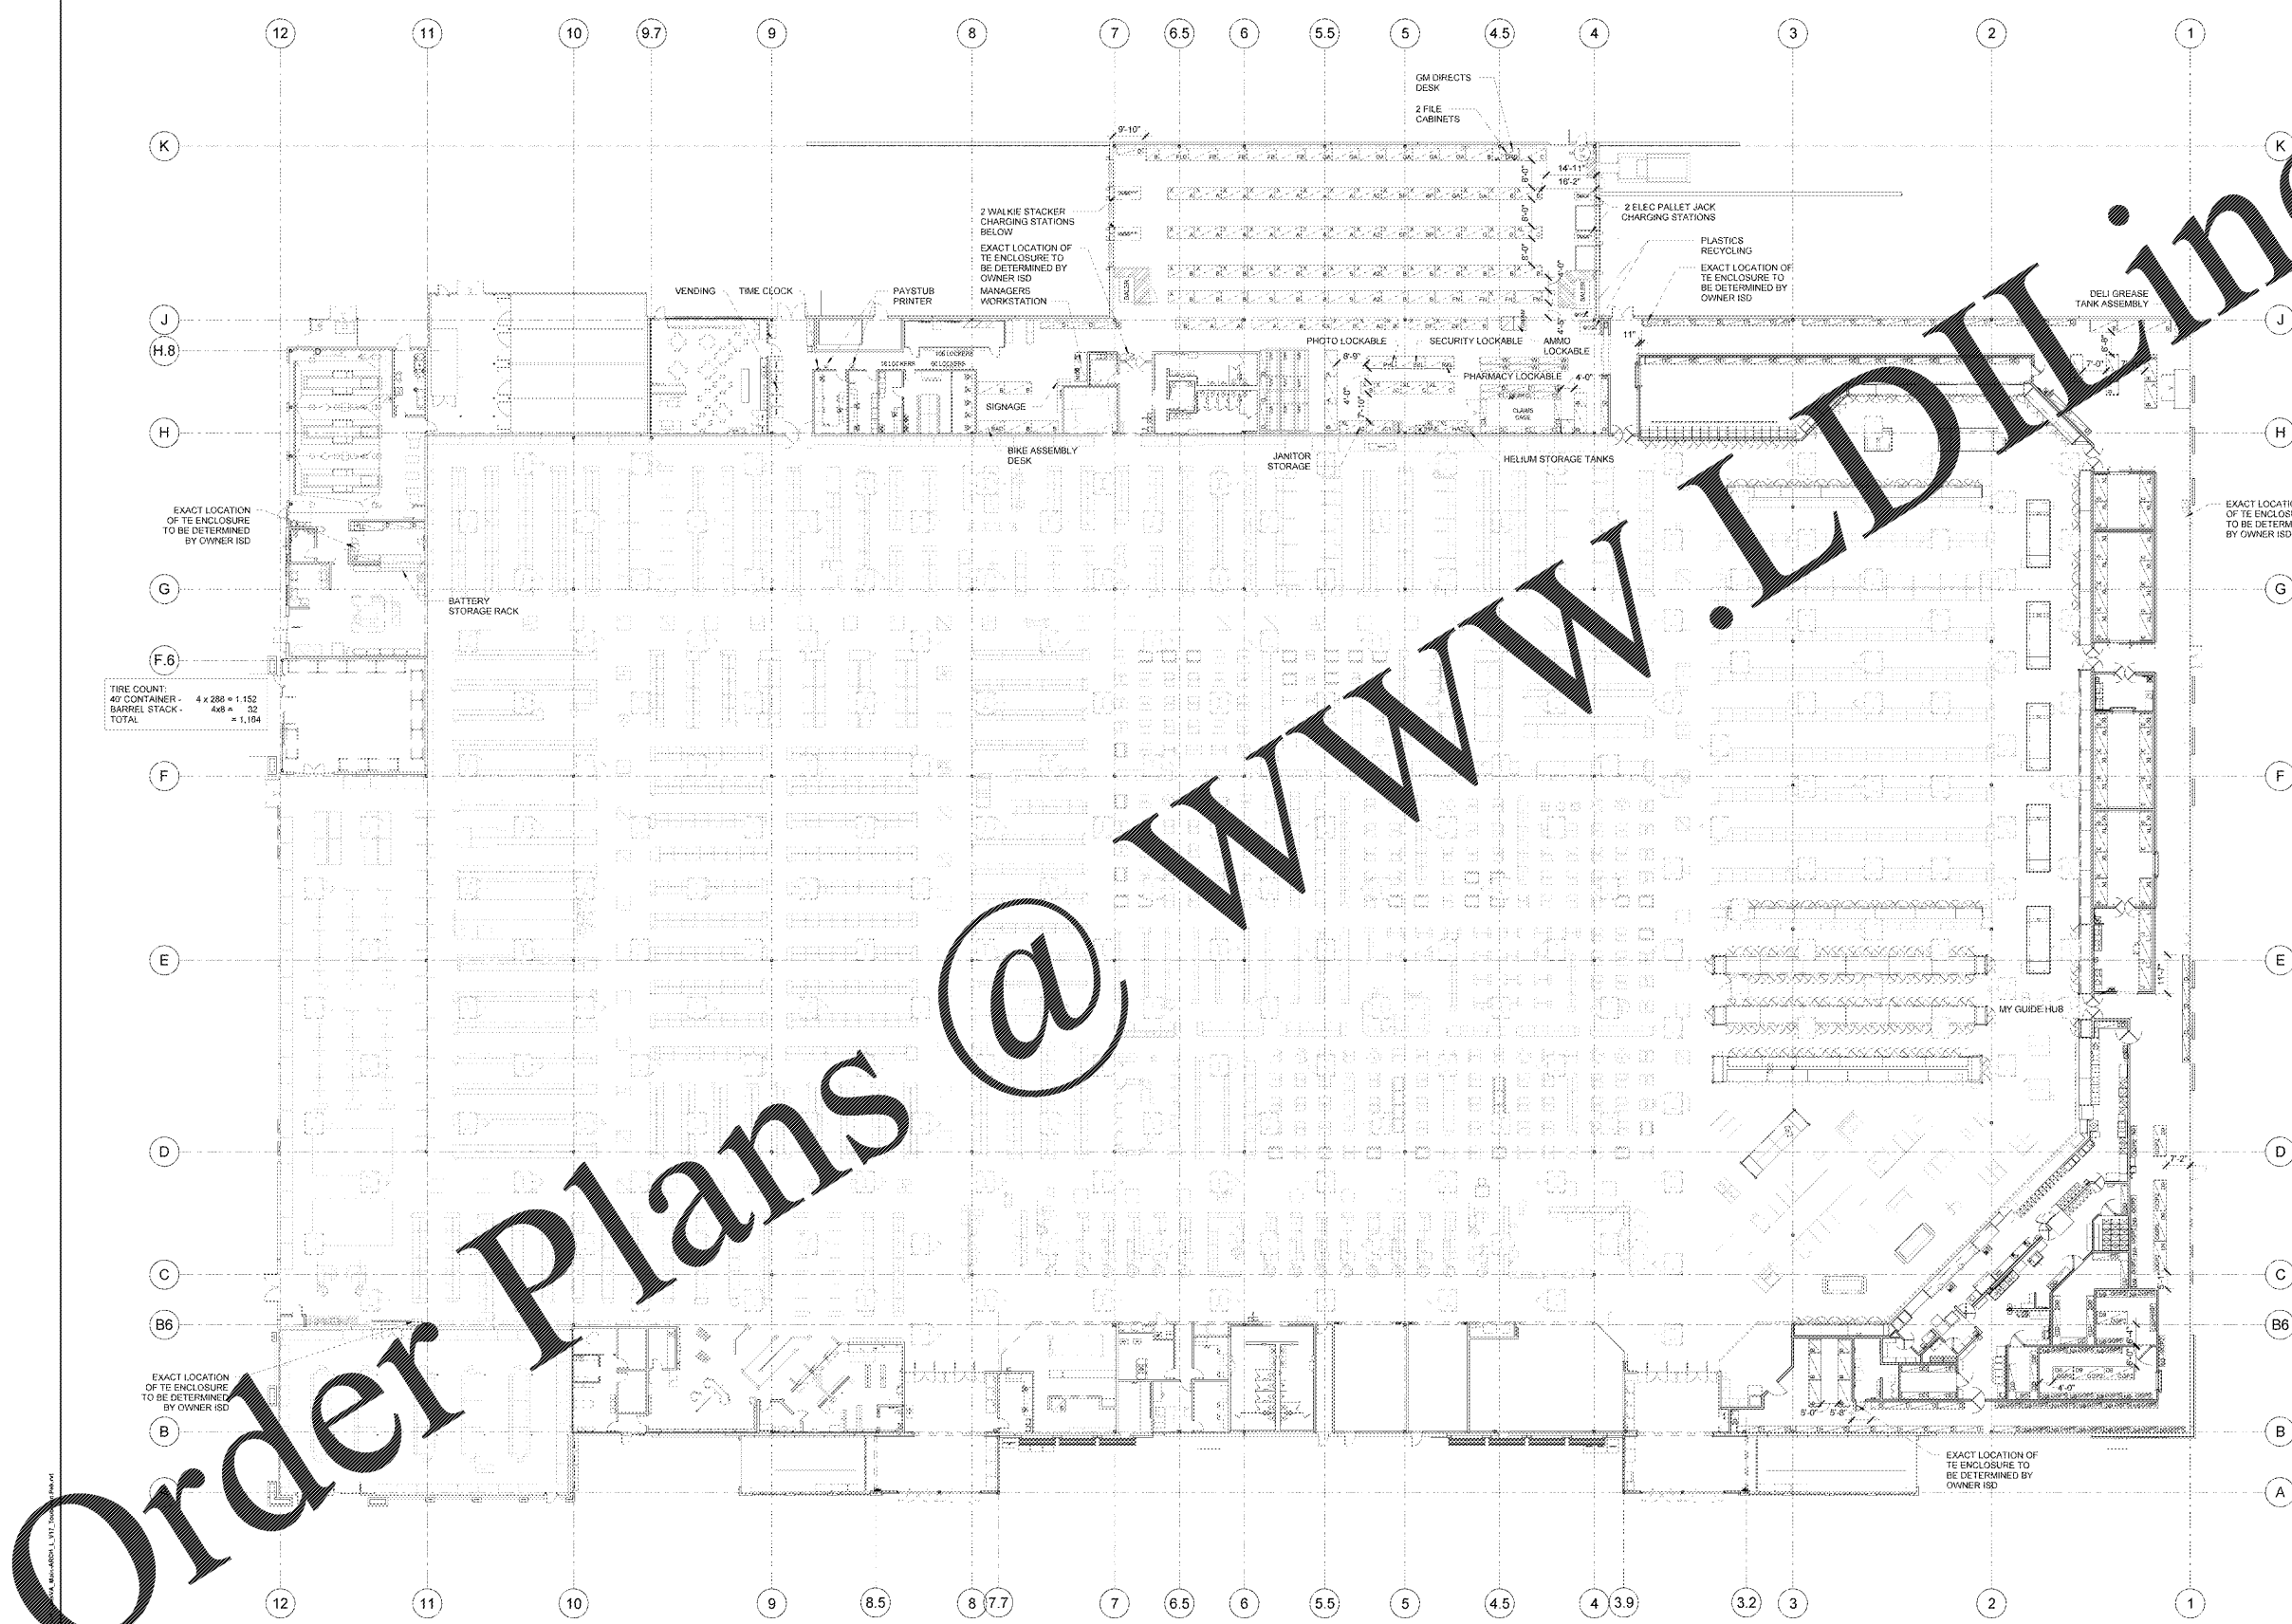

Order Plans @ WWW.LDOnline.COM