

SHEET NOTES

USE THE FOLLOWING DRAWINGS IN CONJUNCTION WITH THE DEAL BOX PLAN TO AID IN SETUP OF FURNISHINGS AND FIXTURES

REFERENCE FR2 FOR FURNISHING SCHEDULE AND EQUIPMENT LEGEND

LEGEND

FE FIRE EXTINGUISHER
 FE C FIRE EXTINGUISHER CABINET
 FE K K TYPE FIRE EXTINGUISHER (WITHIN 30 FT OF EACH COOKING APPLIANCE EQUIPMENT WITHIN A HOOD SYSTEM)

INSECT CONTROL UNIT LEGEND

FINAL NUMBER OF UNITS RECEIVED IS DETERMINED BY THE WILLIAMS FOOD SAFETY AND INSPECTION SERVICE MANAGEMENT AND PEST ELIMINATION SERVICE PROVIDER.

TYPE	SYMBOL
D	
D	

NOTES:

- ALL UNITS TO BE INSTALLED BY THE PEST ELIMINATION SERVICE PROVIDER
- UNITS ARE NOT TO BE INSTALLED ABOVE ANY FIRE/FREES EQUIPMENT
- UNITS ARE TO BE INSTALLED (INDICATED WITH BROWN RECEPTACLES AND COVERS) AS INSTRUCTED WITHIN THE CONSTRUCTION DOCUMENTS. REFERENCE ARCHITECTURAL AND ELECTRICAL DRAWINGS FOR PROPER LOCATION



STIPULATION FOR THE USE OF THIS DRAWING IS LIMITED TO THE PROJECT AND SITE SPECIFICALLY IDENTIFIED HEREIN. ANY OTHER USE OF THIS DRAWING WITHOUT THE WRITTEN CONSENT OF THE ARCHITECT IS PROHIBITED. THE ARCHITECT ASSUMES NO LIABILITY FOR ANY DAMAGE TO PERSONS OR PROPERTY ARISING FROM THE USE OF THIS DRAWING.

CONSULTANTS

Walmart
 LEESBURG, VIRGINIA
 STORE NO: 1904-05
 1/19/2017 | PROJECT: C-19-LSL-CL

ISSUE BLOCK

OTB	DATE
11/30/17	


CHECKED BY:
 DRAWN BY:
 PROTO CYCLE: 04/28/17
 DOCUMENT DATE: 09/13/17

BID SET NOT FOR CONSTRUCTION

THIS SHEET IS INCLUDED FOR INFORMATIONAL PURPOSES ONLY AND IS NOT TO BE SIGNED

FURNISHINGS PLAN (NOT IN PERMIT SET)

SHEET: FR1

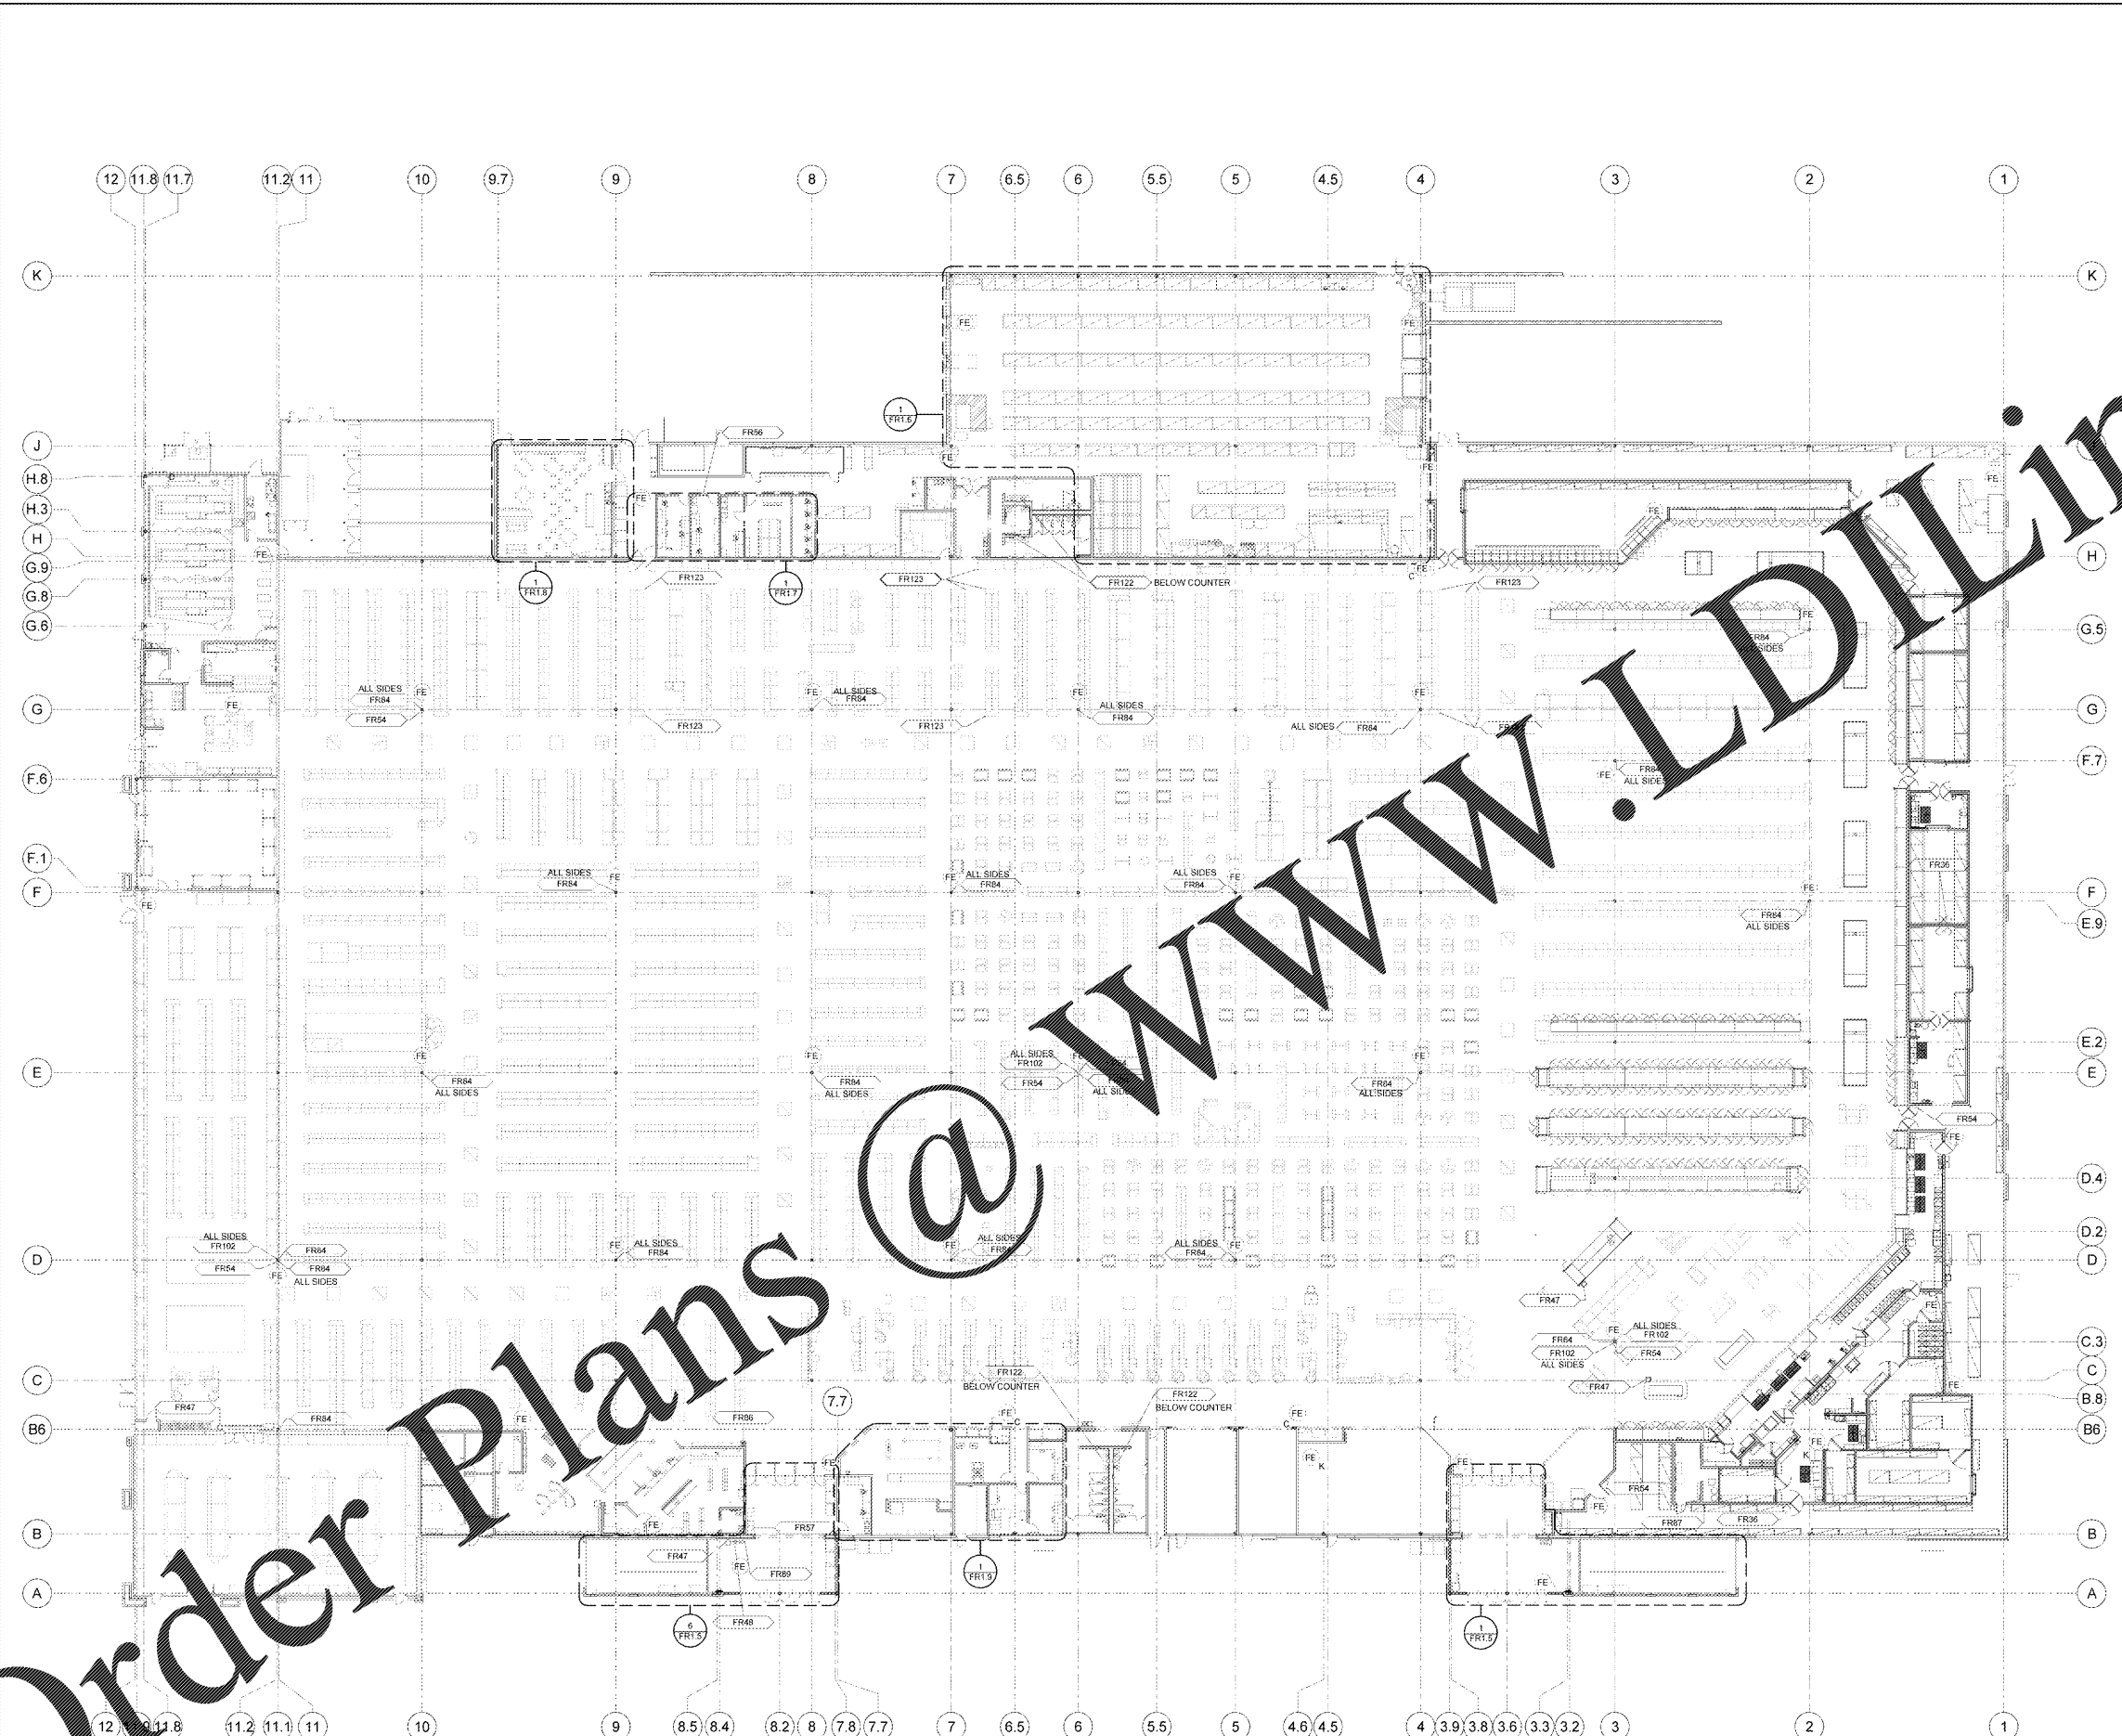

Order Plans @ www.LDOnline.com

1 FURNISHINGS PLAN
 1" = 20'-0"