

SHEET NOTES
 USE THE FOLLOWING DRAWINGS IN CONJUNCTION WITH THE DEAL BOX PLAN TO AID IN SETUP OF FURNISHINGS AND FIXTURES
 REFERENCE FR2 FOR FURNISHING SCHEDULE AND EQUIPMENT LEGEND

LEGEND
 FE FIRE EXTINGUISHER
 FE C FIRE EXTINGUISHER CABINET
 FE K K TYPE FIRE EXTINGUISHER (WITHIN 30 FT OF EACH COOKING APPLIANCE EQUIPMENT WITHIN A HOOD SYSTEM)

INSECT CONTROL UNIT LEGEND
 FINAL NUMBER OF UNITS RECEIVED IS DETERMINED BY THE WILLIAMS FOOD SAFETY AND INSPECTION MANAGEMENT AND PEST ELIMINATION SERVICE PROVIDER.

TYPE	SYMBOL
D	

NOTES:
 1. ALL UNITS TO BE INSTALLED BY THE PEST ELIMINATION SERVICE PROVIDER
 2. UNITS ARE NOT TO BE INSTALLED ABOVE ANY FIRE/FREES EQUIPMENT
 3. UNITS ARE TO BE INSTALLED (INDICATED WITH BROWN RECEPTACLES AND COVERS) AS INSTRUCTED WITHIN THE CONSTRUCTION DOCUMENTS. REFERENCE ARCHITECTURAL AND ELECTRICAL DRAWINGS FOR PROPER LOCATION



STIPULATION FOR THE USE OF THIS DRAWING IS LIMITED TO THE PROJECT AND SITE SPECIFICALLY IDENTIFIED HEREIN. ANY REUSE OR MODIFICATION OF THIS DRAWING WITHOUT THE WRITTEN CONSENT OF THE CONSULTANT IS STRICTLY PROHIBITED. THE CONSULTANT ASSUMES NO LIABILITY FOR ANY DAMAGE OR INJURY TO PERSONS OR PROPERTY ARISING FROM THE USE OF THIS DRAWING.

CONSULTANTS

Walmart
 LEESBURG, VIRGINIA
 STORE NO: 1904-05
 1/19/2017 | PROTO: C-190-504-CL

ISSUE BLOCK

OTB	DATE
11/30/17	


CHECKED BY:
 DRAWN BY:
 PROTO CYCLE: 04/28/17
 DOCUMENT DATE: 09/13/17

BID SET NOT FOR CONSTRUCTION

THIS SHEET IS INCLUDED FOR INFORMATIONAL PURPOSES ONLY AND IS NOT TO BE SIGNED

FURNISHINGS PLAN (NOT IN PERMIT SET)

SHEET: FR1

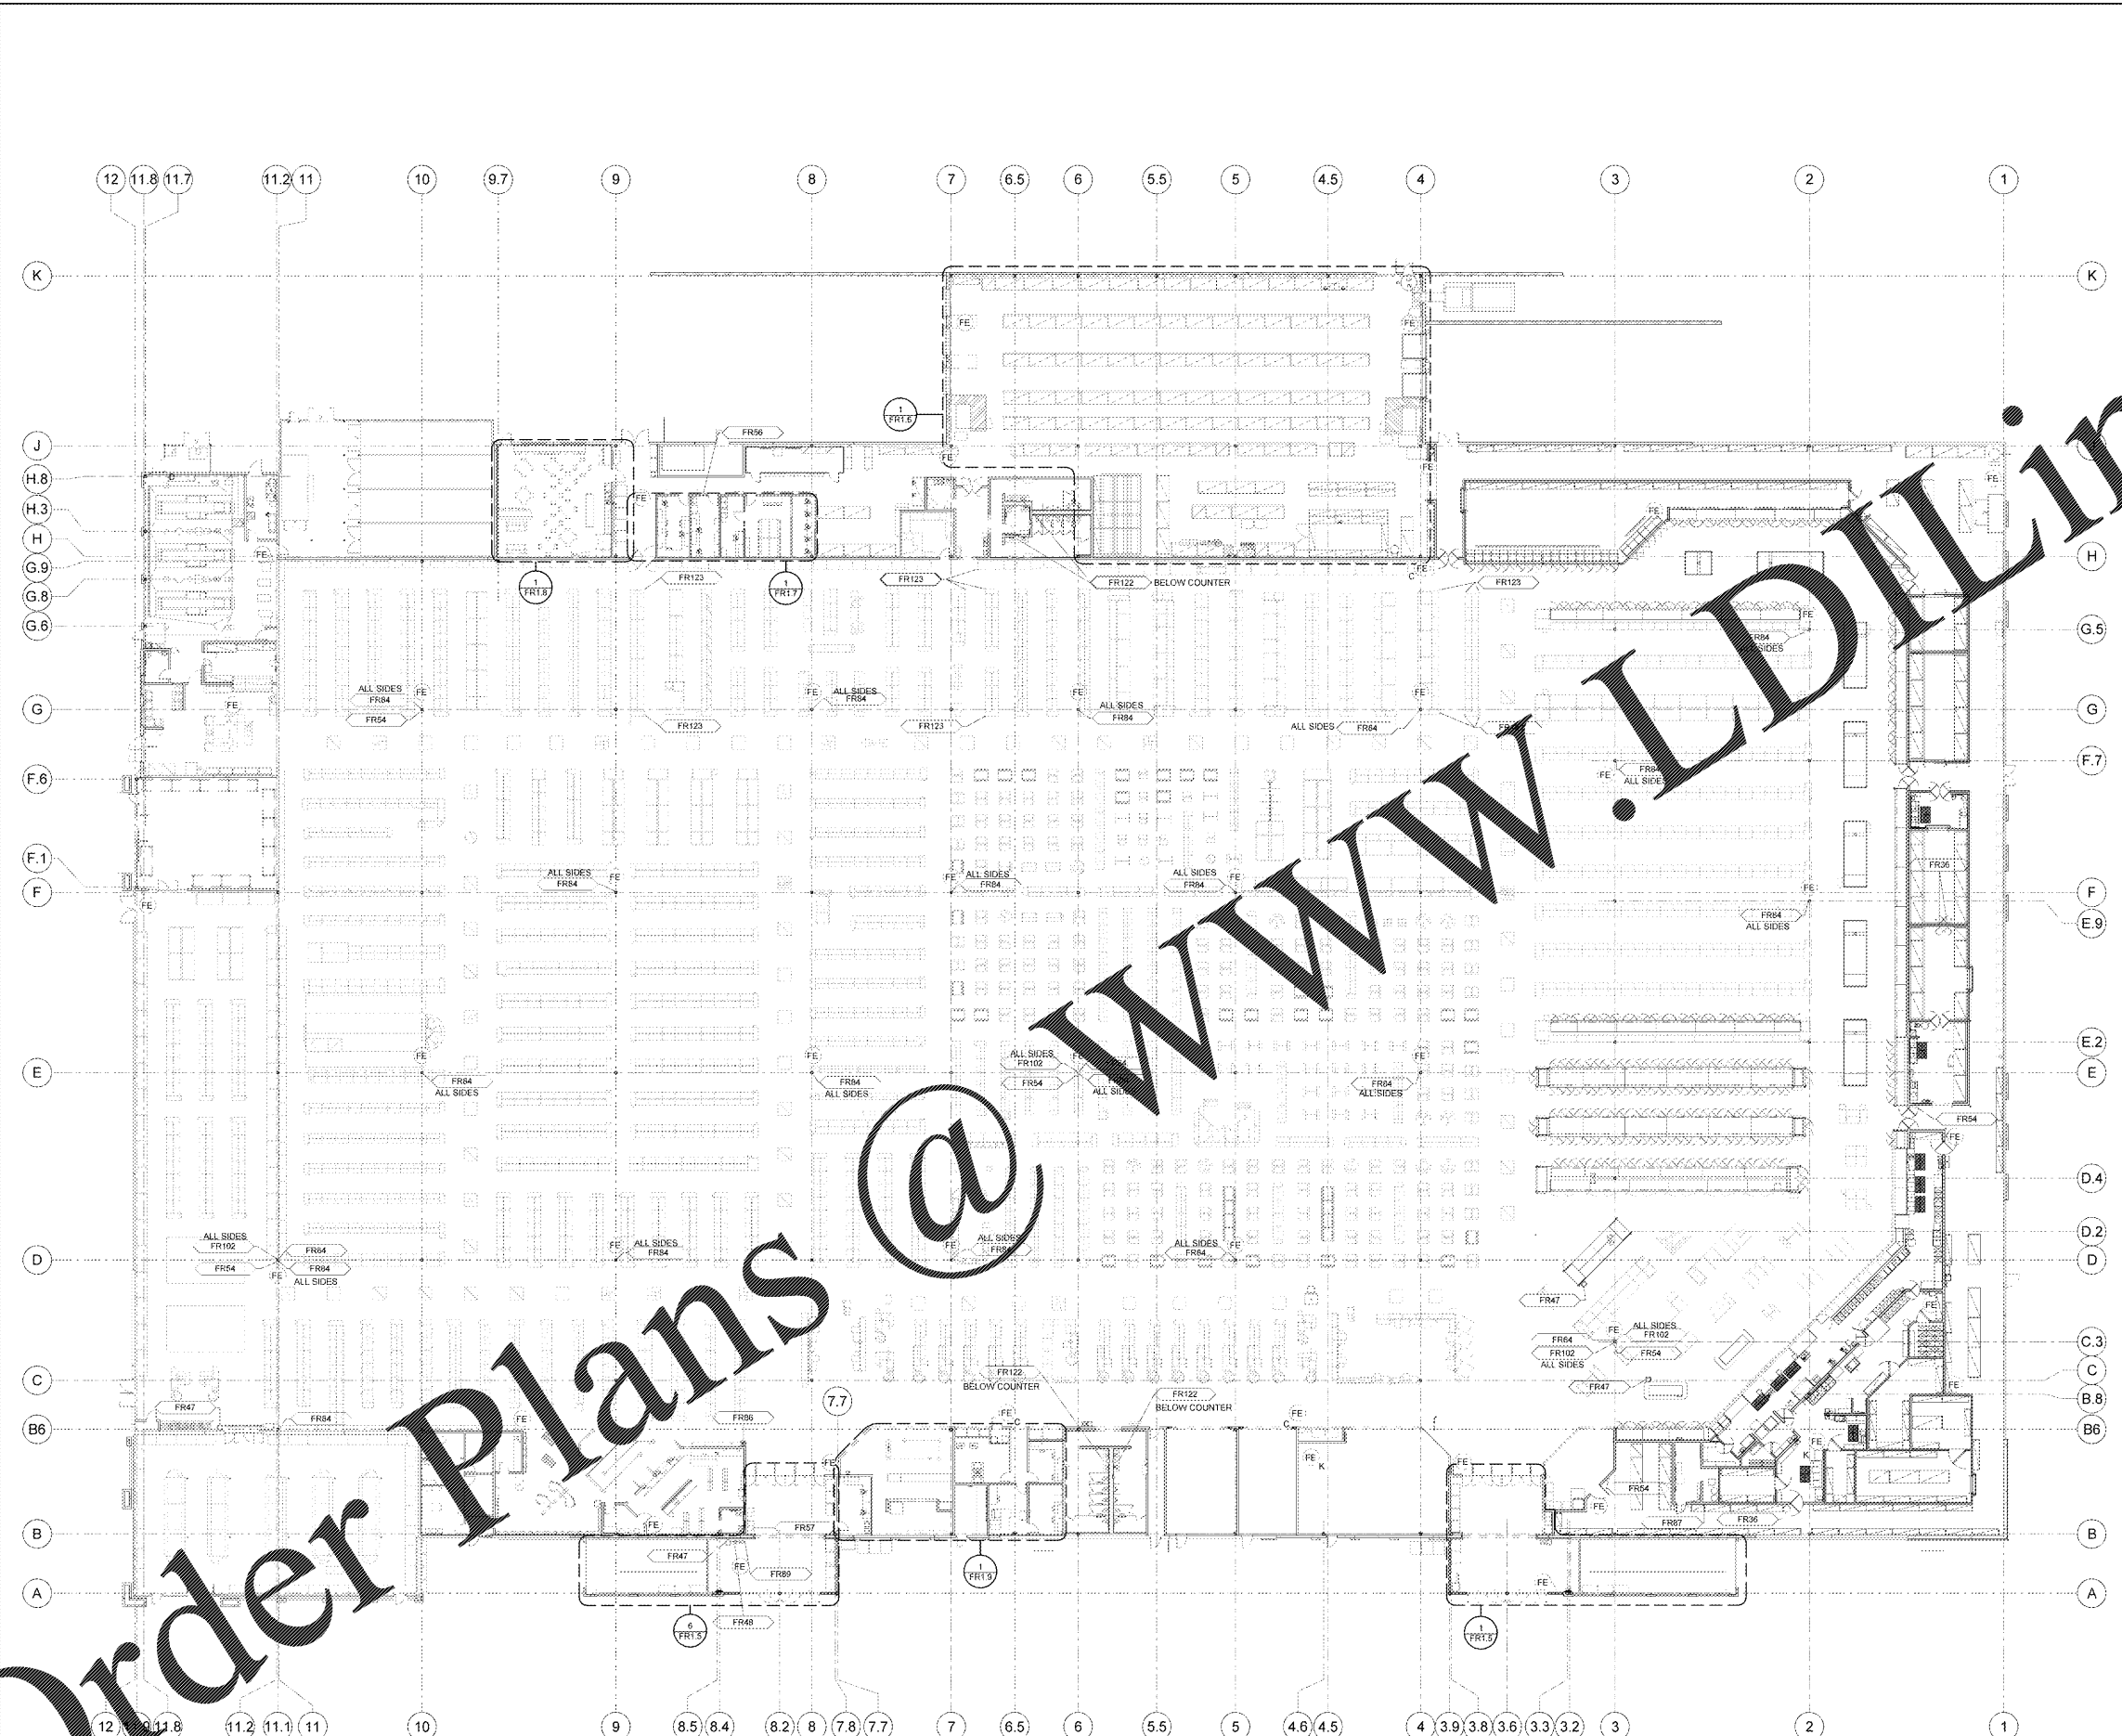

Order Plans @ www.LDILine.com

1 FURNISHINGS PLAN
 1" = 20'-0"