

SHEET NOTES

1. FOOD SERVICE EQUIPMENT INSTALLED BY GC UNO ON FIXTURE PLAN, REF. GROCERY FIXTURE PLANS.
2. LOCATE ALL RACKS LESS THAN 44" DEEP 3" FROM WALLS AND COLUMNS UNLESS NOTED OTHERWISE.
3. EQUIPMENT LOCATIONS ARE DESIGNED TO MEET HEALTH REQUIREMENTS, OPERATIONS, AND SAFETY COMPLIANCE. ANY CHANGES TO LAYOUT OR EQUIPMENT MUST BE DIRECTED TO THE WALMART DESIGN TEAM.
4. REFERENCE FR2 FOR FURNISHING SCHEDULE AND EQUIPMENT LEGEND.

RET DESIGN COLLABORATIVE
 Retail Design Collaborative
 11111
 rdcollab.com

STIPULATION FOR THE DRAWING AND REPRESENTATION OF THE PROJECT IS THE PROPERTY OF THE DESIGNER. THE DESIGNER SHALL BE RESPONSIBLE FOR THE ACCURACY OF THE INFORMATION PROVIDED AND THE DESIGNER SHALL NOT BE RESPONSIBLE FOR THE ACCURACY OF THE INFORMATION PROVIDED BY OTHERS. THE DESIGNER SHALL NOT BE RESPONSIBLE FOR THE ACCURACY OF THE INFORMATION PROVIDED BY OTHERS.

CONSULTANTS

Walmart
 LEESBURG, VIRGINIA
 STORE NO. 1904
 JOB NUMBER: 1904-28 | PROJECT: C-HG-SQL

ISSUE BLOCK

OTB	11/30/17

CHECKED BY: RW
 DRAWN BY: EH
 PHOTO CYCLE: 04/28/17
 DOCUMENT DATE: 09/13/17

BID SET NOT FOR CONSTRUCTION


THIS SHEET IS INCLUDED FOR INFORMATIONAL PURPOSES ONLY AND IS NOT TO BE SIGNED

DELI FF AND E (NOT IN PERMIT SET)

SHEET: FR1.2




1 ENLARGED DELI PLAN
 1/4" = 1'-0"

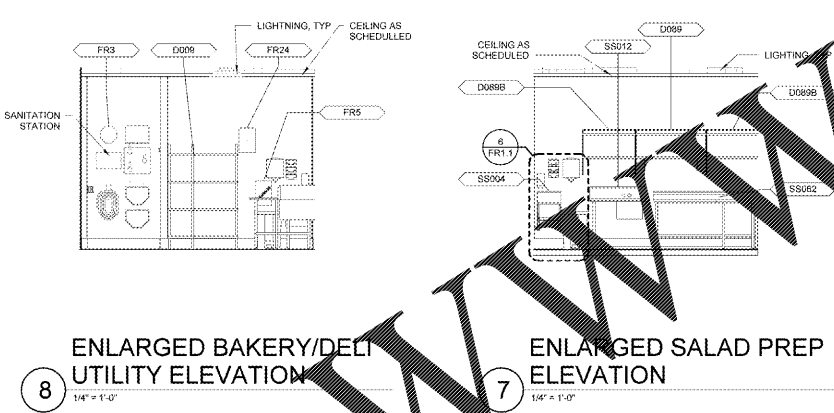


7 ENLARGED SALAD PREP UTILITY ELEVATION
 1/4" = 1'-0"

8 ENLARGED BAKERY/DELI UTILITY ELEVATION
 1/4" = 1'-0"

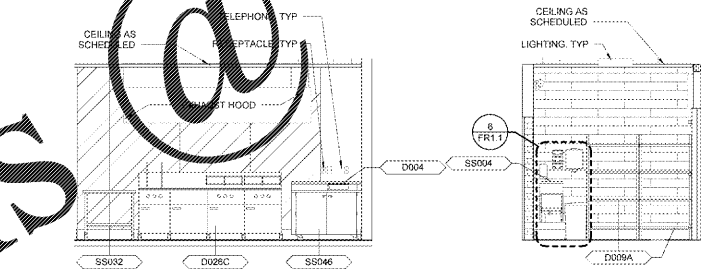


4 ENLARGED DELI PREP ELEVATION
 1/4" = 1'-0"

3 ENLARGED ROTISSERIE PREP ELEVATION
 1/4" = 1'-0"

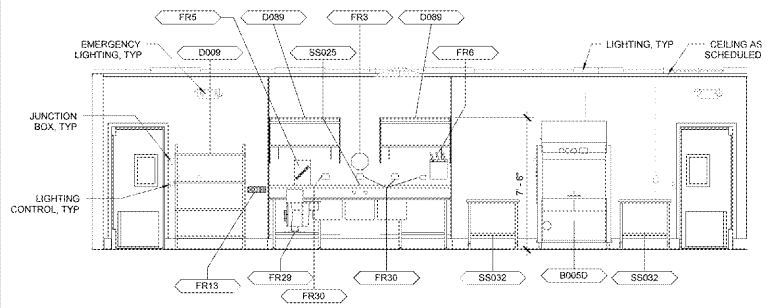


9 ENLARGED BAKERY/DELI UTILITY ELEVATION
 1/4" = 1'-0"

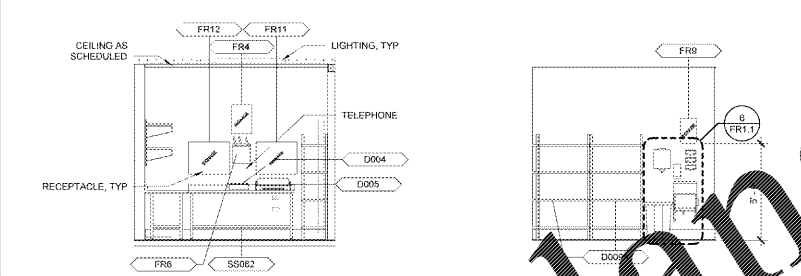

6 ENLARGED SALAD PREP ELEVATION
 1/4" = 1'-0"

5 ENLARGED DELI PREP ELEVATION
 1/4" = 1'-0"

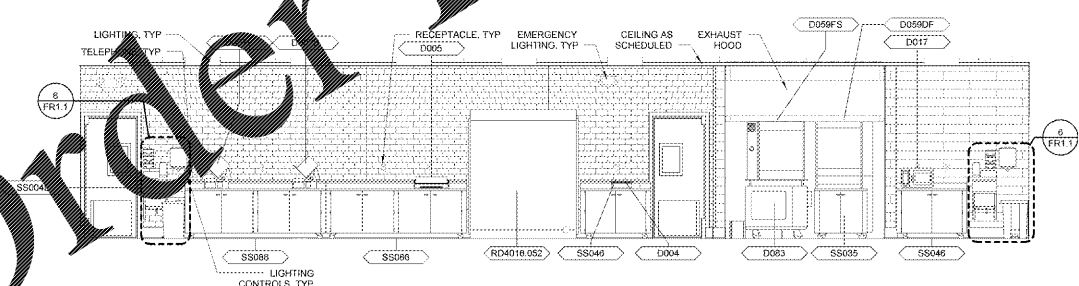

2 ENLARGED SERVICE DELI ELEVATION
 1/4" = 1'-0"

Order Plans @ WWW.LDILine.com

WWW.LDILine.com