

SHEET NOTES

- FOOD SERVICE EQUIPMENT INSTALLED BY GC UNO ON FIXTURE PLAN, REF GROCERY FIXTURE PLANS.
- LOCATE ALL RACKS LESS THAN 44" DEEP 3" FROM WALLS AND COLUMNS UNLESS NOTED OTHERWISE.
- EQUIPMENT LOCATIONS ARE DESIGNED TO MEET HEALTH REQUIREMENTS, OPERATIONS, AND SAFETY COMPLIANCE. ANY CHANGES TO LAYOUT OR EQUIPMENT MUST BE DIRECTED TO THE WALMART DESIGN TEAM.
- REFERENCE FRZ FOR FURNISHING SCHEDULE AND EQUIPMENT LEGEND.



STIPULATION FOR THE DRAWING AND REPRESENTATION OF THE INFORMATION CONTAINED HEREIN IS FOR INFORMATIONAL PURPOSES ONLY AND IS NOT TO BE SIGNED.

CONSULTANTS

WALMART

LEESBURG, VIRGINIA

 STORE NO. 1904

ISSUE BLOCK	
OTB	11/30/17

CHECKED BY: RW

 DRAWN BY: EH

 PROTO CYCLE: 04/28/17

 DOCUMENT DATE: 09/13/17


BID SET NOT FOR CONSTRUCTION

 THIS SHEET IS INCLUDED FOR INFORMATIONAL PURPOSES ONLY AND IS NOT TO BE SIGNED


PRODUCE PREP FF AND E (NOT IN PERMIT SET)

SHEET: FR1.3


Order Plans @ www.LDILine.com

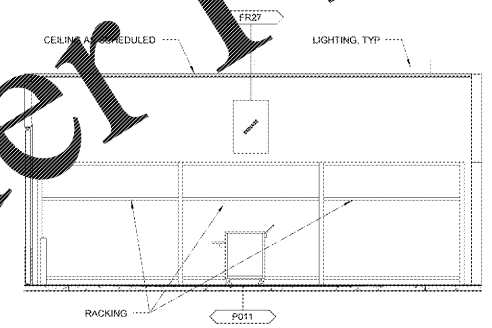

3 ENLARGED PRODUCE PREP ELEVATION
1/4" = 1'-0"

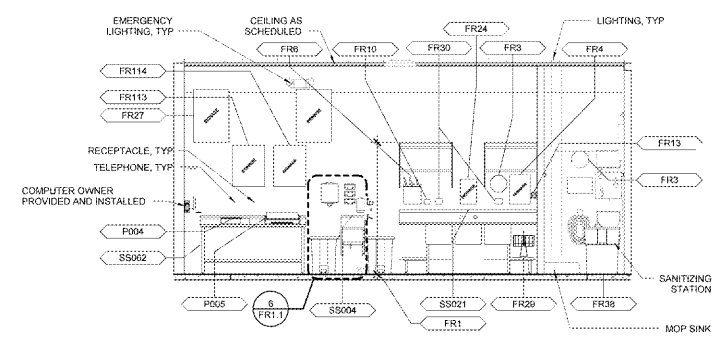

2 ENLARGED PRODUCE PREP ELEVATION
1/4" = 1'-0"

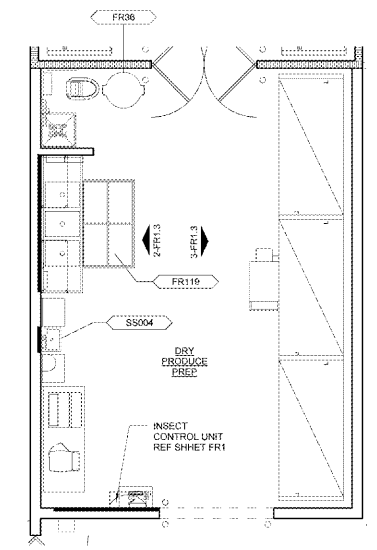

1 ENLARGED PRODUCE PREP PLAN
1/4" = 1'-0"

© 2017 Retail Design Collaborative, Inc. All Rights Reserved.