


- SHEET NOTES**
1. FOOD SERVICE EQUIPMENT INSTALLED BY GC UNO ON FIXTURE PLAN, REF GROCERY FIXTURE PLANS
 2. LOCATE ALL RACKS LESS THAN 4" DEEP 3" FROM WALLS AND COLUMNS UNLESS NOTED OTHERWISE
 3. EQUIPMENT LOCATIONS ARE DESIGNED TO MEET HEALTH REQUIREMENTS, OPERATIONS, AND SAFETY COMPLIANCE. ANY CHANGES TO LAYOUT OR EQUIPMENT MUST BE DIRECTED TO THE WALMART DESIGN TEAM
 4. REFERENCE FR2 FOR FURNISHING SCHEDULE AND EQUIPMENT LEGEND


RETAIL DESIGN COLLABORATIVE

Walmart
LEESBURG, VIRGINIA


STORE NO.: 1904-05
JOB NUMBER: 1194028 | PROJECT: C-19-05-01

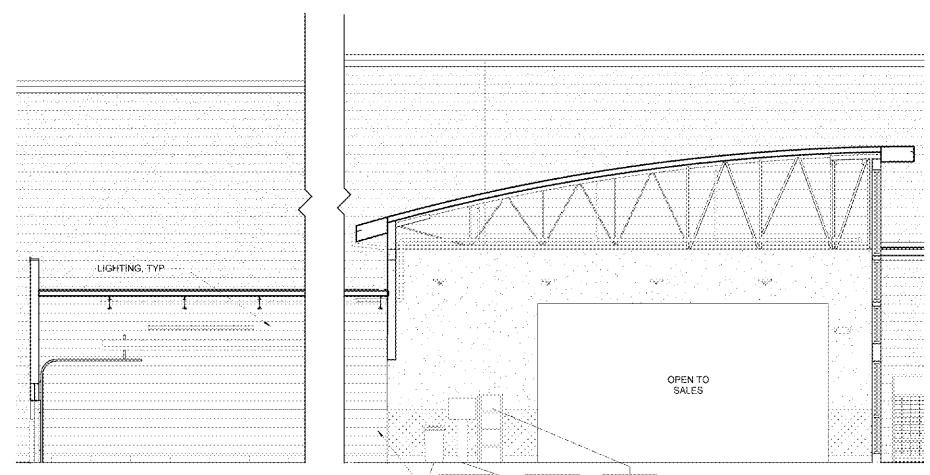


8 ENLARGED GM VESTIBULE ELEVATION
3/16" = 1'-0"

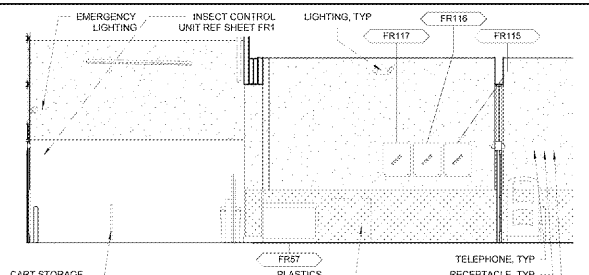


10 ENLARGED GM VESTIBULE ELEVATION
3/16" = 1'-0"

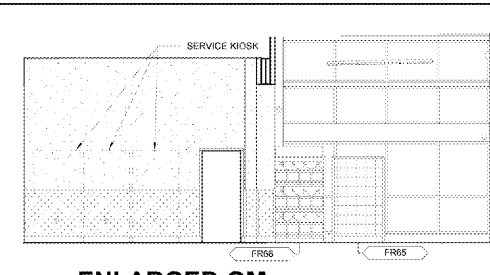


9 ENLARGED GM VESTIBULE ELEVATION
3/16" = 1'-0"

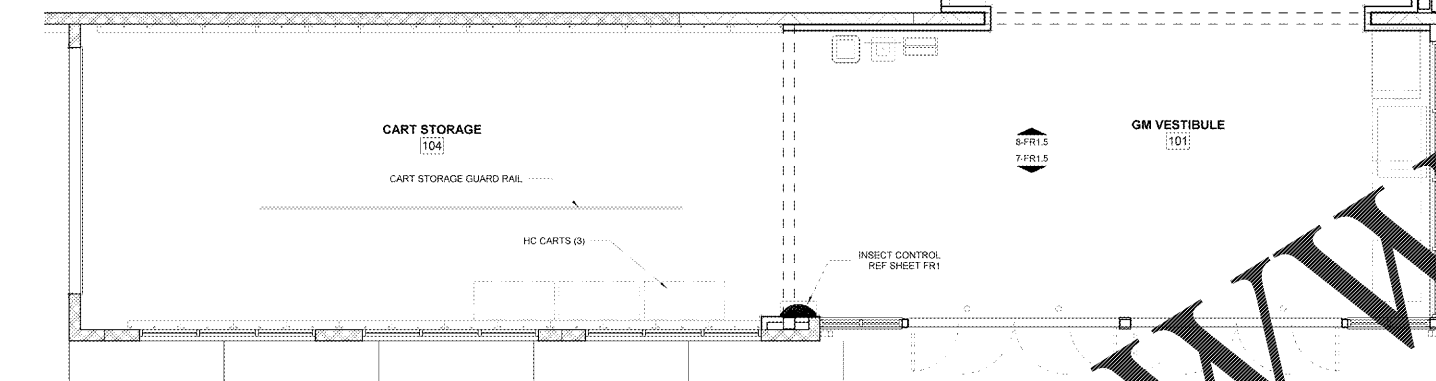


6 ENLARGED GM VESTIBULE PLAN
1/4" = 1'-0"

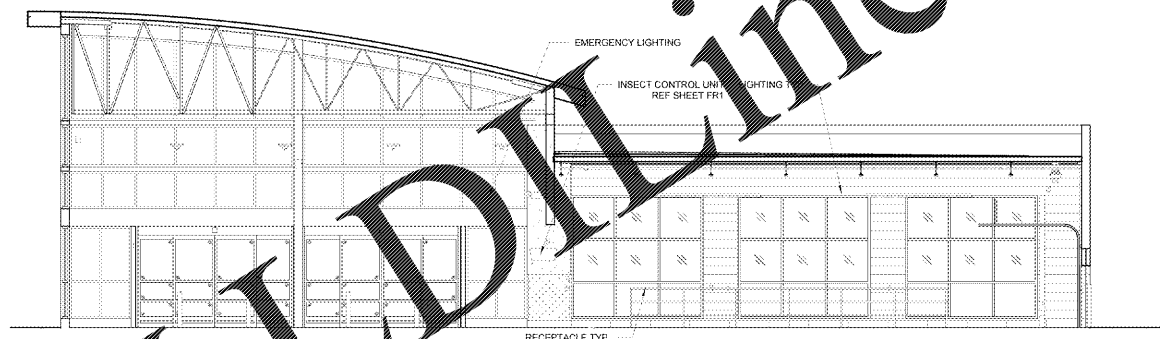


7 ENLARGED GM VESTIBULE ELEVATION
3/16" = 1'-0"

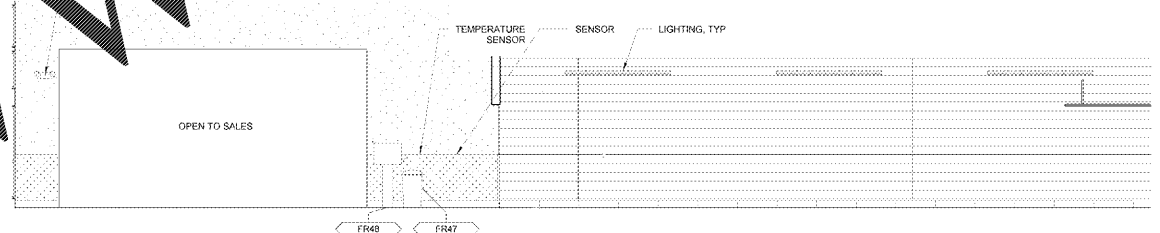


5 ENLARGED GR VESTIBULE ELEVATION
3/16" = 1'-0"

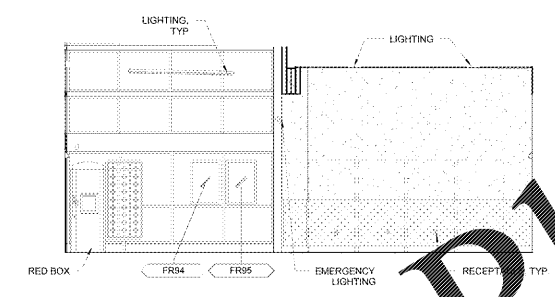


3 ENLARGED GR VESTIBULE ELEVATION
3/16" = 1'-0"

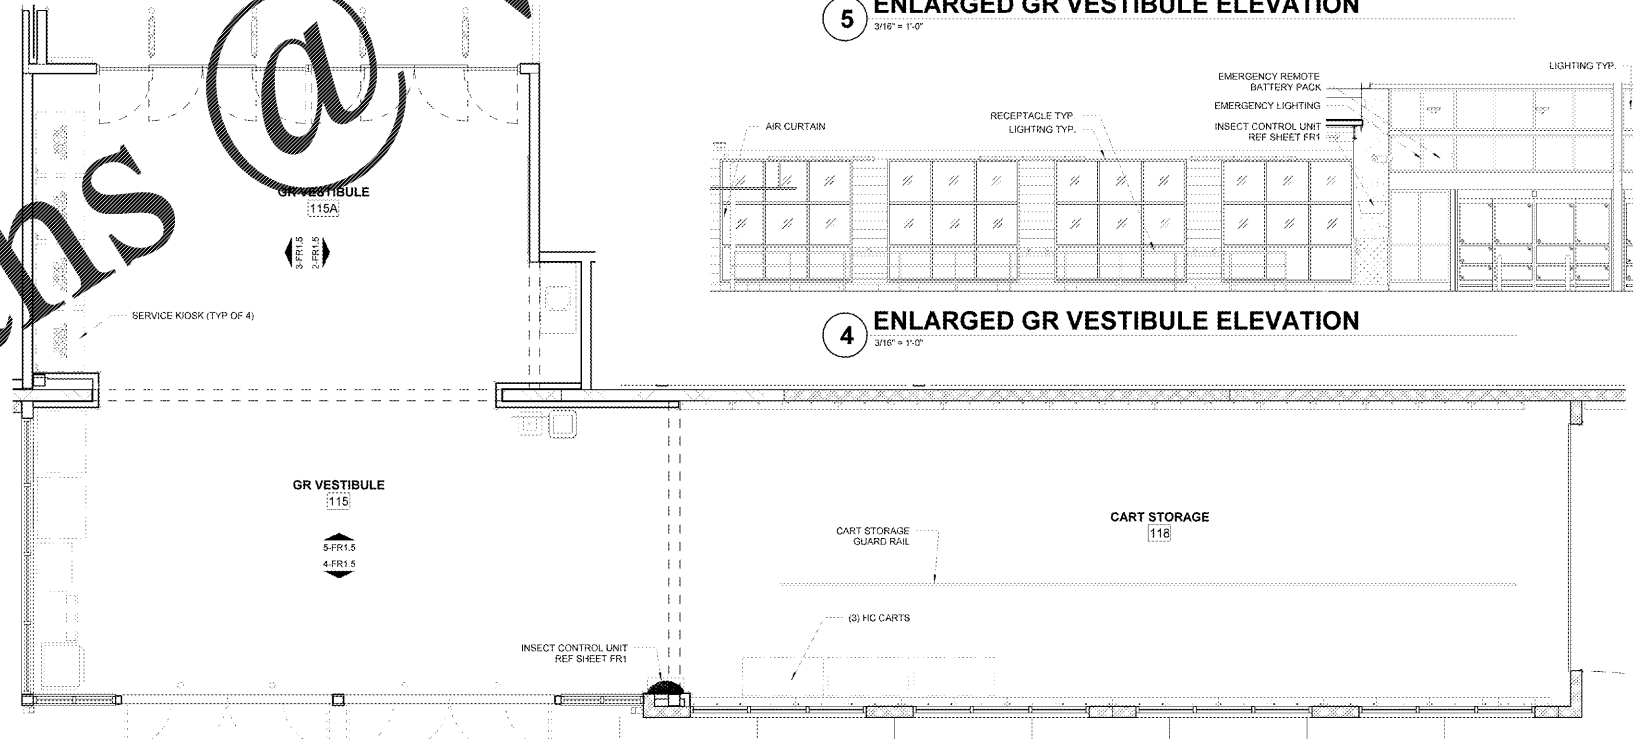

1 ENLARGED GR VESTIBULE PLAN
1/4" = 1'-0"

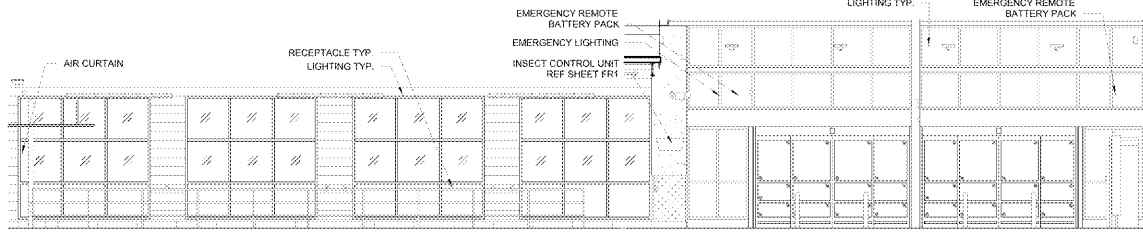

4 ENLARGED GR VESTIBULE ELEVATION
3/16" = 1'-0"

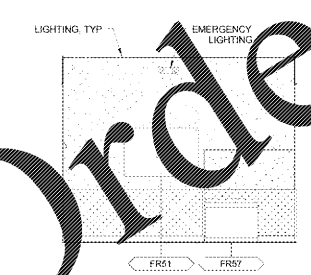

2 ENLARGED GR VESTIBULE ELEVATION
3/16" = 1'-0"

ISSUE BLOCK

OTB	11/30/17

CHECKED BY:
DRAWN BY:
PROTO CYCLE: 04/28/17
DOCUMENT DATE: 09/13/17

BID SET NOT FOR CONSTRUCTION

THIS SHEET IS INCLUDED FOR INFORMATIONAL PURPOSES ONLY AND IS NOT TO BE SIGNED

VESTIBULE FF AND E (NOT IN PERMIT SET)

SHEET: FR.1.5

Order Plans @ www.DDline.com

www.DDline.com